


DATE	
BY	
SURVEYED	
PLOTTED	
TEMPLATE	
AREAS	
CHECKED	
FINAL SURVEY	
NOTE BOOK	
NO.	

DATE	
BY	
SURVEYED	
PLOTTED	
TEMPLATE	
AREAS	
CHECKED	
ORIGINAL SURVEY	
NOTE BOOK	
NO.	

100 S. WACKER DR.  
 CHICAGO, IL 60606  
 TEL 312/939-1000  
 FAX 312/939-4198

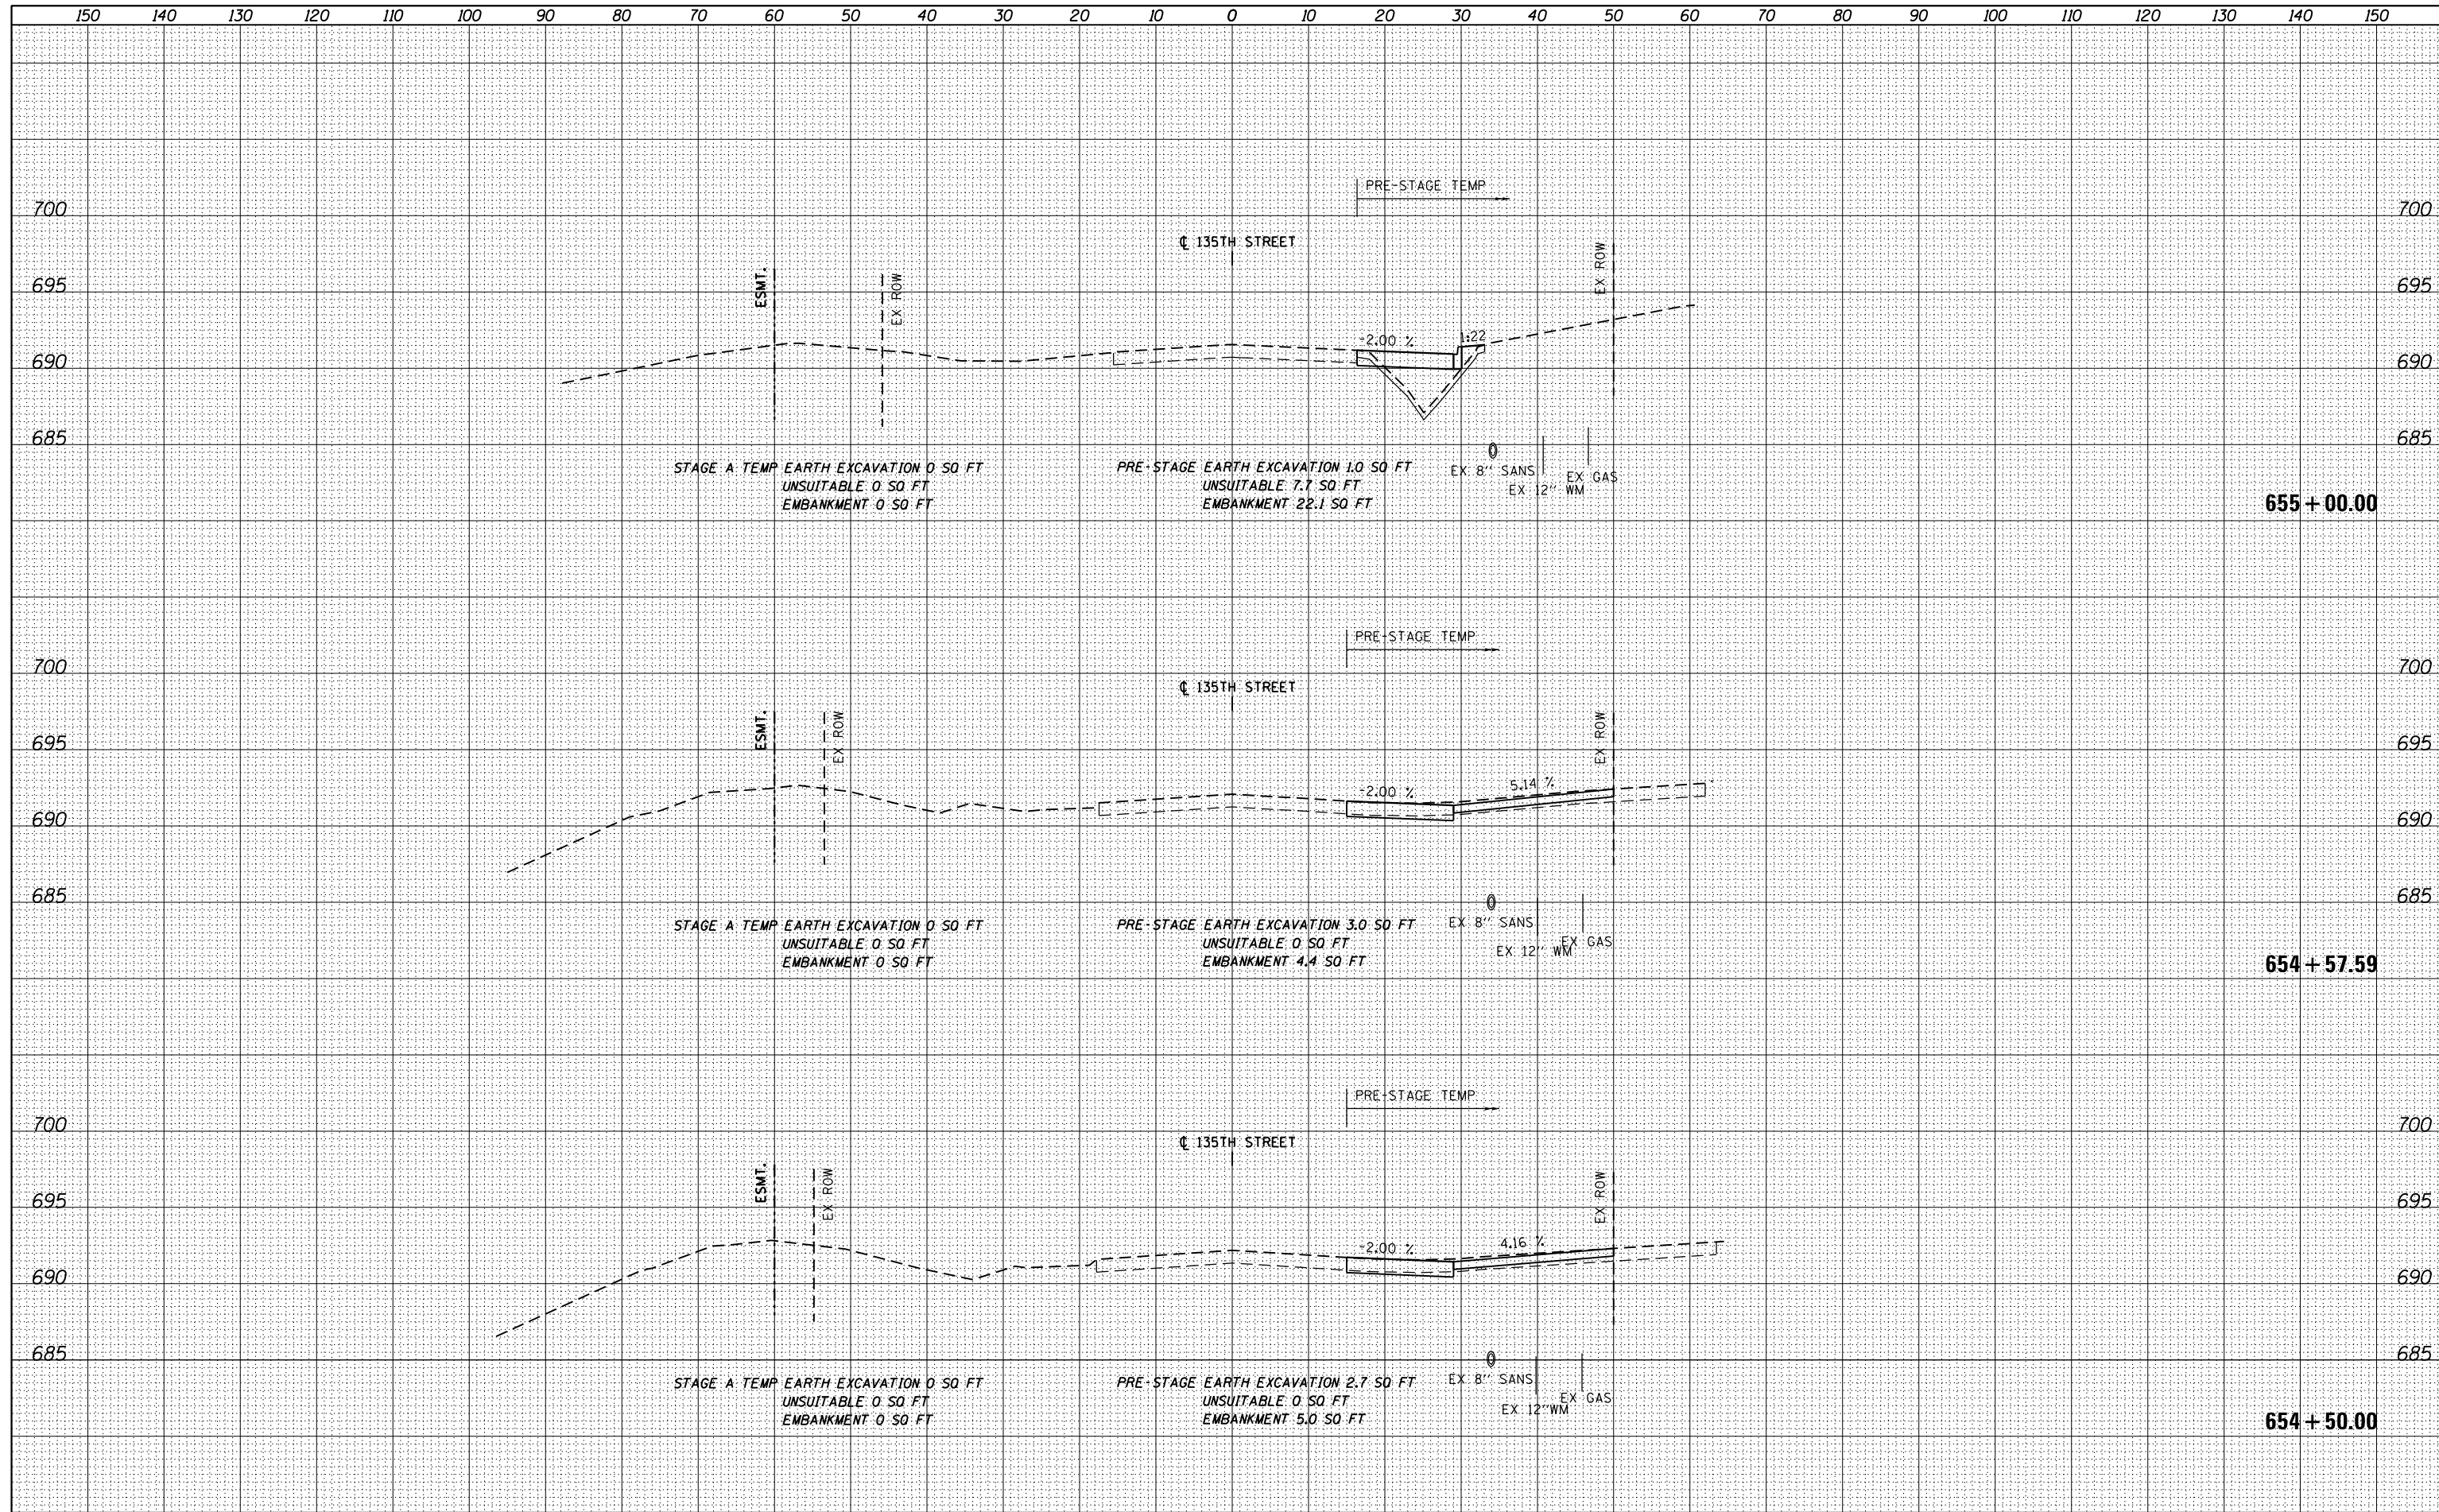

FILE NAME =	USER NAME = Anthony.Plutz	DESIGNED - TRK	REVISED -	<b>STATE OF ILLINOIS</b> <b>DEPARTMENT OF TRANSPORTATION</b>	<b>135TH STREET TEMPORARY PAVEMENT CROSS SECTIONS</b>	F.A.P. RTE.	SECTION	COUNTY	TOTAL SHEETS	SHEET NO.
D160M62-SHT-XSSHT12.dgn		DRAWN - TRK	REVISED -			330	103R-5	COOK	778	605
		CHECKED - MJT	REVISED -			XS-T135-05		CONTRACT NO. 60M62		
		DATE - 03/13/13	REVISED -			SCALE: 1"=10'H; 1"=5'V		SHEET NO. 5 OF 13 SHEETS		STA. 654+50.00 TO STA. 655+00.00