


DATE	
BY	
FINISHED SURVEY	SURVEYED
NOTE BOOK	PLOTTED
NO.	TEMPLATE
	AREAS
	CHECKED

DATE	
BY	
ORIGINAL SURVEY	SURVEYED
NOTE BOOK	PLOTTED
NO.	TEMPLATE
	AREAS
	CHECKED

100 S. WACKER DR.
 CHICAGO, IL 60606
 TEL 312/939-1000
 FAX 312/939-4198

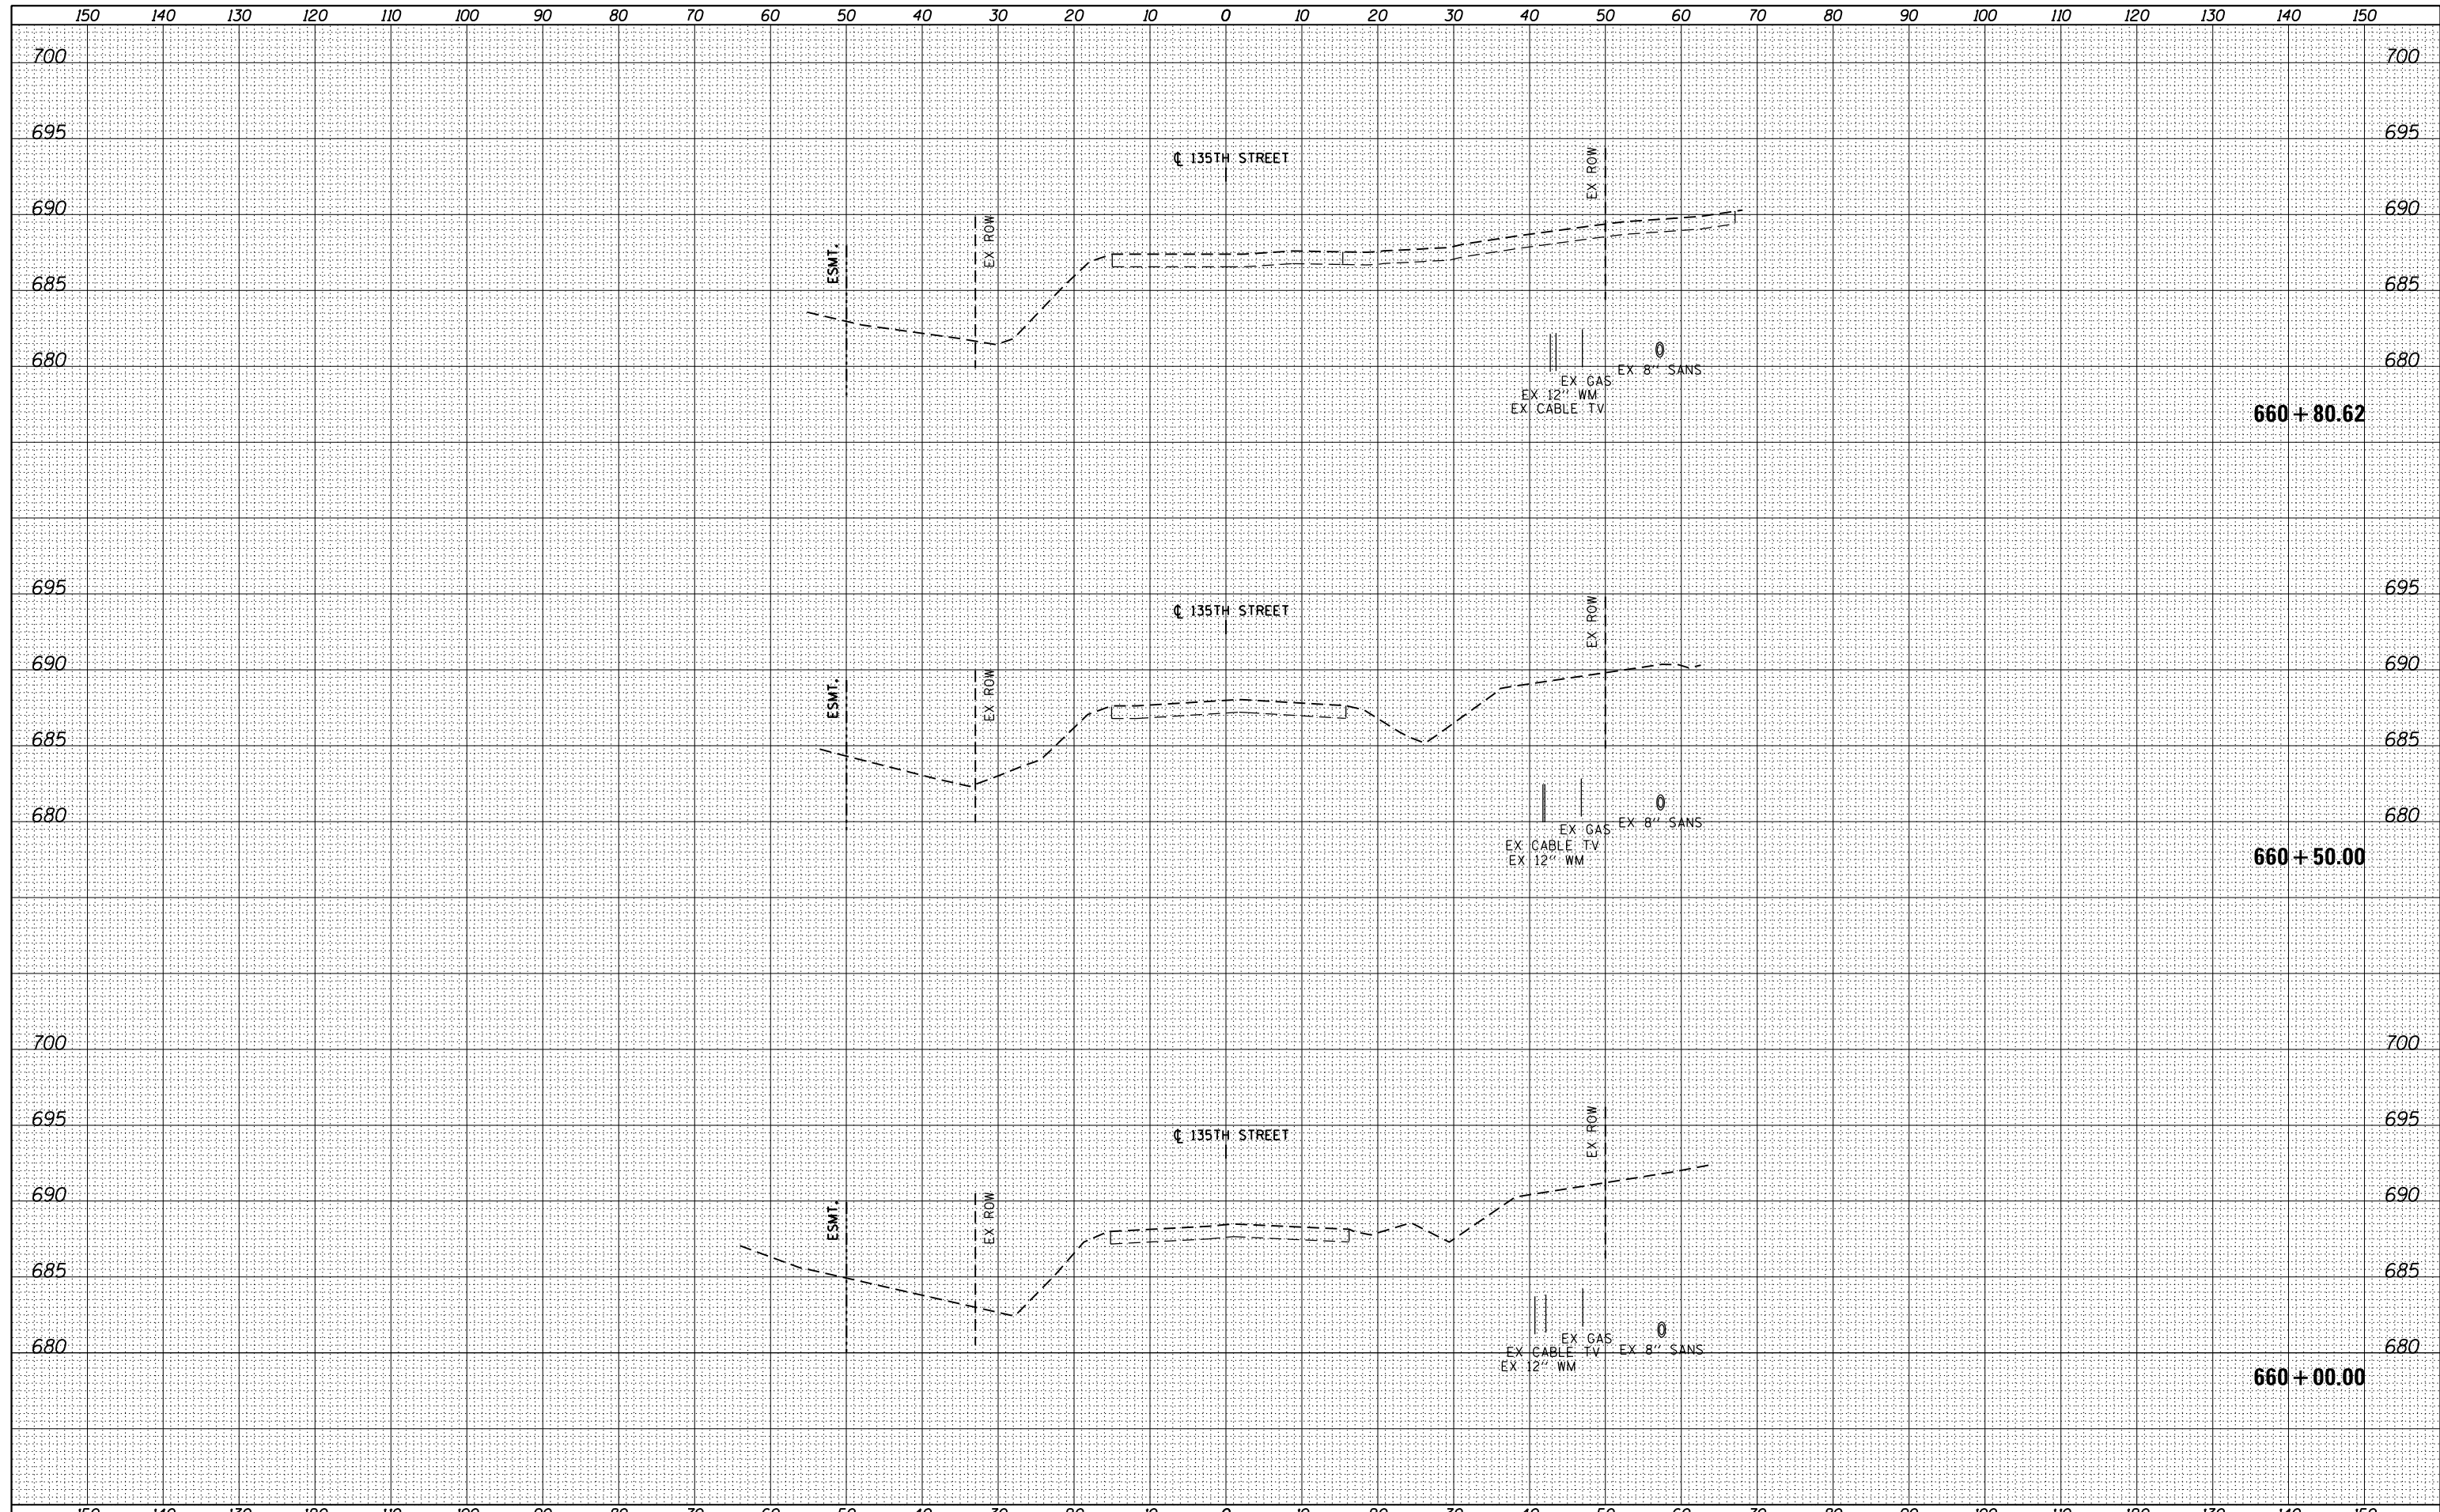

FILE NAME =	USER NAME = Anthony.Plutz	DESIGNED - TRK	REVISED -	STATE OF ILLINOIS DEPARTMENT OF TRANSPORTATION				135TH STREET TEMPORARY PAVEMENT CROSS SECTIONS				F.A.P. RTE.	SECTION	COUNTY	TOTAL SHEETS	SHEET NO.		
D160M62-SHT-XSSH12.dgn		DRAWN - TRK	REVISED -					SCALE: 1"=10'H 1"=5' V SHEET NO. 12 OF 13 SHEETS STA. 660+00.00 TO STA. 660+80.62				330	103R-5	COOK	778	612		
PLOT SCALE = 20.0000 ' / in.	CHECKED - MJT	REVISED -	XS-T135-12									CONTRACT NO. 60M62						
PLOT DATE = 3/13/2013	DATE - 03/13/13	REVISED -	ILLINOIS FED. AID PROJECT															