


DATE	
BY	
SURVEYED	
PLOTTED	
TEMPLATE	
AREAS	
AREAS CHECKED	
FINAL SURVEY	
NOTE BOOK	
NO.	

DATE	
BY	
SURVEYED	
PLOTTED	
TEMPLATE	
AREAS	
AREAS CHECKED	
ORIGINAL SURVEY	
NOTE BOOK	
NO.	

100 S. WACKER DR.
 CHICAGO, IL 60606
 TEL (312) 939-1000
 FAX (312) 939-4198

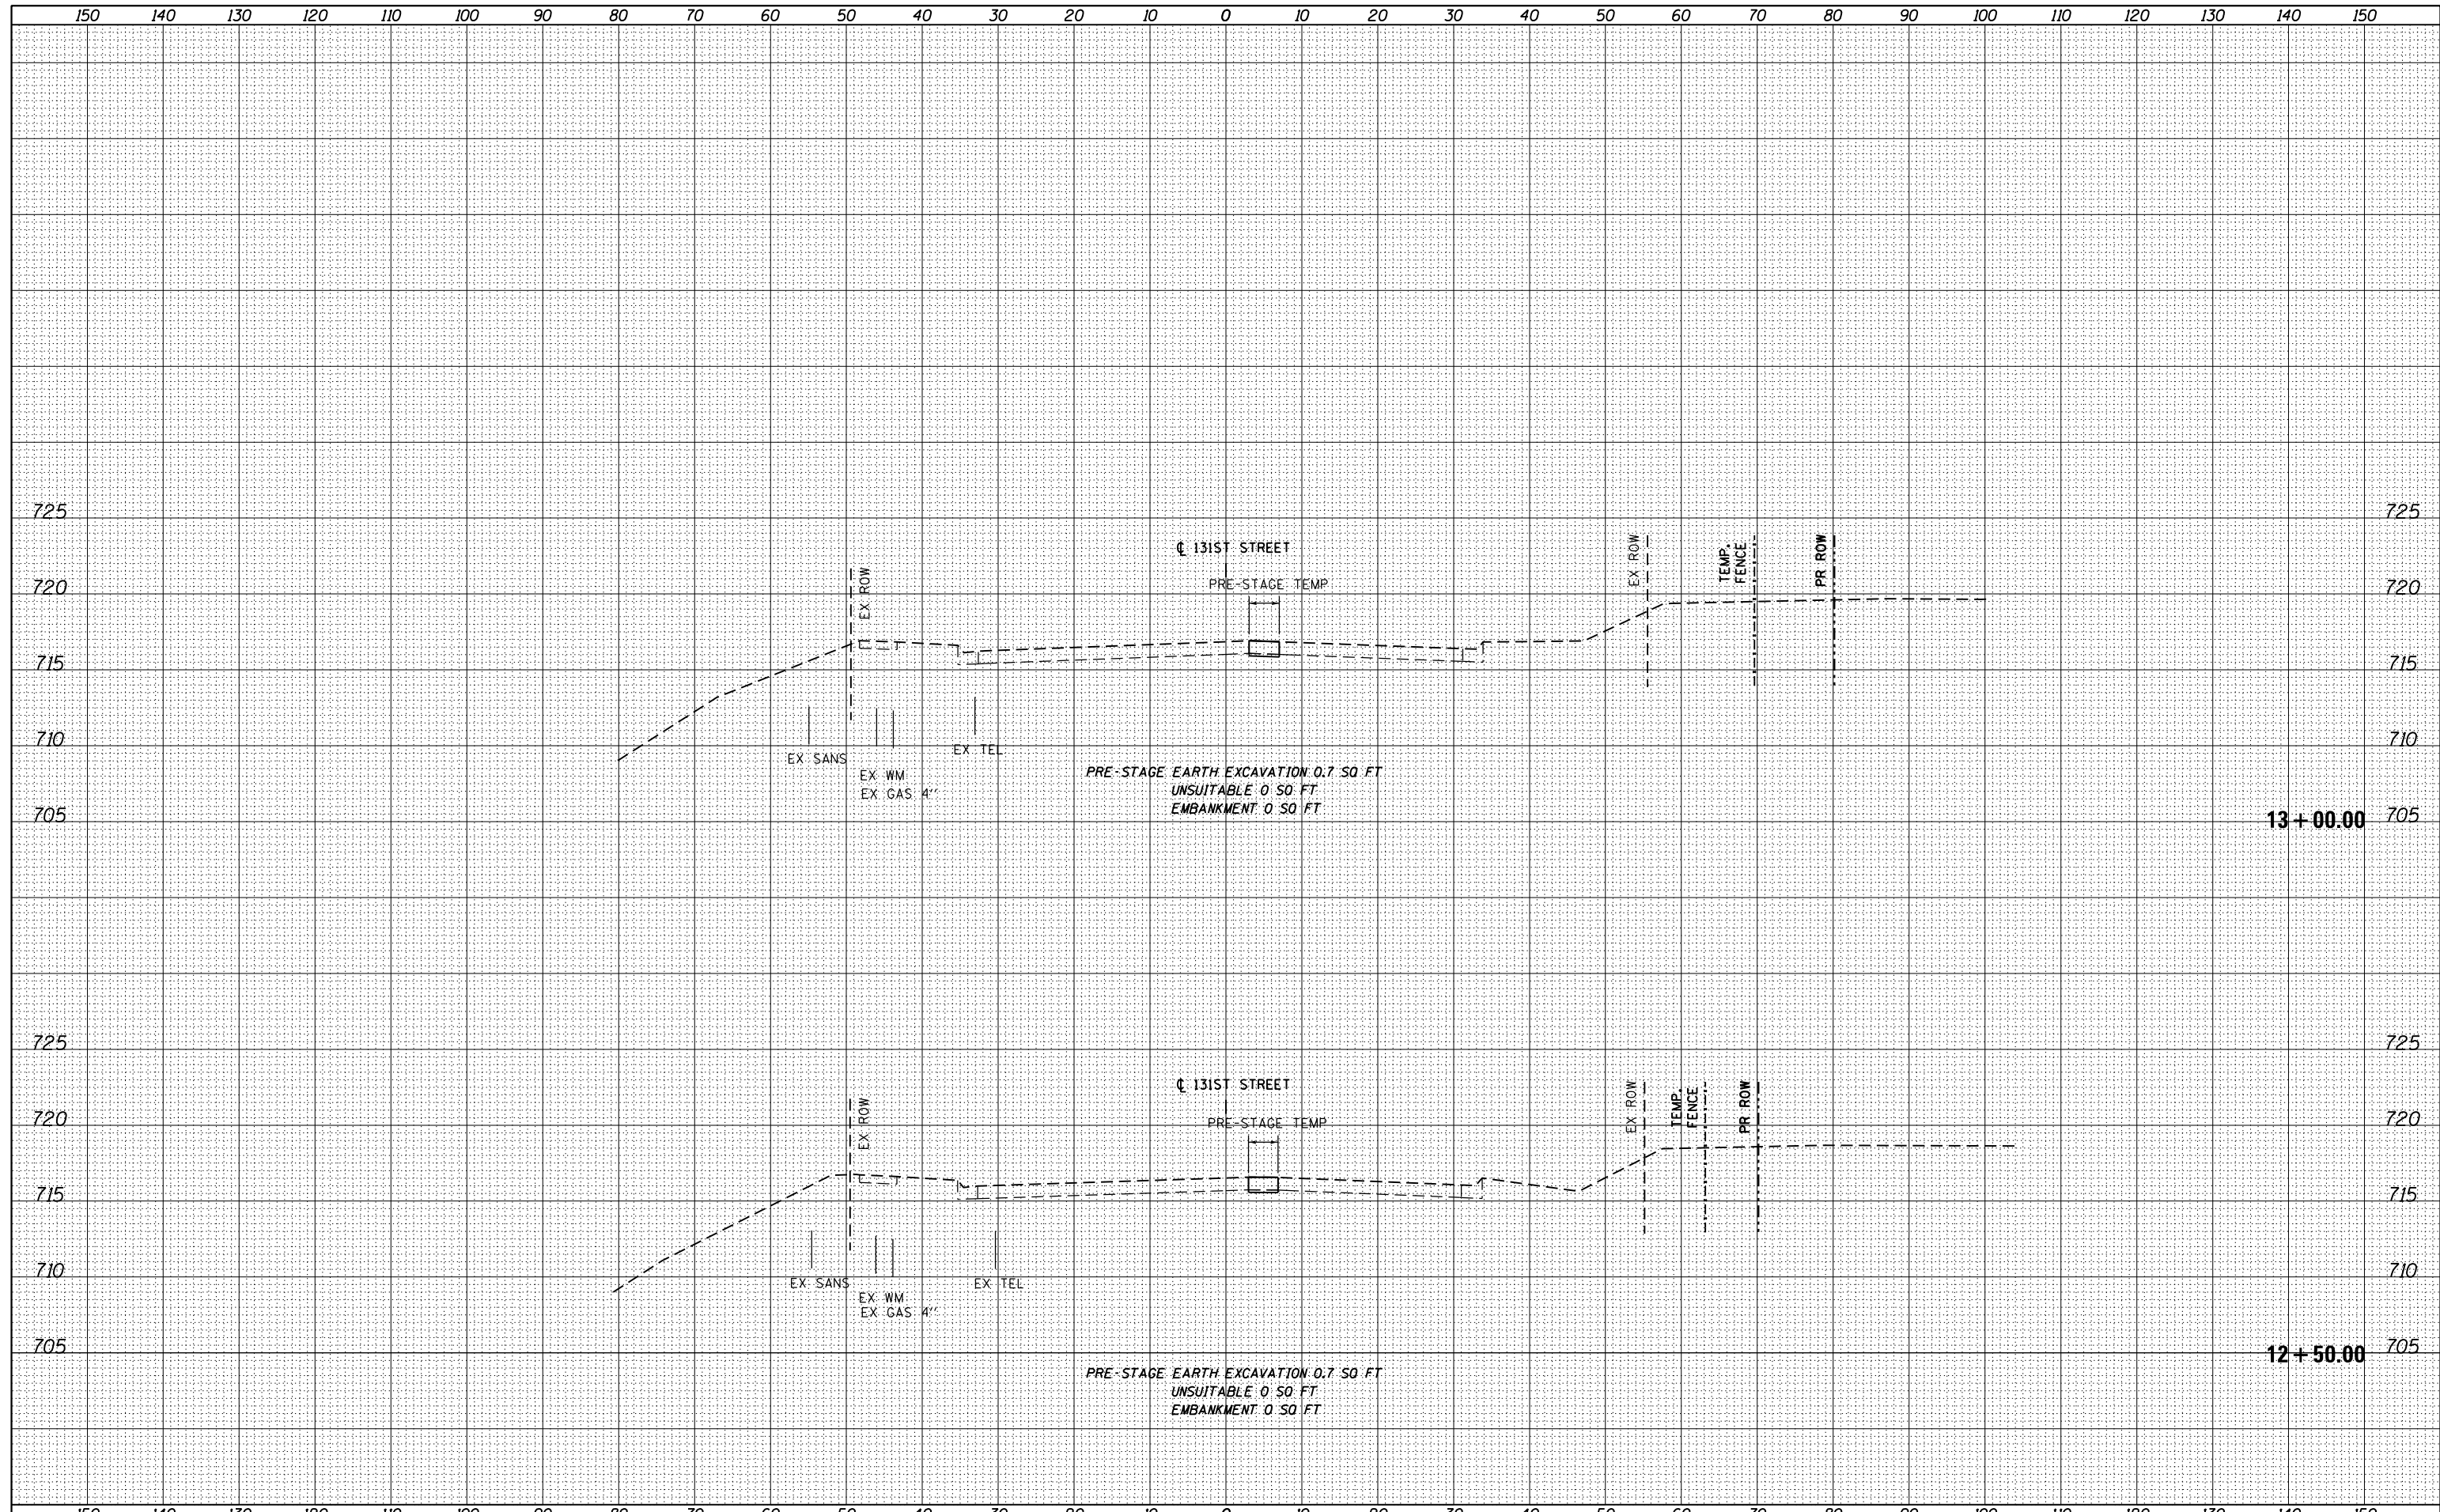

FILE NAME =	USER NAME = Anthony.Plutz
D160M62-SHT-XSSHT13.dgn	DESIGNED - TRK
	DRAWN - TRK
	CHECKED - MJT
	DATE - 03/13/13
	REVISIONS
	REVISOR
	REVISION
	DATE

DESIGNED - TRK	REVISOR
DRAWN - TRK	REVISION
CHECKED - MJT	REVISION
DATE - 03/13/13	DATE

**STATE OF ILLINOIS
 DEPARTMENT OF TRANSPORTATION**

131ST STREET TEMPORARY PAVEMENT CROSS SECTIONS

SCALE: 1"=10'H; 1"=5'V SHEET NO. 2 OF 18 SHEETS STA. 12+50.00 TO STA. 13+00.00

F.A.P. RTE.	SECTION	COUNTY	TOTAL SHEETS	SHEET NO.
330	103R-5	COOK	778	615
XS-T131-02			CONTRACT NO. 60M62	
ILLINOIS FED. AID PROJECT				