


| | |
|---------------|--|
| DATE | |
| BY | |
| SURVEYED | |
| PLOTTED | |
| TEMPLATE | |
| AREAS CHECKED | |
| FINISH SURVEY | |
| NOTE BOOK | |
| NO. | |

| | |
|-----------------|--|
| DATE | |
| BY | |
| SURVEYED | |
| PLOTTED | |
| TEMPLATE | |
| AREAS CHECKED | |
| ORIGINAL SURVEY | |
| NOTE BOOK | |
| NO. | |

100 S. WACKER DR.
 CHICAGO, IL 60606
 TEL 312-939-0000
 FAX 312-939-0998

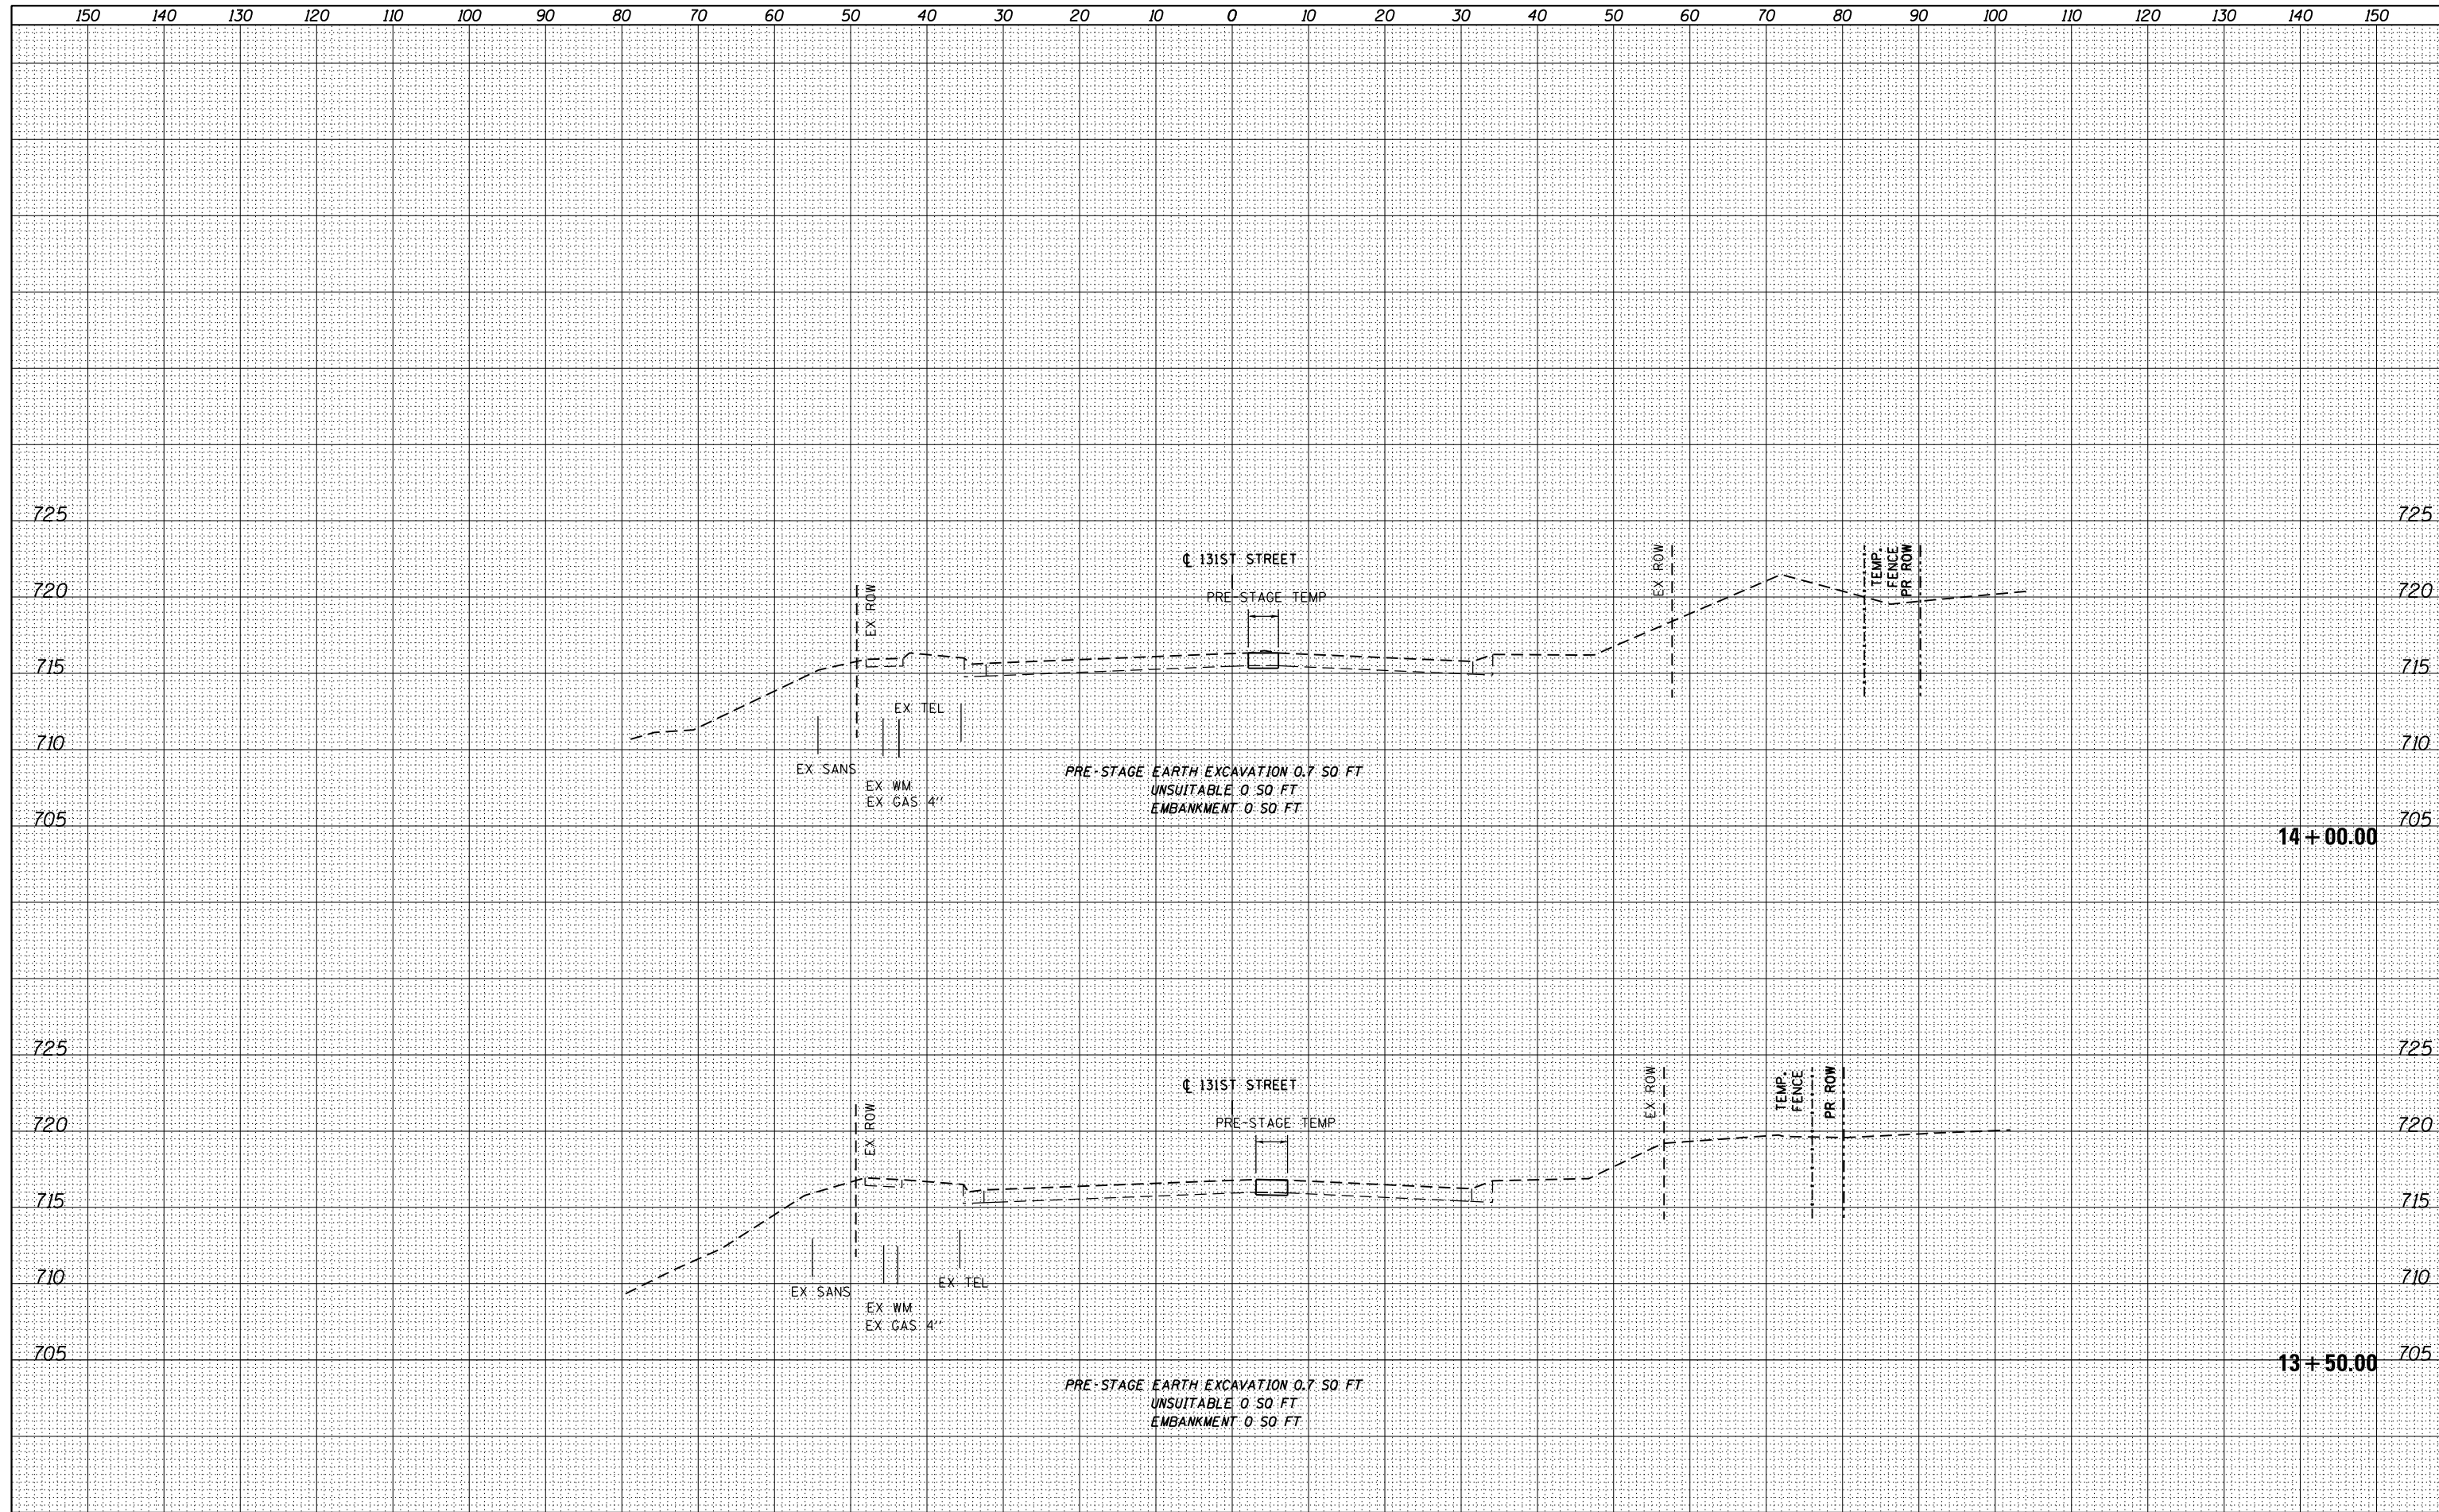

| | | | | | | | | | | | | |
|-------------------------------------|---------------------------|----------------|---------------------------|---|---|--------------------|----------------|-------------|------------------|---------------|--|--|
| FILE NAME = D160M62-SHT-XSSHT13.dgn | USER NAME = Anthony.Plutz | DESIGNED - TRK | REVISIED - | STATE OF ILLINOIS DEPARTMENT OF TRANSPORTATION | 131ST STREET TEMPORARY PAVEMENT CROSS SECTIONS SCALE: 1"=10'H; 1"=5'V SHEET NO. 3 OF 18 SHEETS STA. 13+50.00 TO STA. 14+00.00 | F.A.P. RTE. 330 | SECTION 103R-5 | COUNTY COOK | TOTAL SHEETS 778 | SHEET NO. 616 | | |
| PLOT SCALE = 20.0000" / in. | CHECKED - MJT | REVISIED - | XS-T131-03 | | | CONTRACT NO. 60M62 | | | | | | |
| PLOT DATE = 3/13/2013 | DATE - 03/13/13 | REVISIED - | ILLINOIS FED. AID PROJECT | | | | | | | | | |