


DATE	
BY	
FINISHED	
SURVEYED	
PLOTTED	
TEMPLATE	
AREAS	
CHECKED	
NO.	

DATE	
BY	
FINISHED	
SURVEYED	
PLOTTED	
TEMPLATE	
AREAS	
CHECKED	
NO.	

100 S. WACKER DR.
 CHICAGO, IL 60606
 TEL 312/939-1000
 FAX 312/939-4198

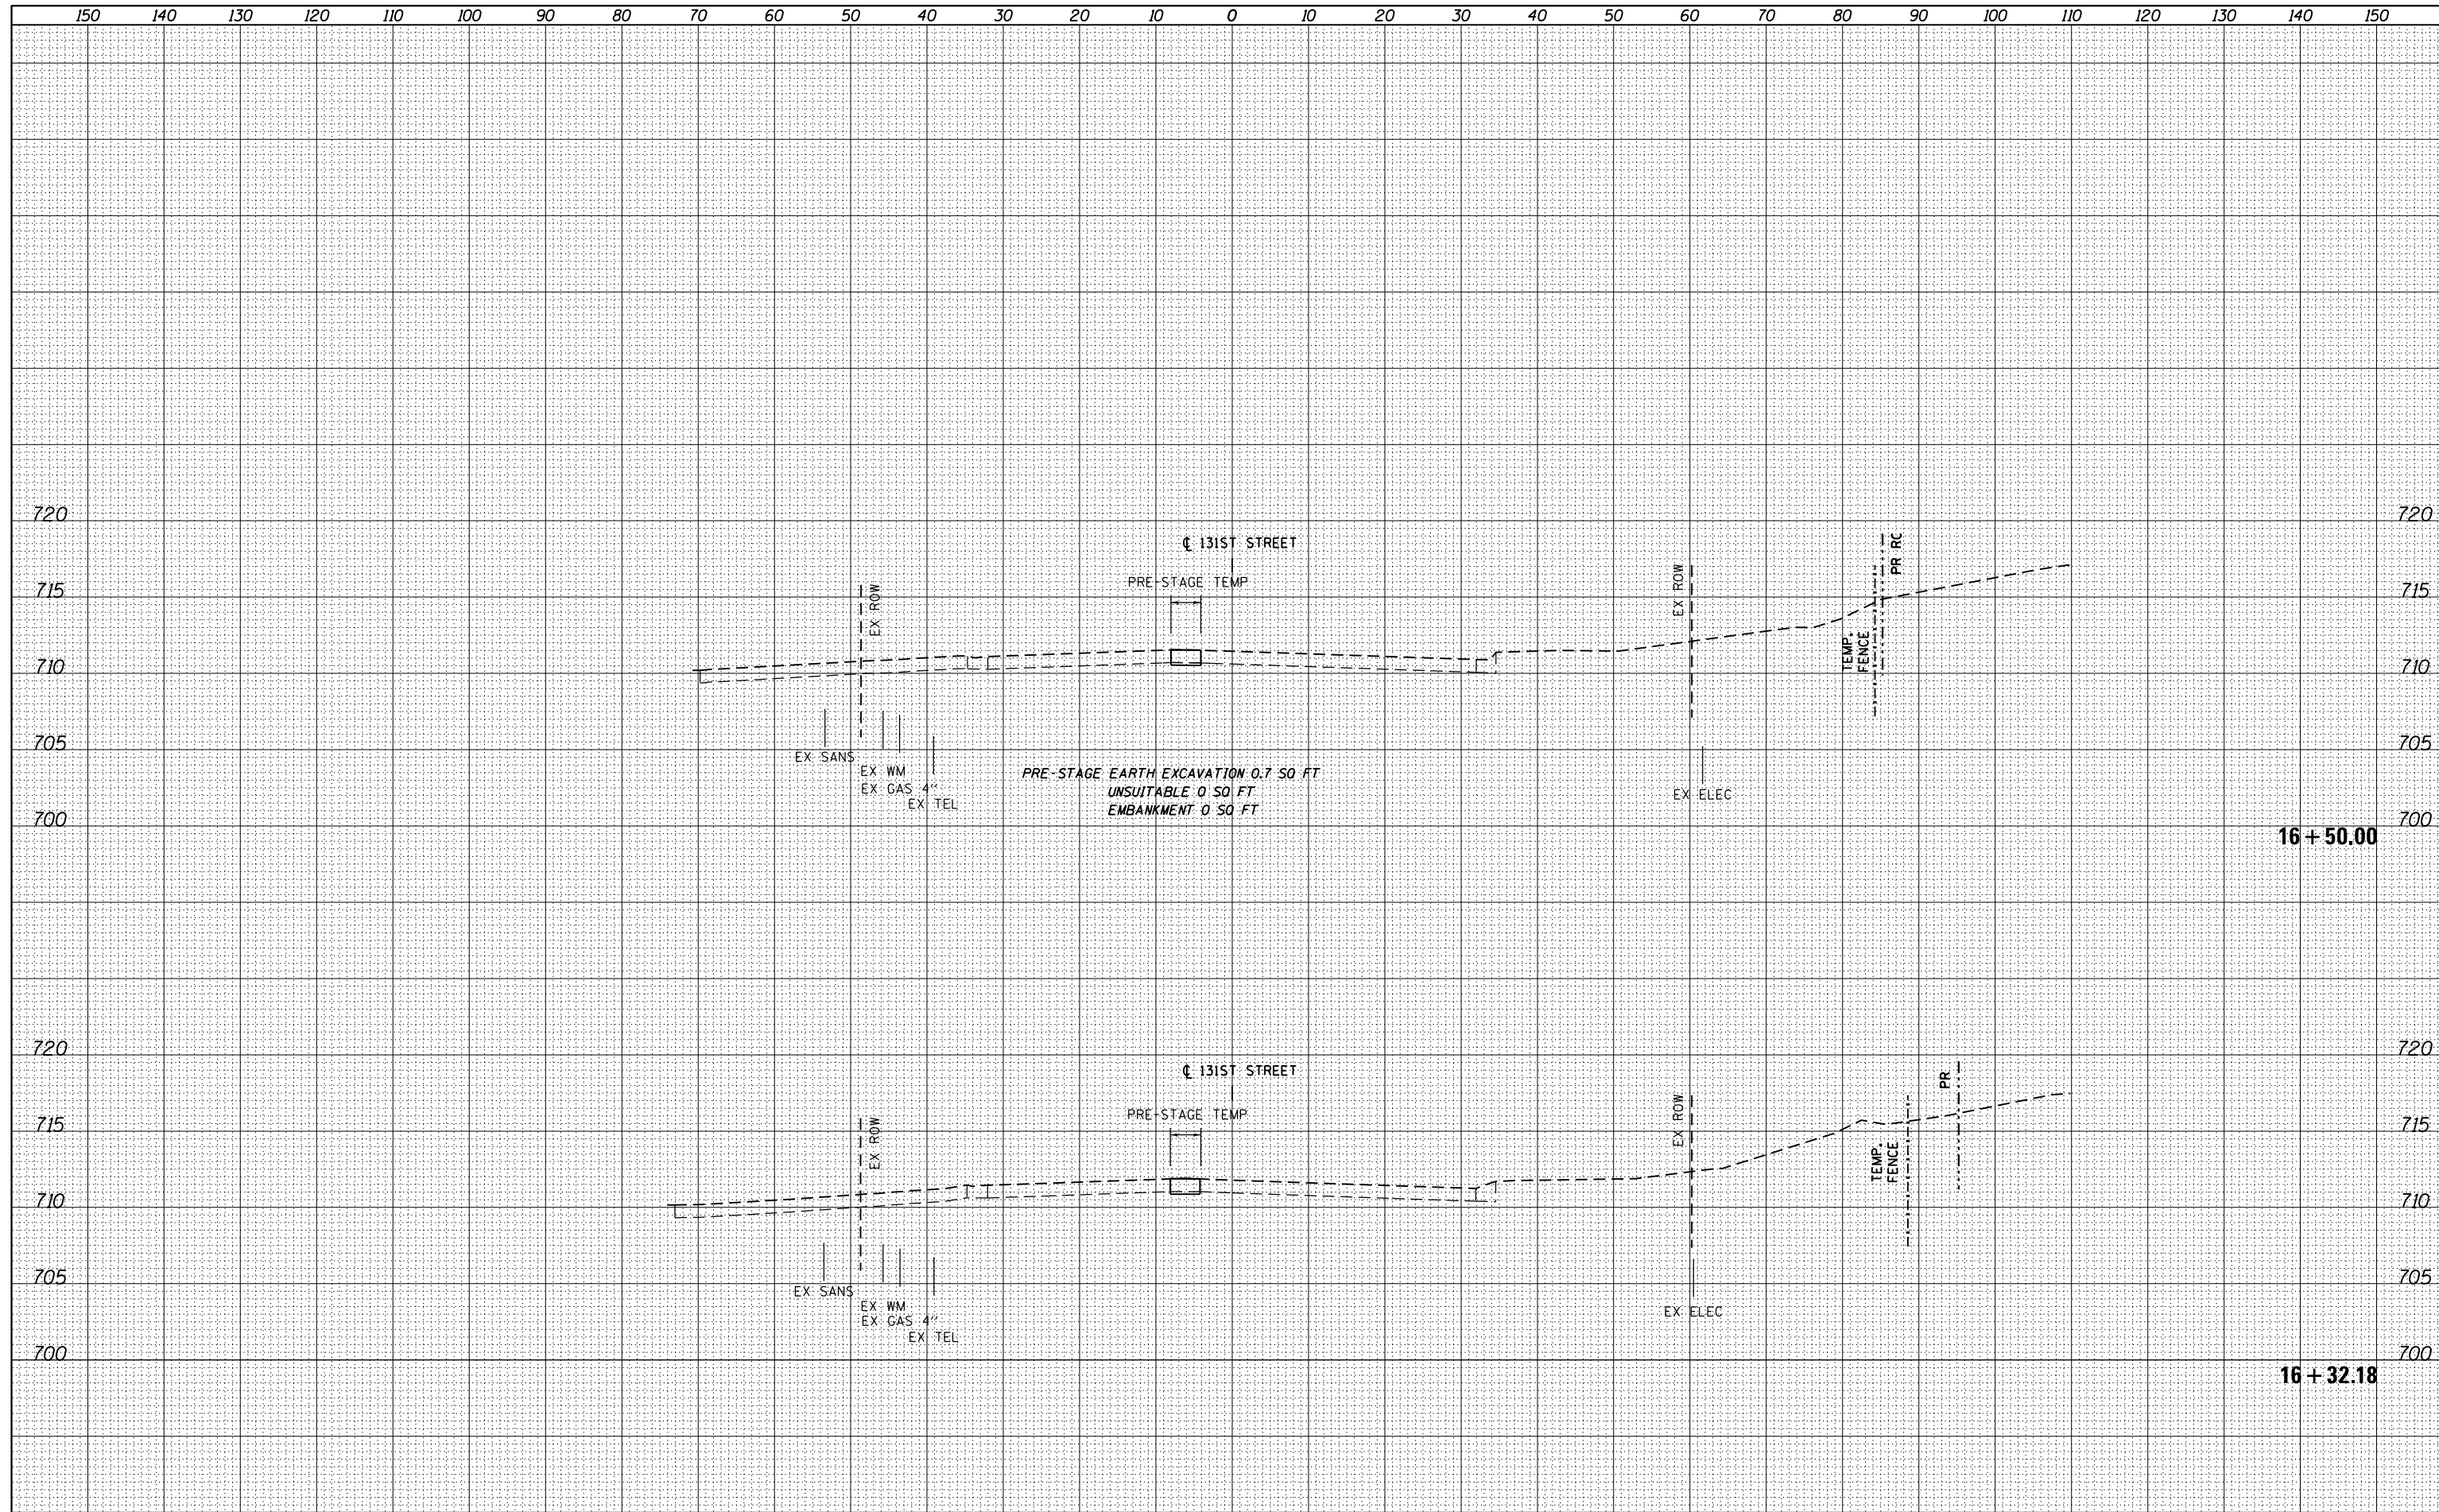

FILE NAME =	USER NAME = Anthony.Plutz	DESIGNED - TRK	REVISIED -	STATE OF ILLINOIS DEPARTMENT OF TRANSPORTATION	131ST STREET TEMPORARY PAVEMENT CROSS SECTIONS	F.A.P. RTE.	SECTION	COUNTY	TOTAL SHEETS	SHEET NO.
D160M62-SHT-XSSHT13.dgn		DRAWN - TRK	REVISIED -			330	103R-5	COOK	778	619
PLOT SCALE = 20.0000' / in.		CHECKED - MJT	REVISIED -			XS-T131-06		CONTRACT NO. 60M62		
PLOT DATE = 3/13/2013		DATE - 03/13/13	REVISIED -			SCALE: 1"=10'H; 1"=5'V		SHEET NO. 6 OF 18 SHEETS		STA. 16+32.18 TO STA. 16+50.00