


DATE	
BY	
SURVEYED	
PLOTTED	
TEMPLATE	
AREAS	
CHECKED	
FINAL SURVEY	
NOTE BOOK	
NO.	

DATE	
BY	
SURVEYED	
PLOTTED	
TEMPLATE	
AREAS	
CHECKED	
ORIGINAL SURVEY	
NOTE BOOK	
NO.	

100 S. WACKER DR.
 CHICAGO, IL 60606
 TEL 312-939-4000
 FAX 312-939-4198

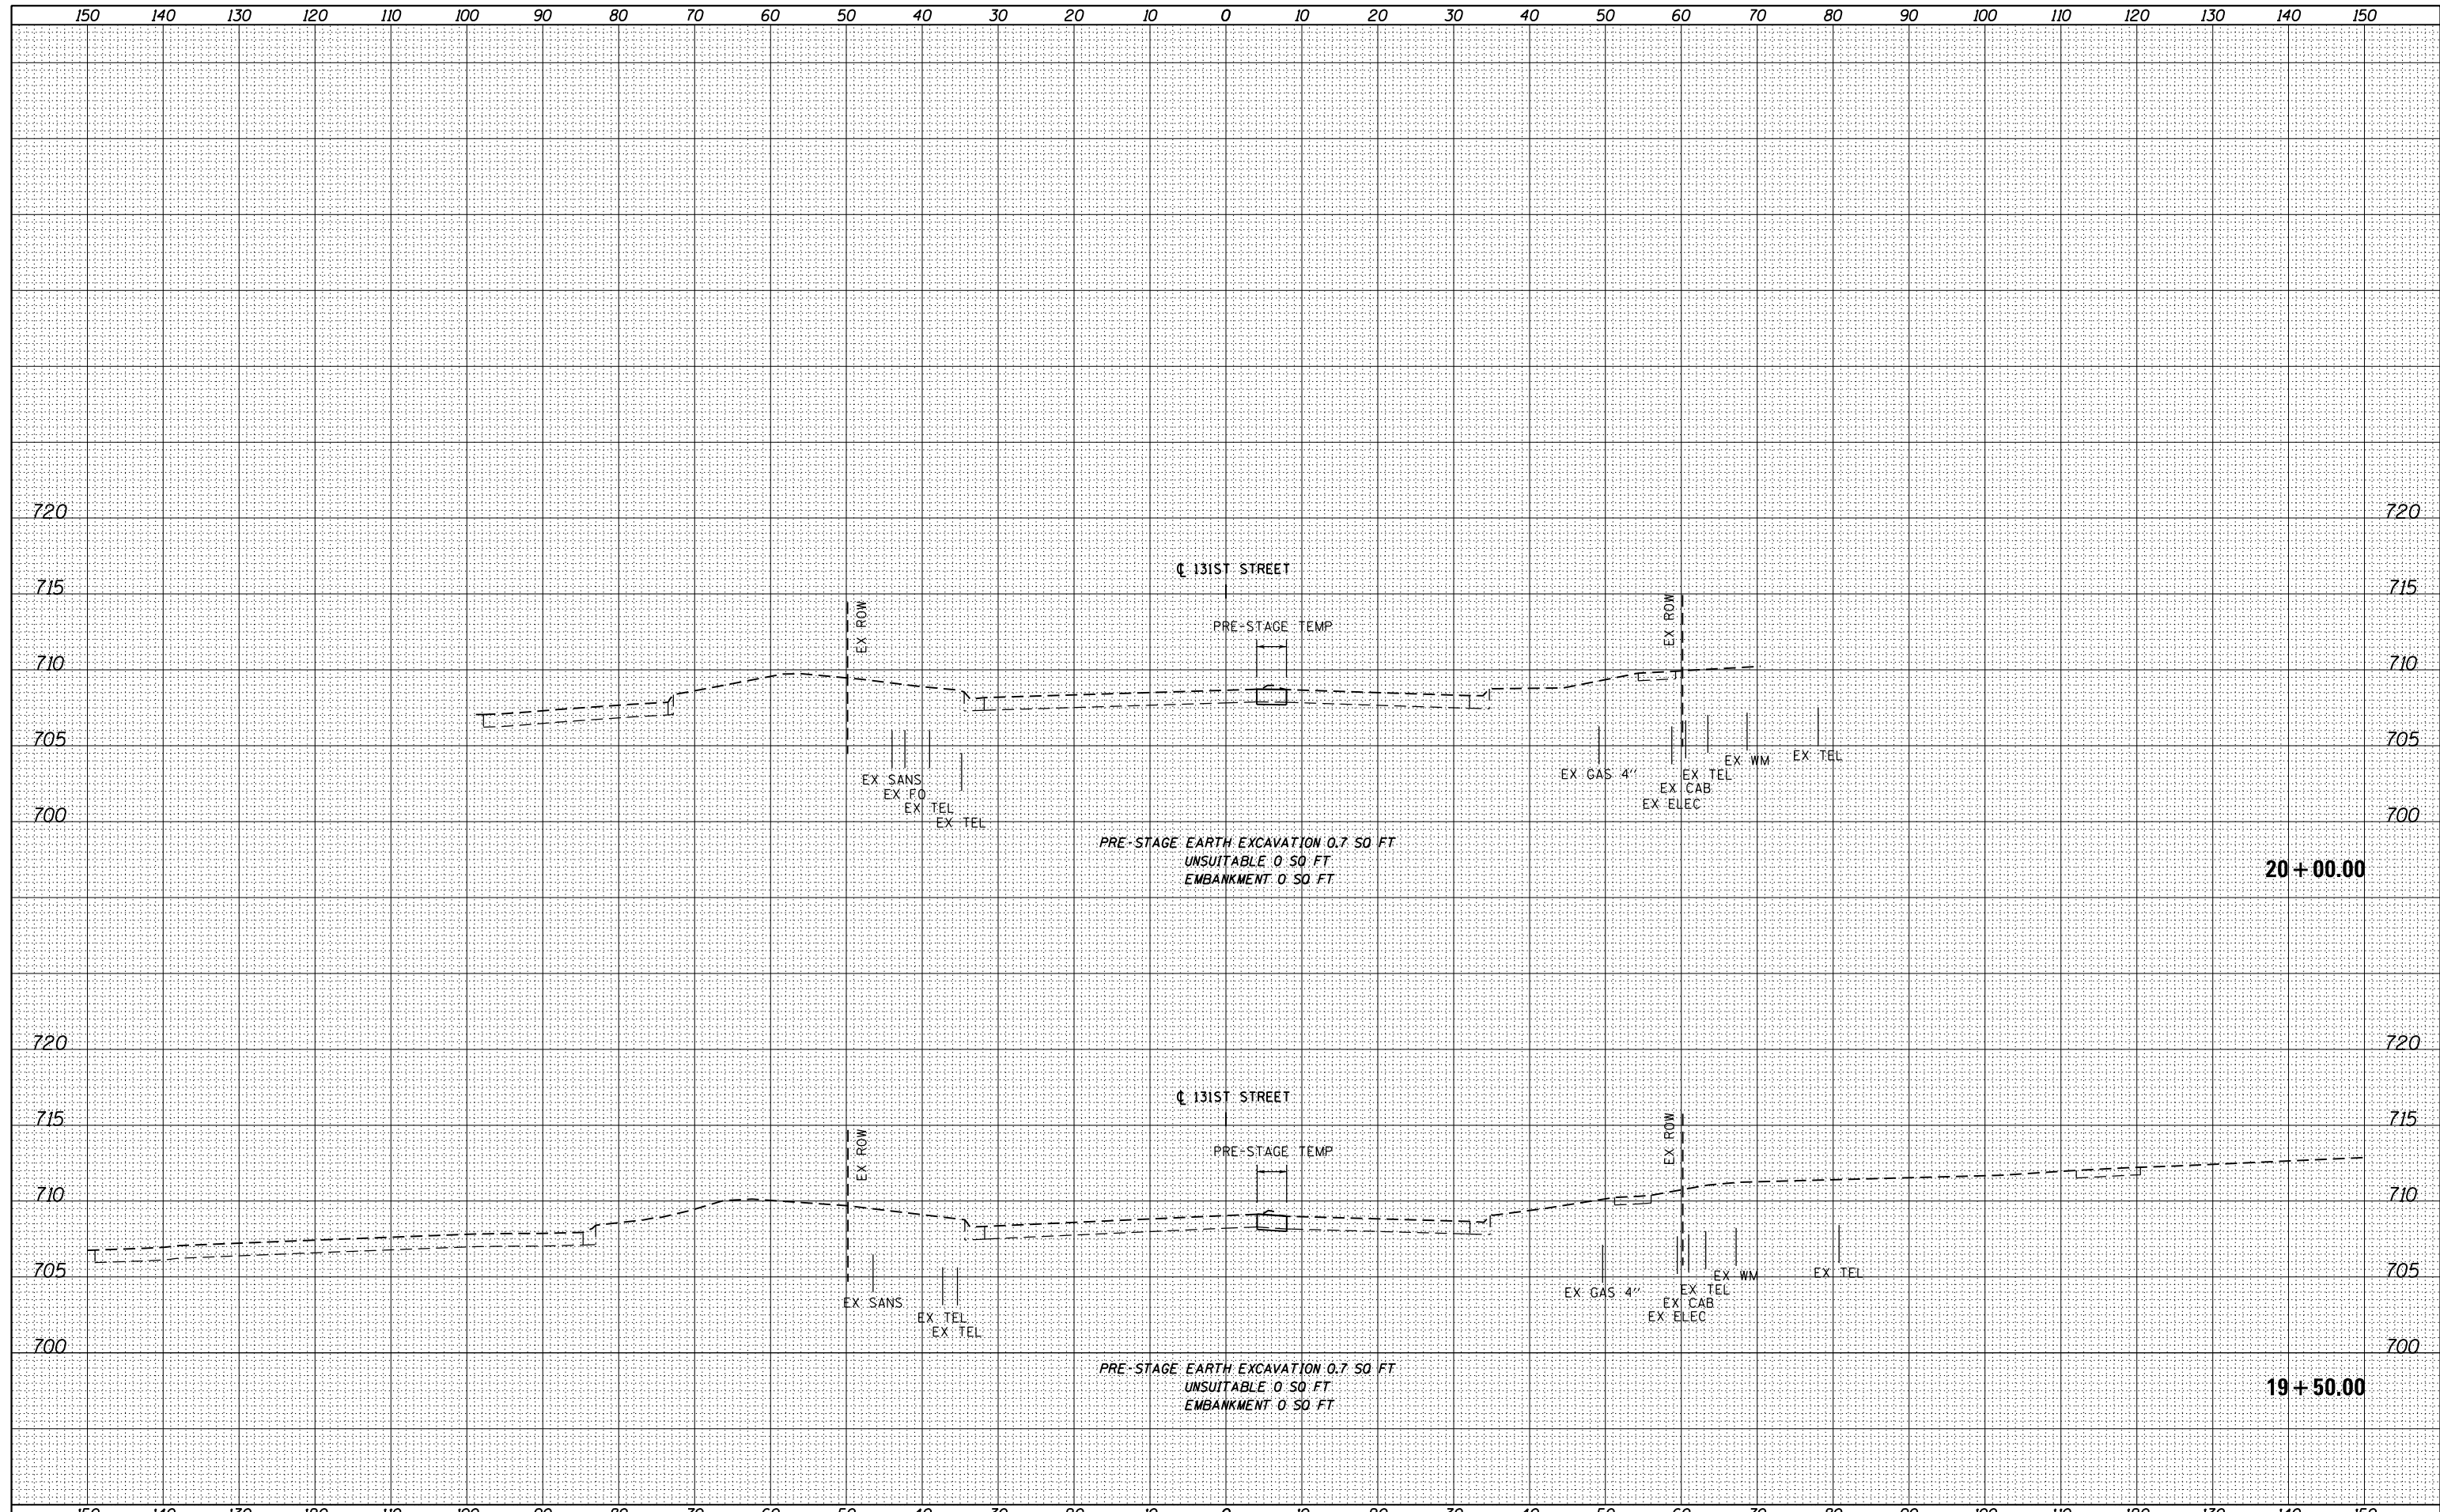

FILE NAME =	USER NAME = Anthony.Plutz	DESIGNED - TRK	REVISED -
D160M62-SHT-XSST13.dgn		DRAWN - TRK	REVISED -
		CHECKED - MJT	REVISED -
		DATE - 03/13/13	REVISED -

PLOT SCALE = 20.0000' / in.	
PLOT DATE = 3/13/2013	

STATE OF ILLINOIS
 DEPARTMENT OF TRANSPORTATION

131ST STREET TEMPORARY PAVEMENT CROSS SECTIONS
 SCALE: 1"=10'H; 1"=5'V SHEET NO. 8 OF 18 SHEETS STA. 19+50.00 TO STA. 20+00.00

F.A.P. RTE.	SECTION	COUNTY	TOTAL SHEETS	SHEET NO.
330	103R-5	COOK	778	621
XS-T131-08			CONTRACT NO. 60M62	
ILLINOIS FED. AID PROJECT				