


DATE	
BY	
SURVEYED	
PLOTTED	
TEMPLATE	
AREAS CHECKED	
FINISH SURVEY	
NOTE BOOK	
NO.	

DATE	
BY	
SURVEYED	
PLOTTED	
TEMPLATE	
AREAS CHECKED	
ORIGINAL SURVEY	
NOTE BOOK	
NO.	

100 S. WACKER DR.
 CHICAGO, IL 60606
 TEL 312/939-4000
 FAX 312/939-4198

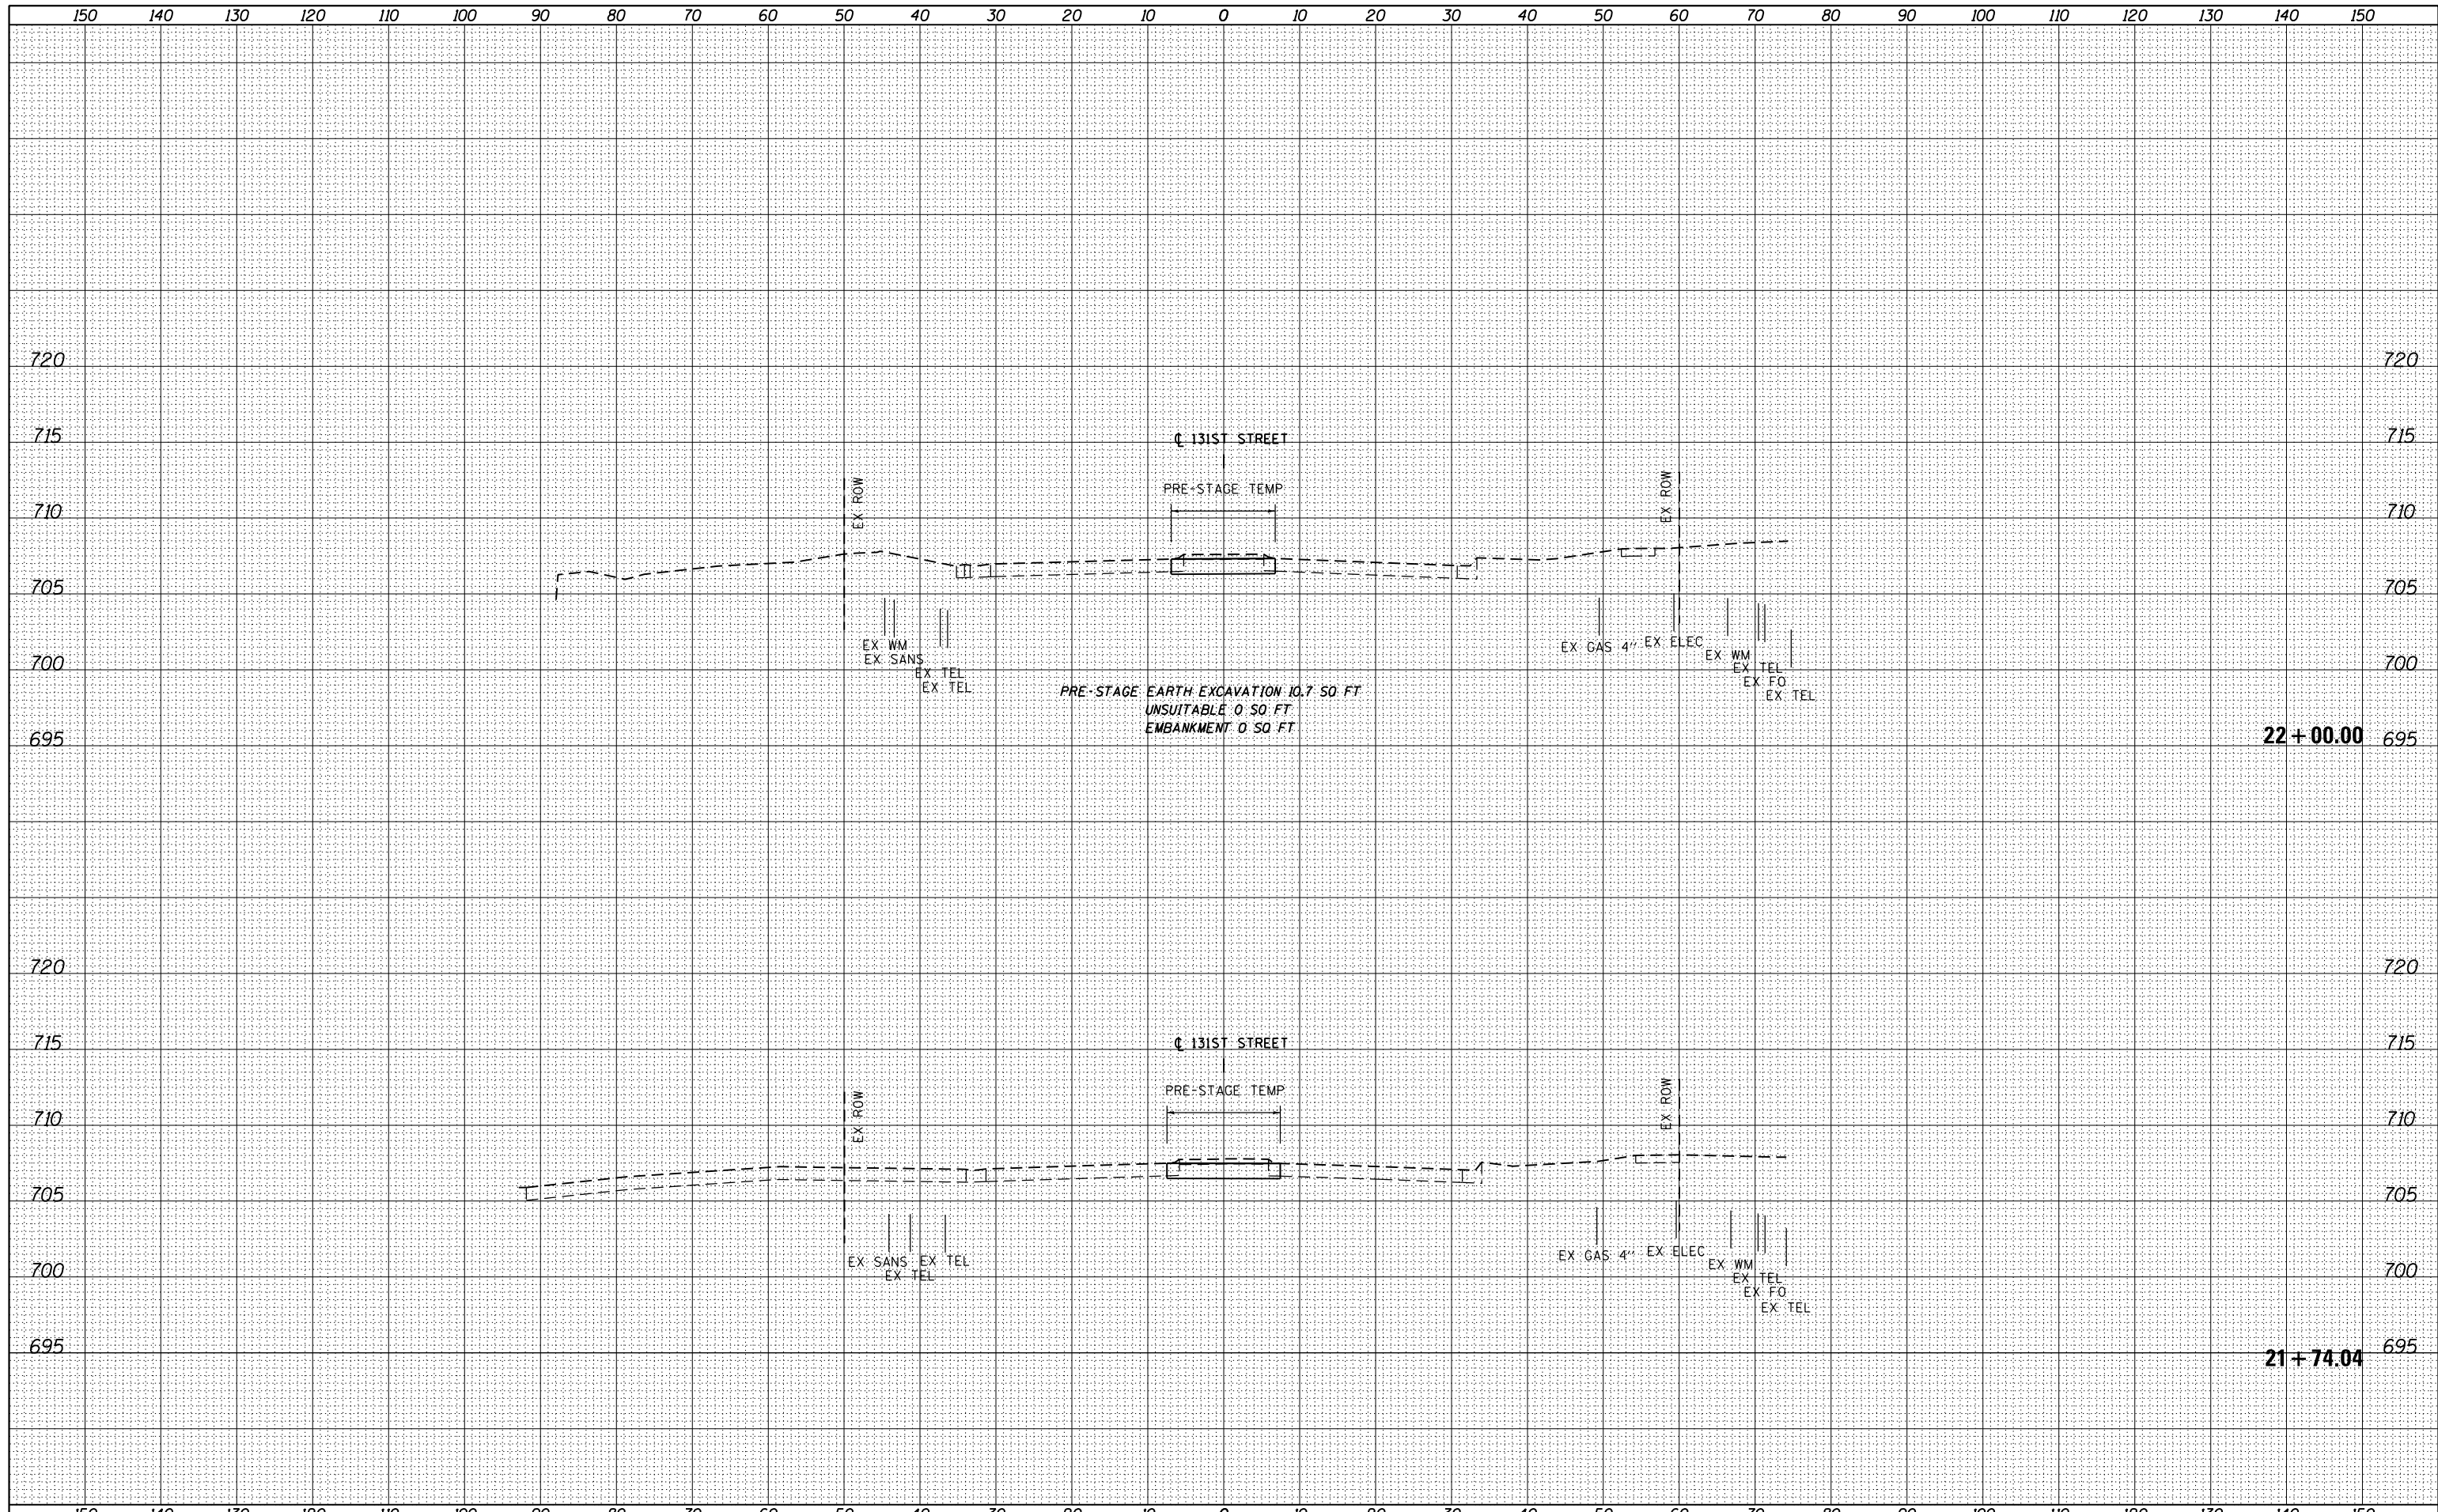

FILE NAME =	USER NAME = Anthony.Plutz	DESIGNED - TRK	REVISED -	STATE OF ILLINOIS DEPARTMENT OF TRANSPORTATION	131ST STREET TEMPORARY PAVEMENT CROSS SECTIONS			F.A.P. RTE.	SECTION	COUNTY	TOTAL SHEETS	SHEET NO.
D160M62-SHT-XSSHT13.dgn		DRAWN - TRK	REVISED -		330	103R-5	COOK	778	624			
		CHECKED - MJT	REVISED -		XS-T131-11			CONTRACT NO. 60M62				
		DATE - 03/13/13	REVISED -		SCALE: 1"=10'H; 1"=5' V		SHEET NO. 11 OF 18 SHEETS		STA. 21+74.04 TO STA. 22+00.00		ILLINOIS FED. AID PROJECT	