


BY	DATE
SURVEYED	
PLOTTED	
TEMPLATE	
AREAS	
CHECKED	
FINAL SURVEY	
NOTE BOOK	
NO.	

BY	DATE
SURVEYED	
PLOTTED	
TEMPLATE	
AREAS	
CHECKED	
ORIGINAL SURVEY	
NOTE BOOK	
NO.	

100 S. WACKER DR.  
 CHICAGO, IL 60606  
 TEL (312) 939-0000  
 FAX (312) 939-4198

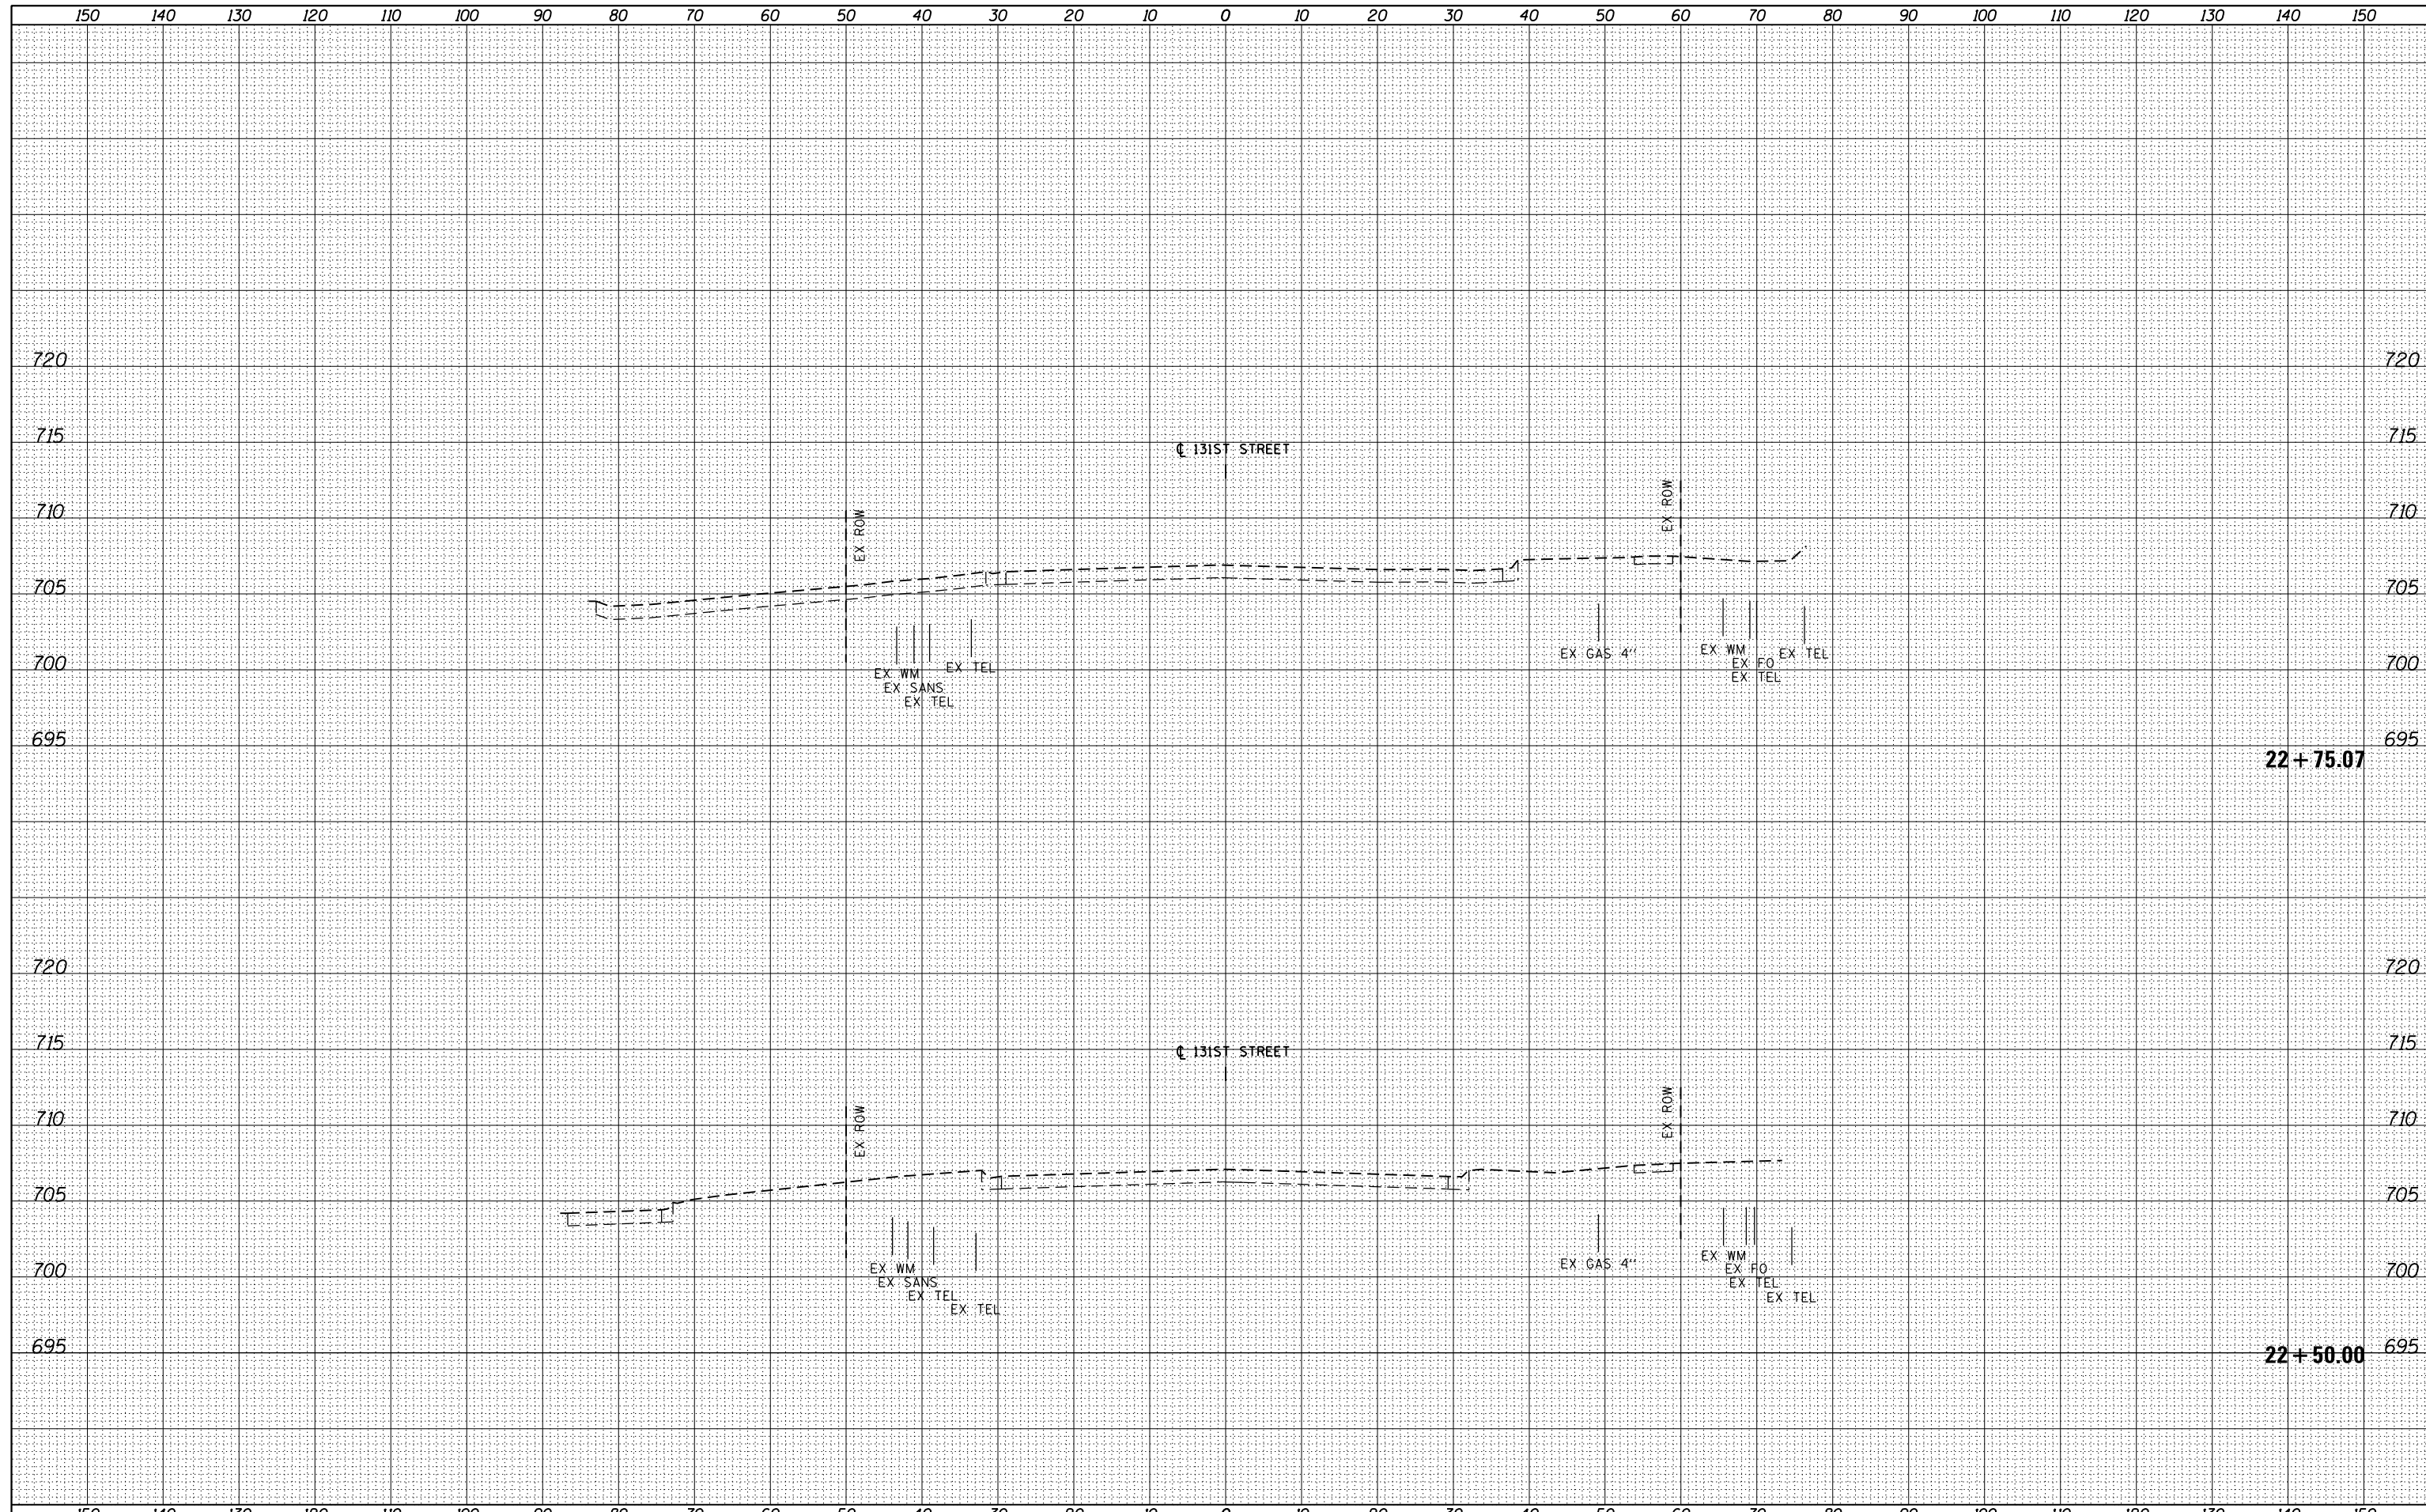

FILE NAME =	USER NAME = Anthony.Plutz	DESIGNED - TRK	REVISED -	<b>STATE OF ILLINOIS DEPARTMENT OF TRANSPORTATION</b>	<b>131ST STREET TEMPORARY PAVEMENT CROSS SECTIONS</b>			F.A.P. RTE.	SECTION	COUNTY	TOTAL SHEETS	SHEET NO.
D160M62-SHT-XSSH13.dgn		DRAWN - TRK	REVISED -		330	103R-5	COOK	778	625			
PLOT SCALE = 20.0000' / in.		CHECKED - MJT	REVISED -		<b>XS-T131-12</b>			<b>CONTRACT NO. 60M62</b>				
PLOT DATE = 3/13/2013		DATE - 03/13/13	REVISED -		SCALE: 1"=10'H; 1"=5'V			SHEET NO. 12 OF 18 SHEETS		STA. 22+50.00 TO STA. 22+75.07		ILLINOIS FED. AID PROJECT