


BY	DATE
FINAL SURVEY	SURVEYED
NOTE BOOK	PLOTTED
NO.	TEMPLATE
	AREAS CHECKED

BY	DATE
ORIGINAL SURVEY	SURVEYED
NOTE BOOK	PLOTTED
NO.	TEMPLATE
	AREAS CHECKED

100 S. WACKER DR.
CHICAGO, IL 60606
TEL 312/939-4000
FAX 312/939-4198

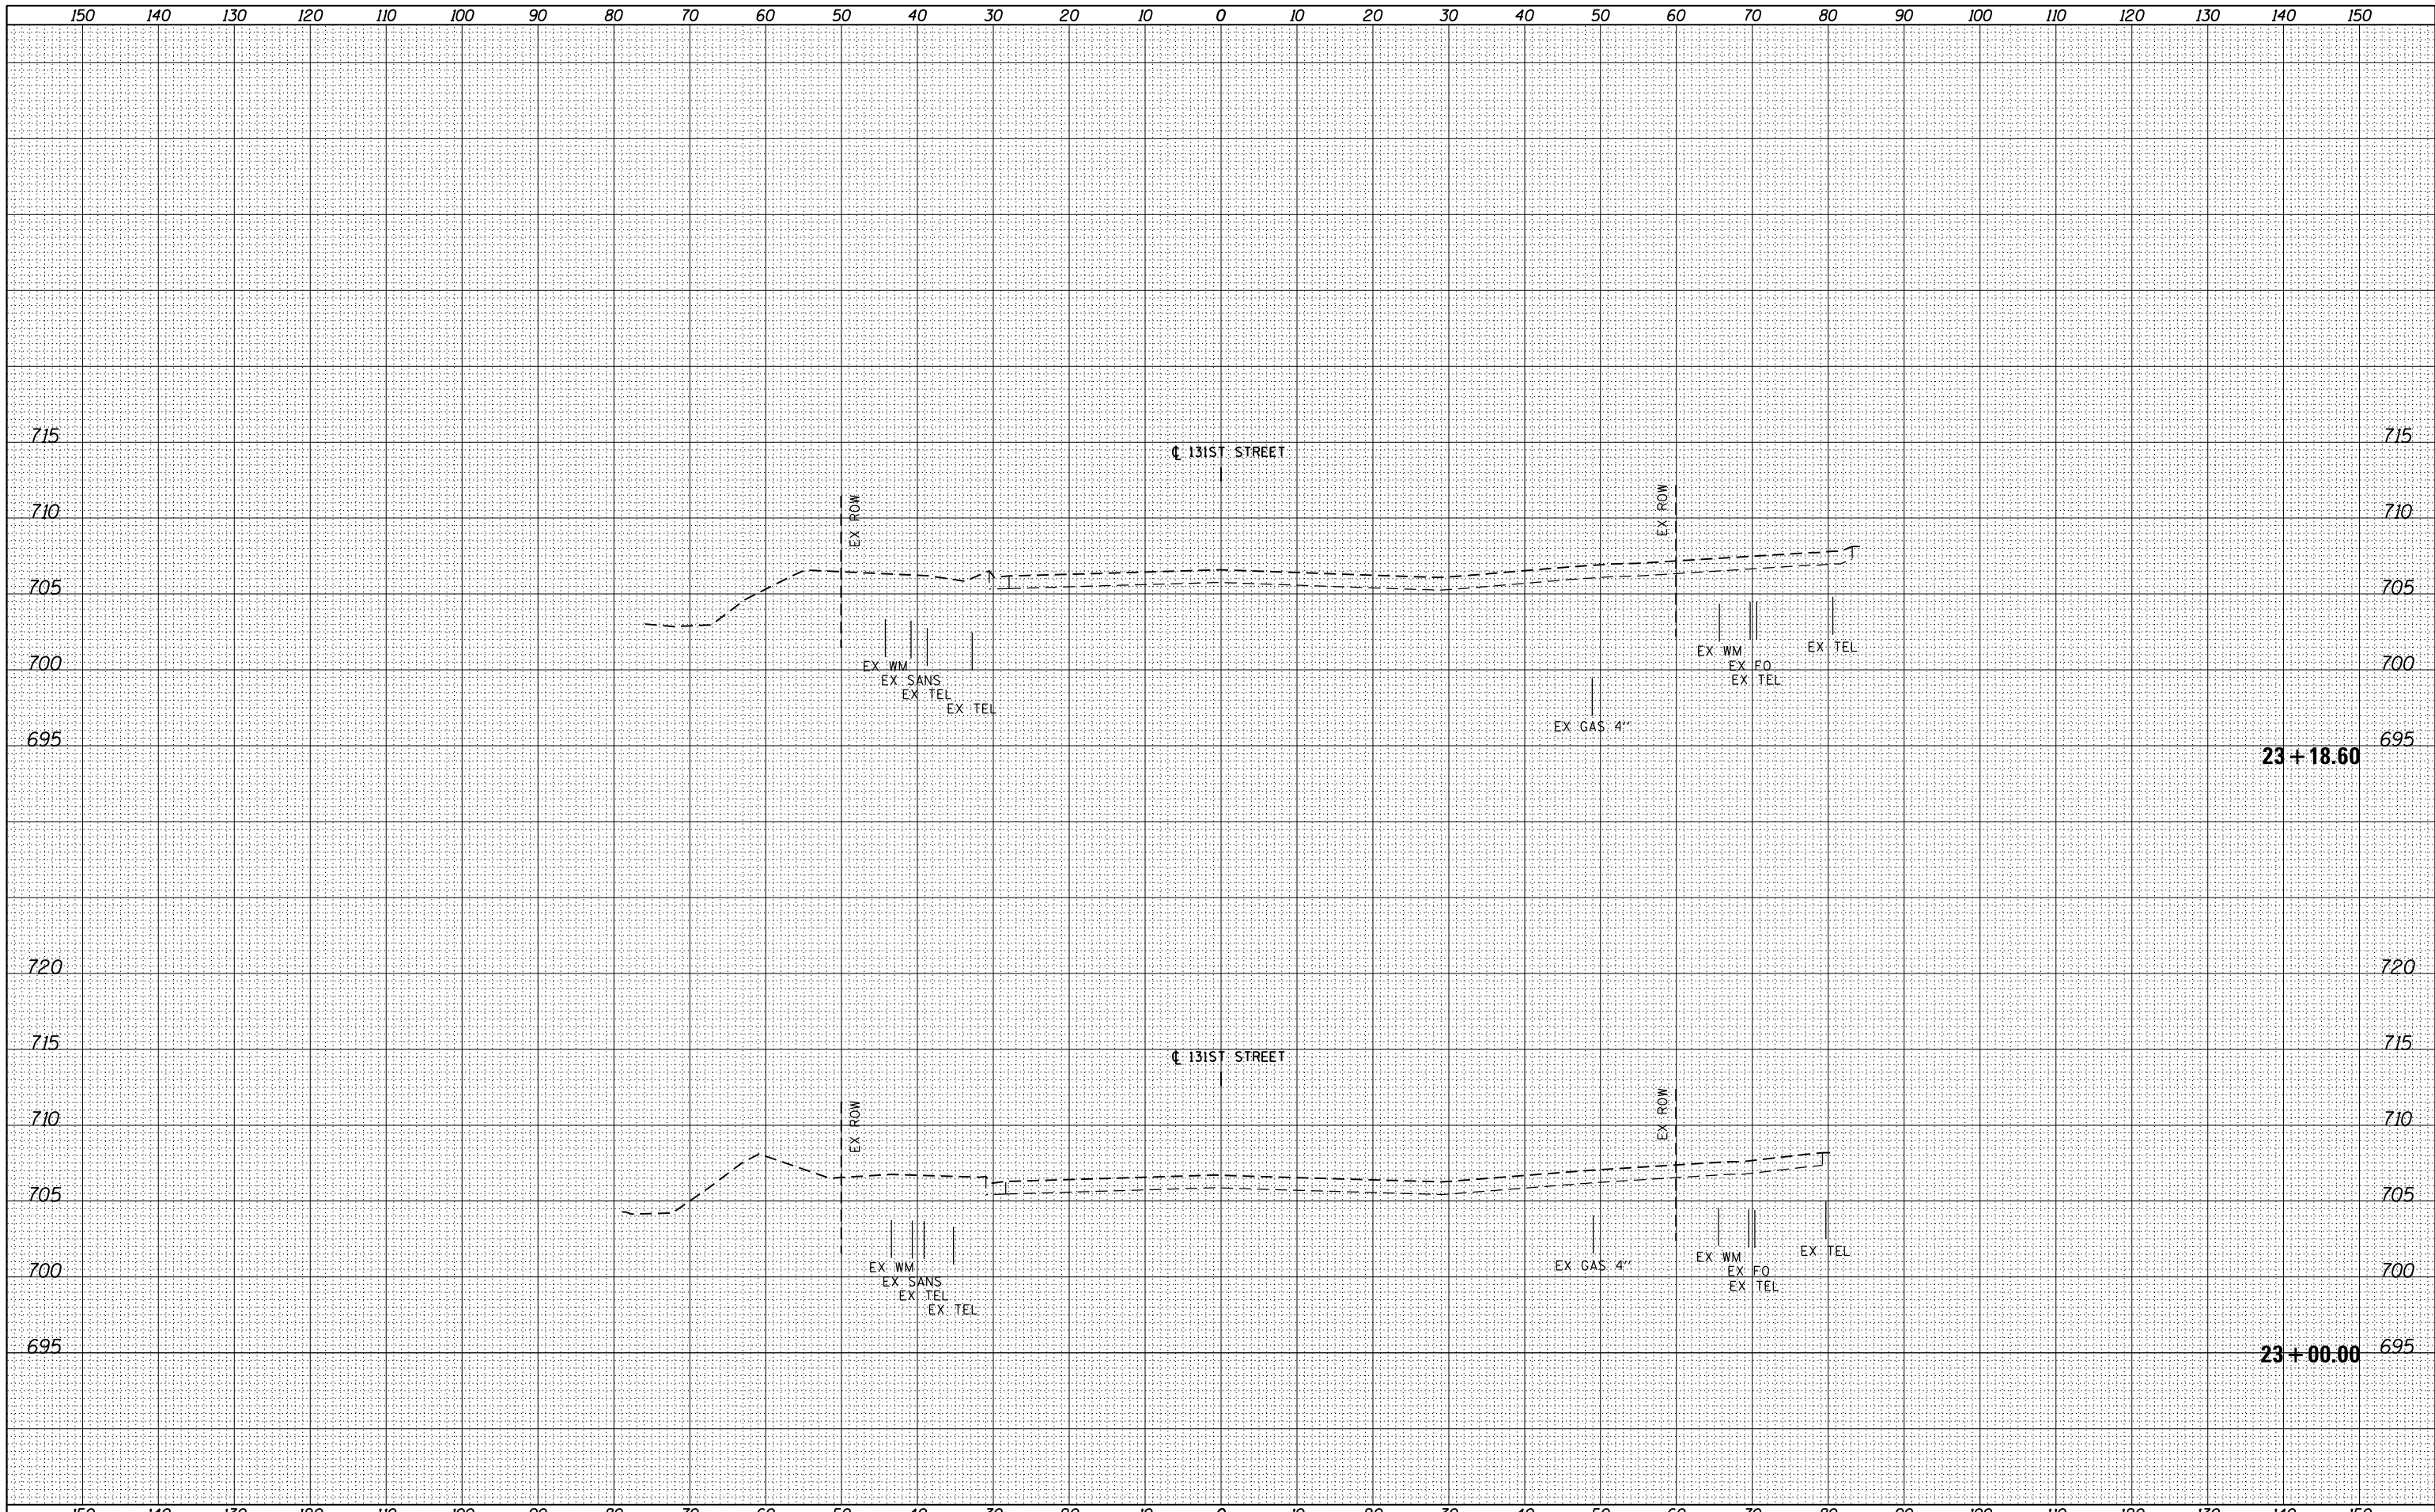

FILE NAME = D160M62-SHT-XSSHT13.dgn
USER NAME = Anthony.Plutz

DESIGNED - TRK	REVISIED -
DRAWN - TRK	REVISIED -
CHECKED - MJT	REVISIED -
DATE - 03/13/13	REVISIED -

**STATE OF ILLINOIS
DEPARTMENT OF TRANSPORTATION**

131ST STREET TEMPORARY PAVEMENT CROSS SECTIONS

SCALE: 1"=10'H; 1"=5'V SHEET NO. 13 OF 18 SHEETS STA. 23+00.00 TO STA. 23+18.60

F.A.P. RTE.	SECTION	COUNTY	TOTAL SHEETS	SHEET NO.
330	103R-5	COOK	778	626
XS-T131-13			CONTRACT NO. 60M62	
ILLINOIS FED. AID PROJECT				