


DATE	
BY	
SURVEYED	
PLOTTED	
TEMPLATE	
AREAS	
CHECKED	
NO.	

DATE	
BY	
SURVEYED	
PLOTTED	
TEMPLATE	
AREAS	
CHECKED	
NO.	

100 S. WACKER DR.
 CHICAGO, IL 60606
 TEL (312) 939-4000
 FAX (312) 939-4098

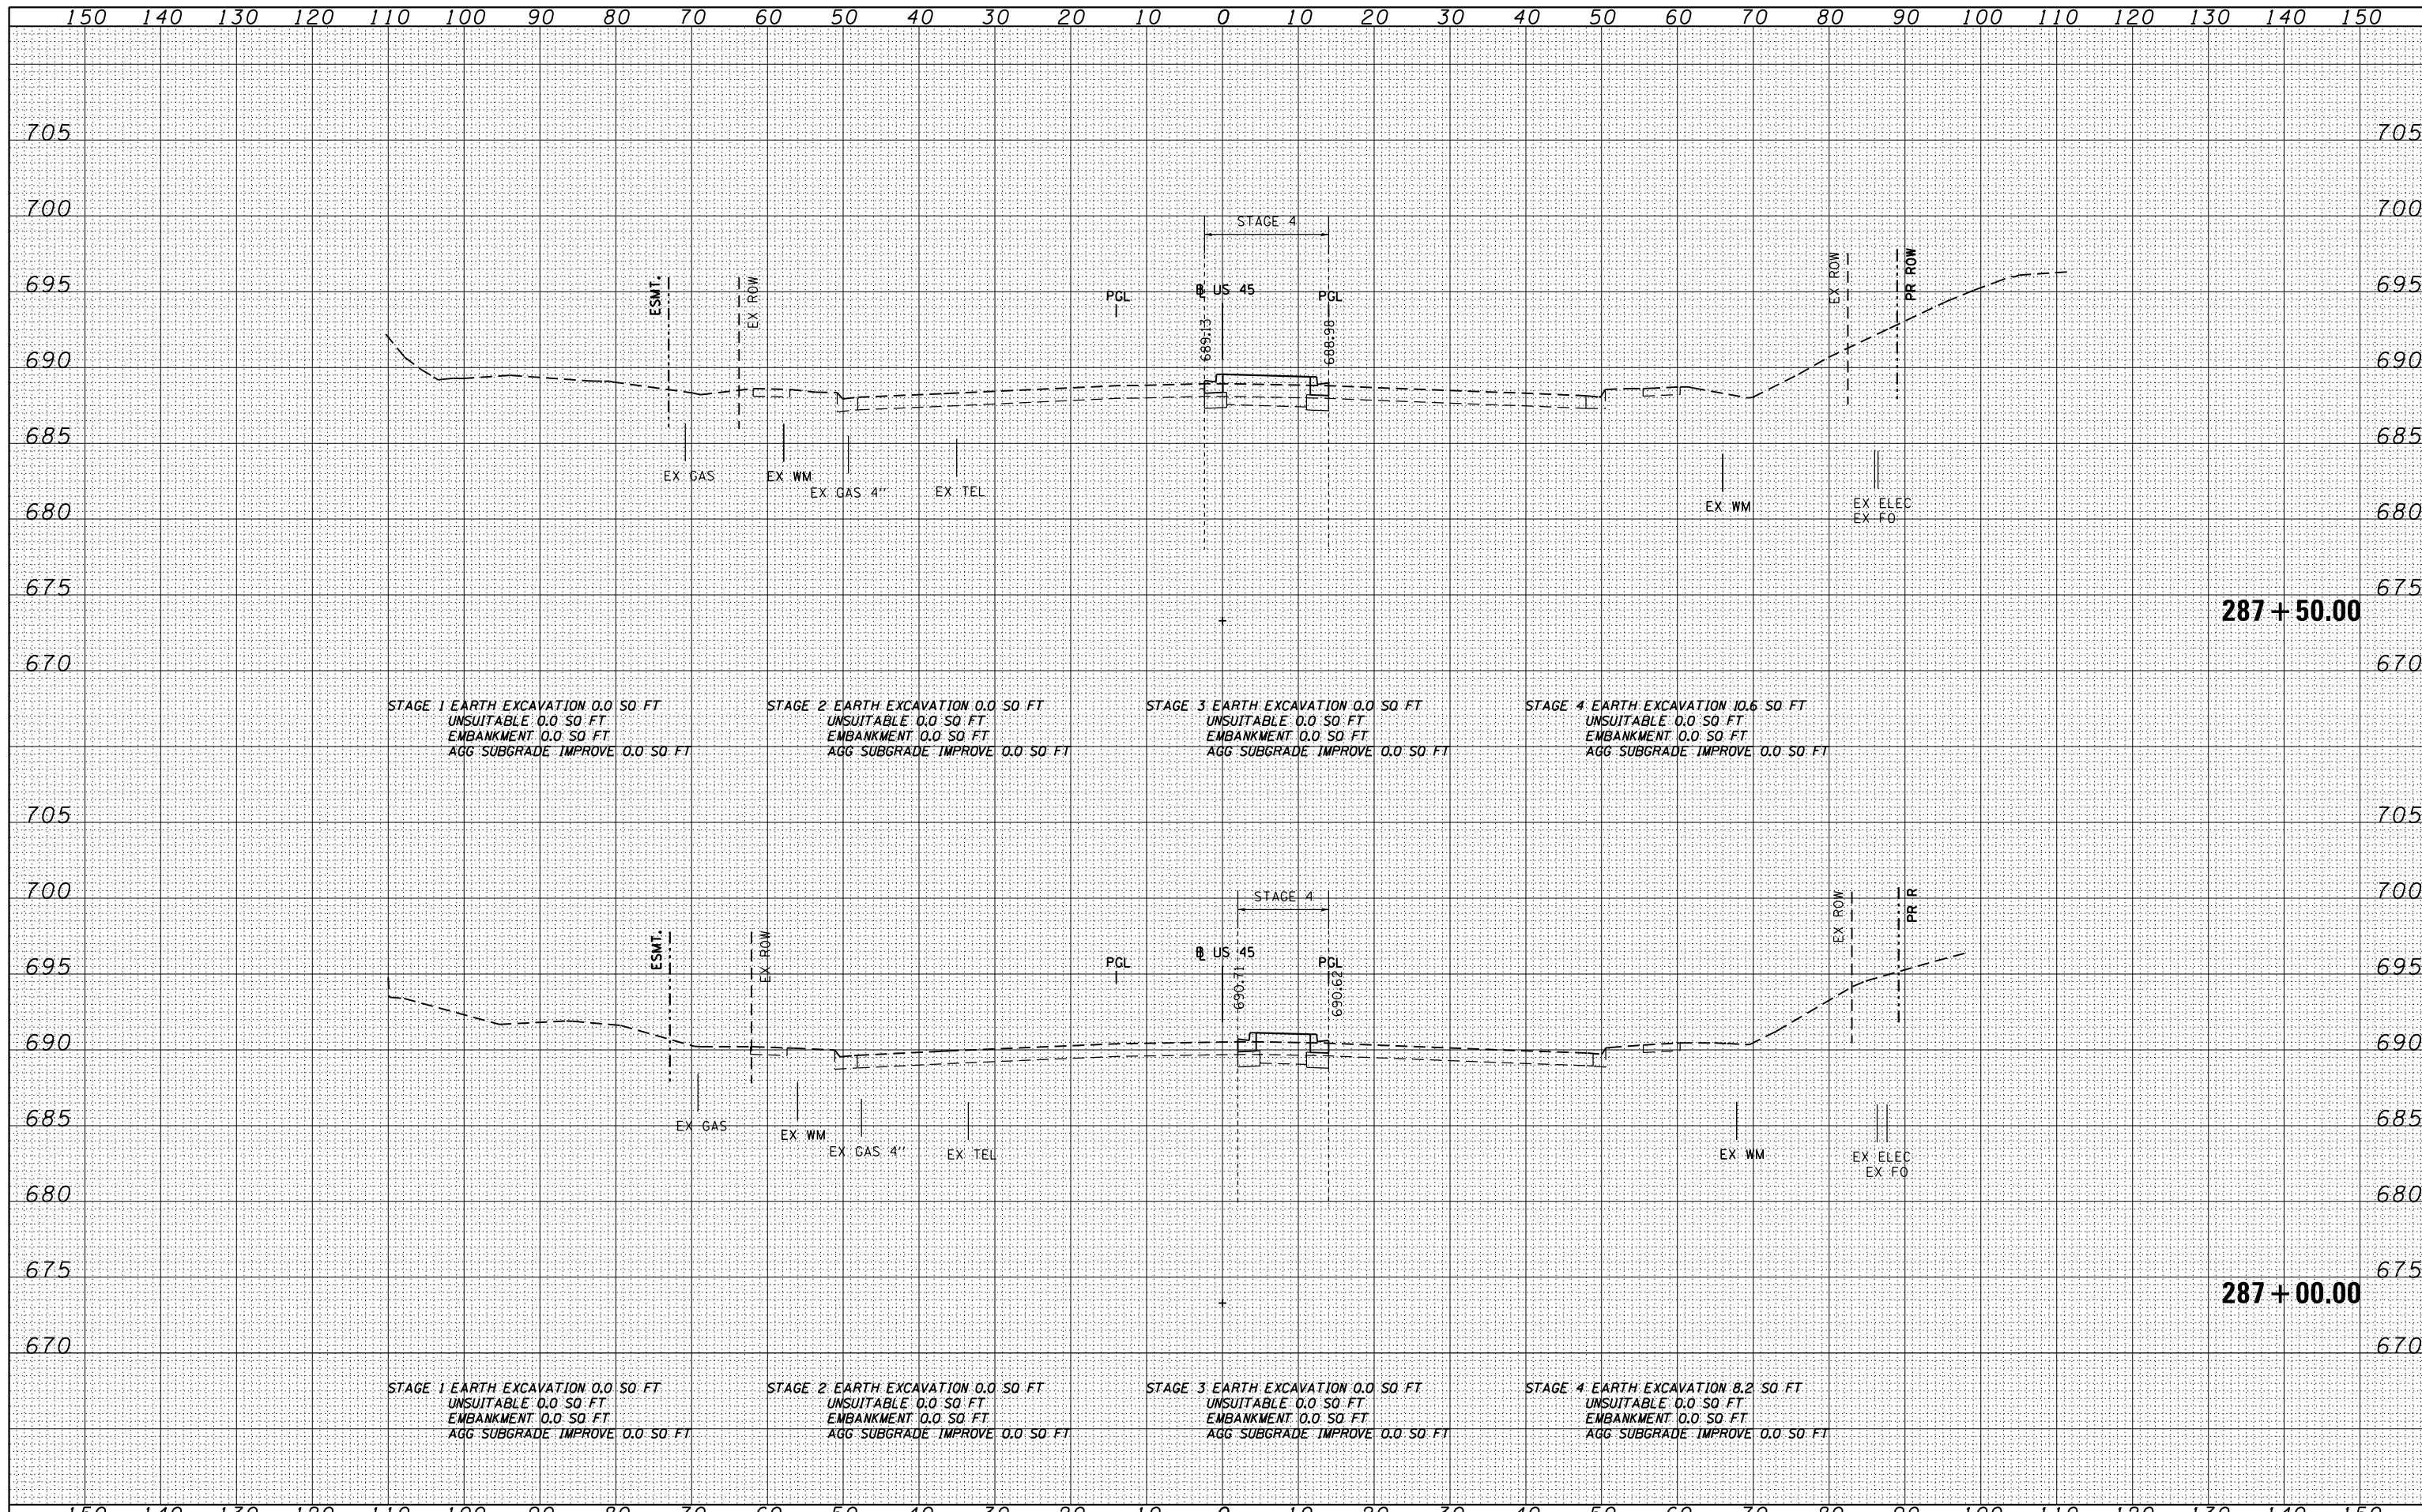

FILE NAME =	USER NAME = Anthony.Plutz	DESIGNED - JCL	REVISED -	STATE OF ILLINOIS DEPARTMENT OF TRANSPORTATION	US 55 CROSS SECTIONS SECTION 103R-5 COUNTY COOK TOTAL SHEETS 778 SHEET NO. 633 XS-US45-02 CONTRACT NO. 60M62 ILLINOIS FED. AID PROJECT		
D160M62-SHT-XSSHT01.dgn		DRAWN - JCL	REVISED -				
		CHECKED - MJT	REVISED -				
		DATE - 03/13/13	REVISED -				
PLOT SCALE = 20.0000' / in.				SCALE: 1"=10'H; 1"=5'V	SHEET NO. 2 OF 110 SHEETS	STA. 287+00.00	TO STA. 287+50.00