



DATE	
BY	
SURVEYED	
PLOTTED	
TEMPLATE	
AREAS	
CHECKED	
NO.	

DATE	
BY	
SURVEYED	
PLOTTED	
TEMPLATE	
AREAS	
CHECKED	
NO.	

100 SWACKER DR.
 CHICAGO, IL 60606
 TEL 312/939-4000
 FAX 312/939-4098

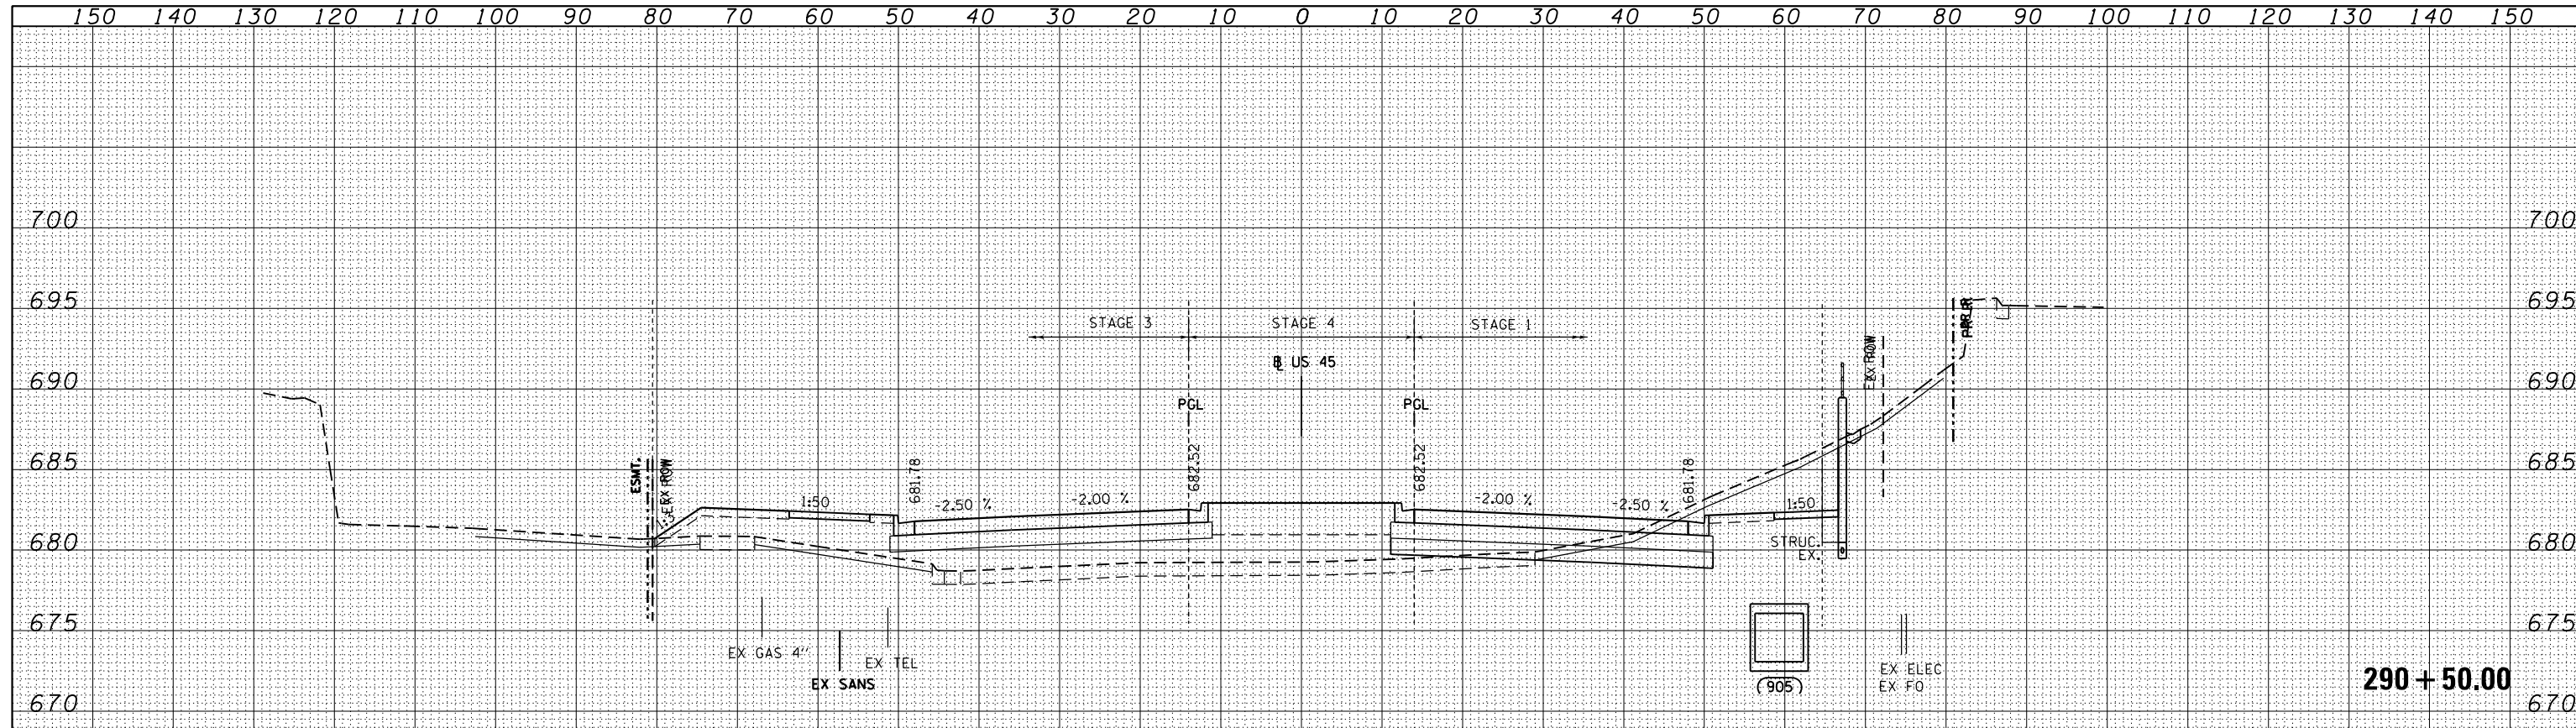

STAGE 1 EARTH EXCAVATION 58.9 SQ. FT. UNSUITABLE 56.0 SQ. FT. EMBANKMENT 9.9 SQ. FT. AGG. SUBGRADE IMPROVE 37.1 SQ. FT.	STAGE 2 EARTH EXCAVATION 0.0 SQ. FT. UNSUITABLE 0.0 SQ. FT. EMBANKMENT 0.0 SQ. FT. AGG. SUBGRADE IMPROVE 0.0 SQ. FT.	STAGE 3 EARTH EXCAVATION 0.0 SQ. FT. UNSUITABLE 13.7 SQ. FT. EMBANKMENT 131.8 SQ. FT. AGG. SUBGRADE IMPROVE 0.0 SQ. FT.	STAGE 4 EARTH EXCAVATION 0.0 SQ. FT. UNSUITABLE 2.9 SQ. FT. EMBANKMENT 65.2 SQ. FT. AGG. SUBGRADE IMPROVE 2.9 SQ. FT.
--	---	--	--

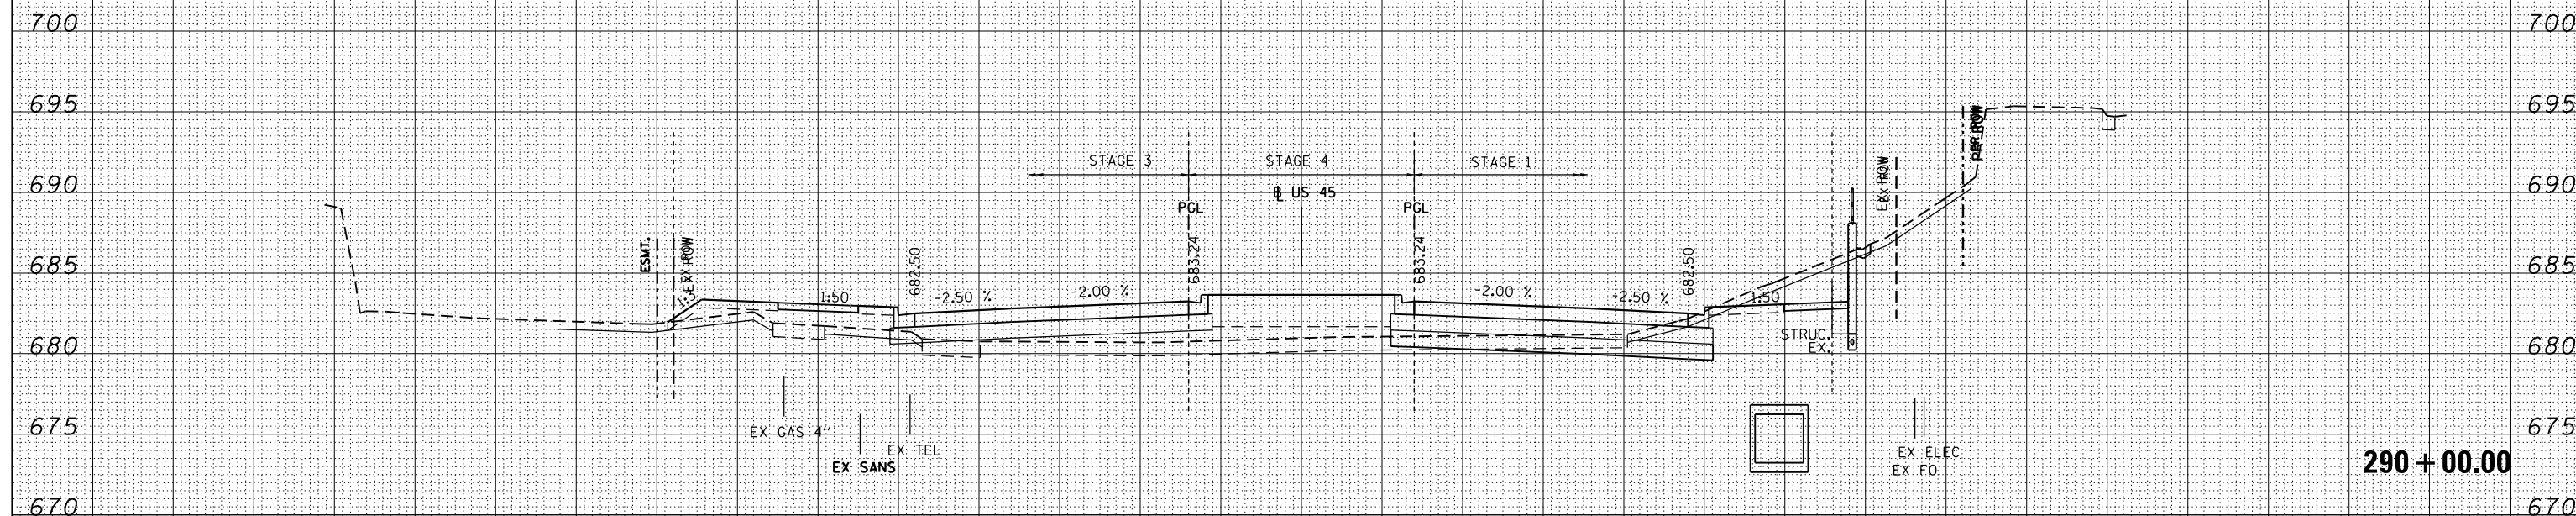

STAGE 1 EARTH EXCAVATION 31.8 SQ. FT. UNSUITABLE 51.2 SQ. FT. EMBANKMENT 0.6 SQ. FT. AGG. SUBGRADE IMPROVE 37.1 SQ. FT.	STAGE 2 EARTH EXCAVATION 0.0 SQ. FT. UNSUITABLE 0.0 SQ. FT. EMBANKMENT 0.0 SQ. FT. AGG. SUBGRADE IMPROVE 0.0 SQ. FT.	STAGE 3 EARTH EXCAVATION 0.8 SQ. FT. UNSUITABLE 12.6 SQ. FT. EMBANKMENT 72.2 SQ. FT. AGG. SUBGRADE IMPROVE 0.0 SQ. FT.	STAGE 4 EARTH EXCAVATION 0.0 SQ. FT. UNSUITABLE 2.9 SQ. FT. EMBANKMENT 39.3 SQ. FT. AGG. SUBGRADE IMPROVE 2.9 SQ. FT.
--	---	---	--