


DATE	
BY	
FINISHED SURVEY	
PLOTTED	
TEMPLATE	
NOTE BOOK	
AREAS CHECKED	
NO.	

DATE	
BY	
ORIGINAL SURVEY	
PLOTTED	
TEMPLATE	
NOTE BOOK	
AREAS CHECKED	
NO.	

100 S. WACKER DR.
 CHICAGO, IL 60606
 TEL 312/939-1000
 FAX 312/939-4198

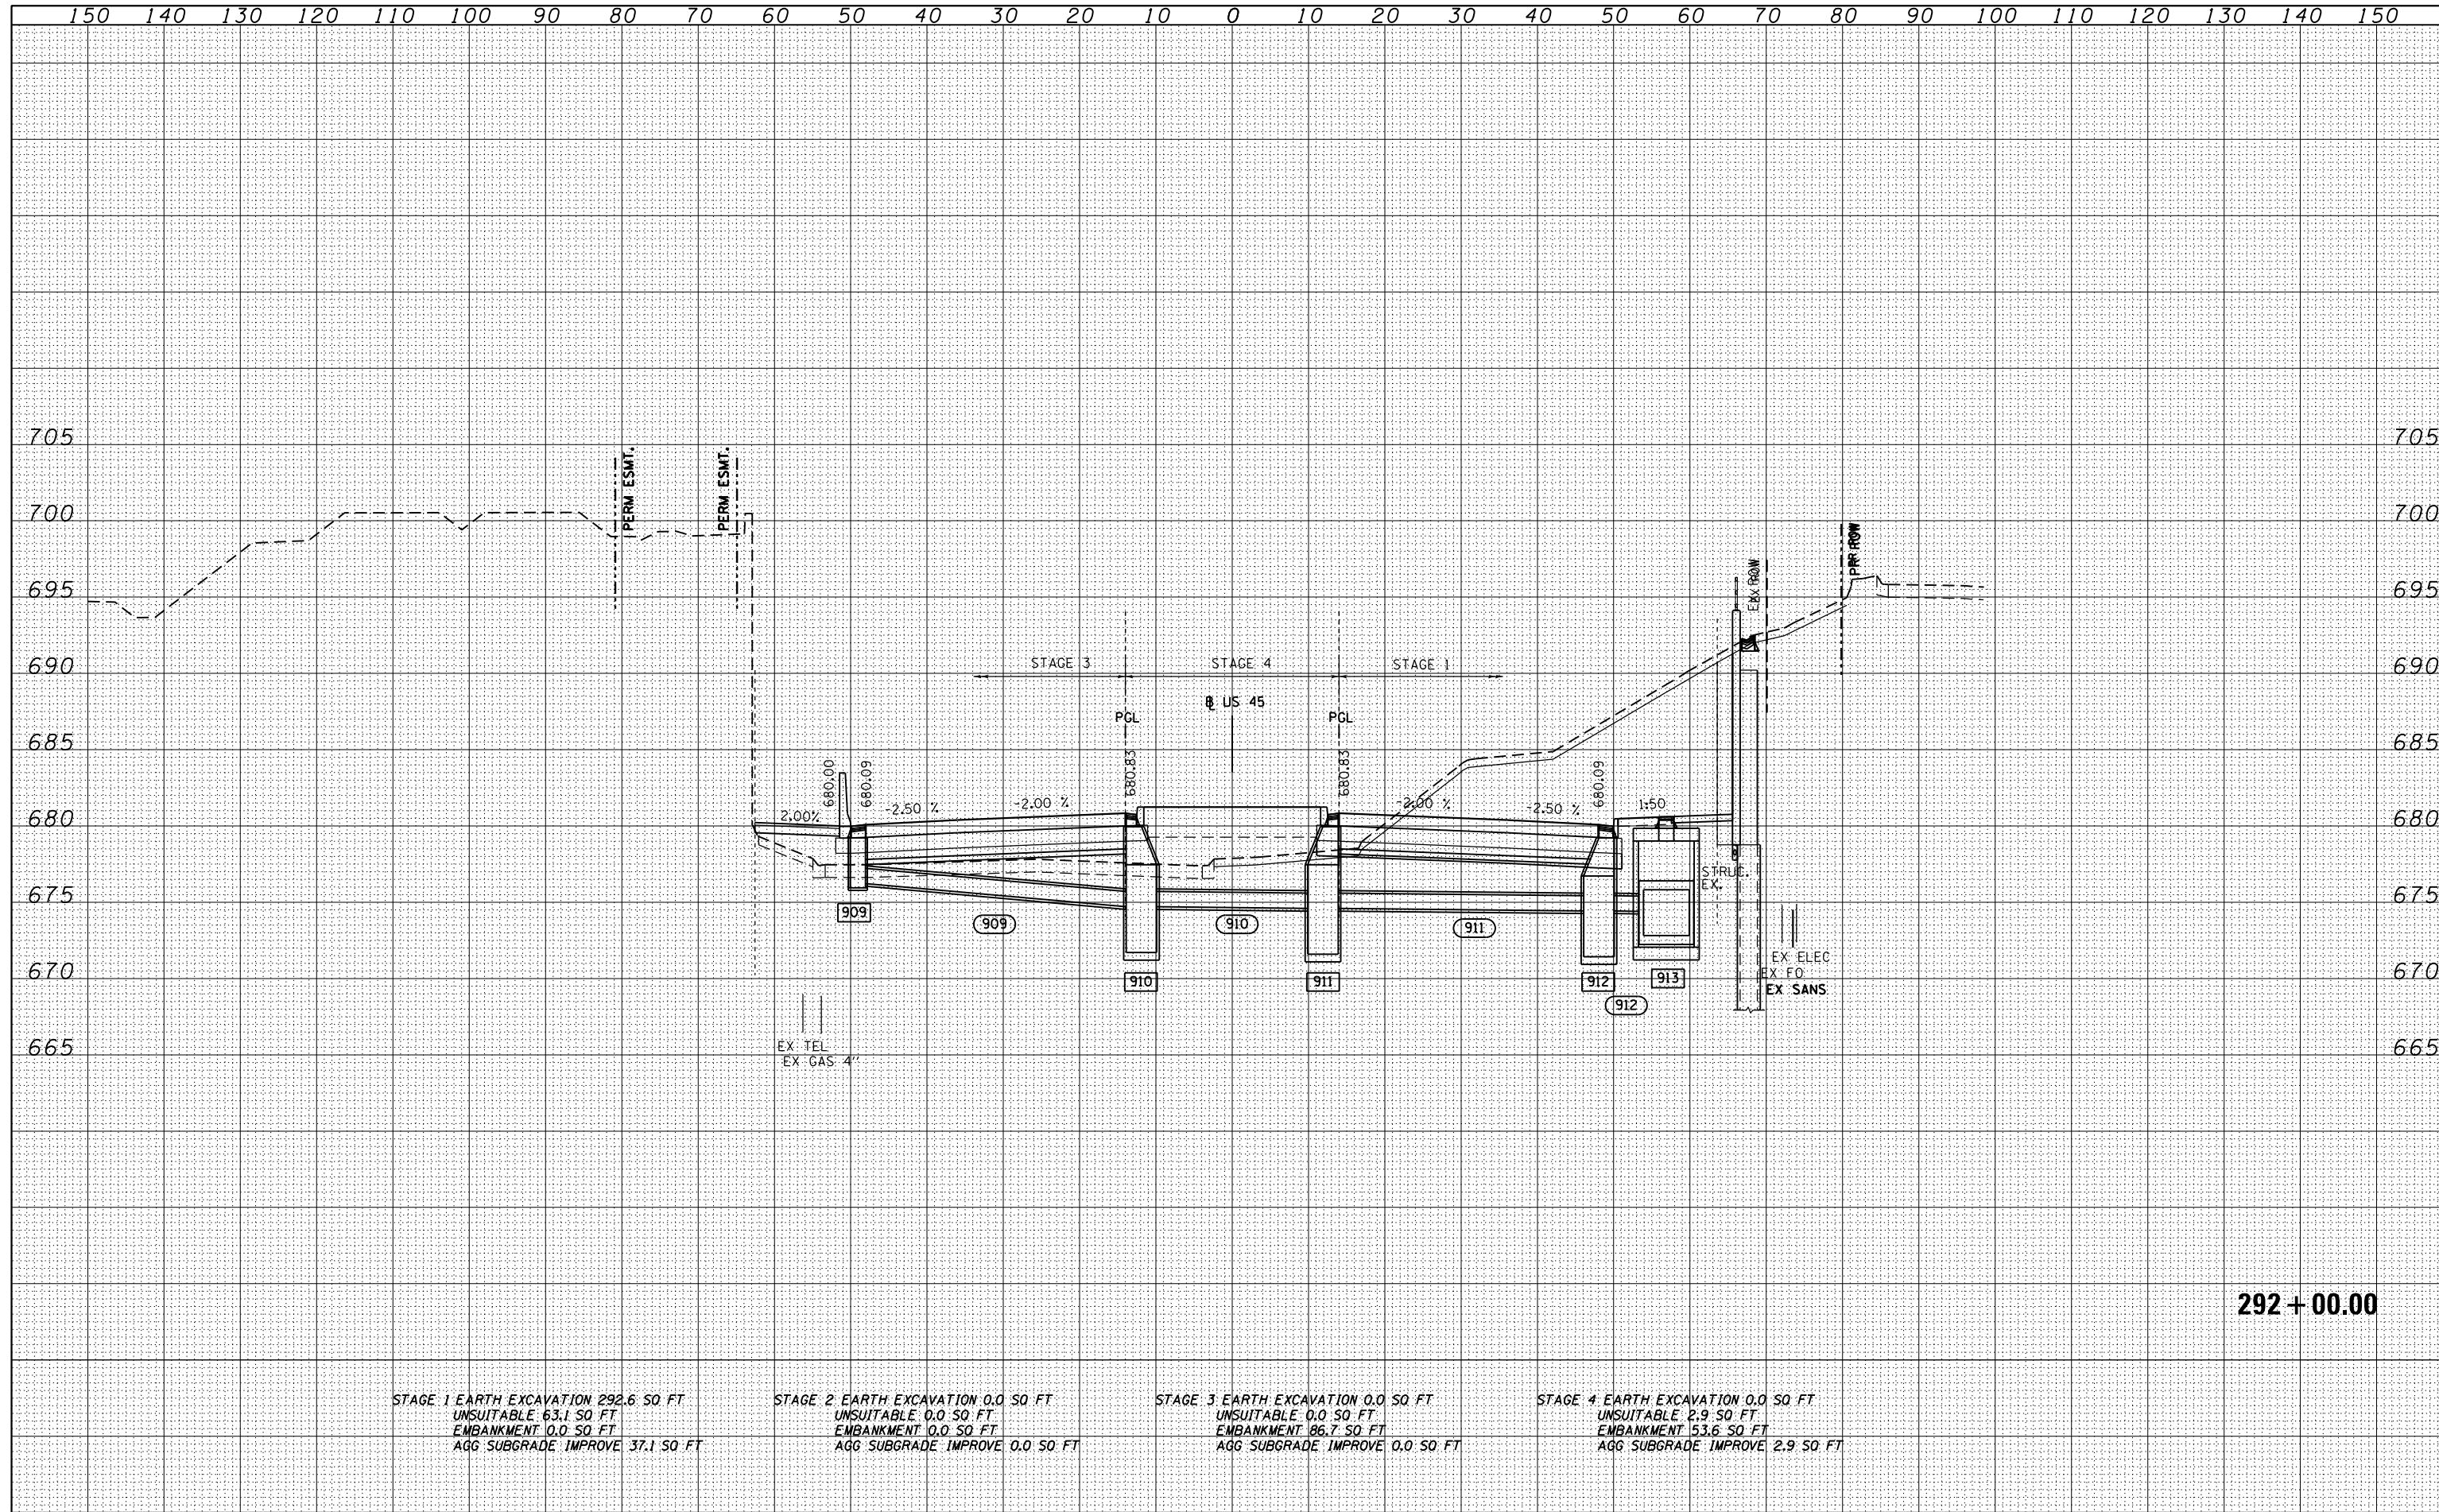

STAGE 1 EARTH EXCAVATION 292.6 SQ FT UNSUITABLE 63.1 SQ FT EMBANKMENT 0.0 SQ FT AGG SUBGRADE IMPROVE 37.1 SQ FT	STAGE 2 EARTH EXCAVATION 0.0 SQ FT UNSUITABLE 0.0 SQ FT EMBANKMENT 0.0 SQ FT AGG SUBGRADE IMPROVE 0.0 SQ FT	STAGE 3 EARTH EXCAVATION 0.0 SQ FT UNSUITABLE 0.0 SQ FT EMBANKMENT 86.7 SQ FT AGG SUBGRADE IMPROVE 0.0 SQ FT	STAGE 4 EARTH EXCAVATION 0.0 SQ FT UNSUITABLE 2.9 SQ FT EMBANKMENT 53.6 SQ FT AGG SUBGRADE IMPROVE 2.9 SQ FT
--	--	---	---

292 + 00.00

FILE NAME = D160M62-SHT-XSSHT01.dgn	USER NAME = Anthony.Plutz	DESIGNED - JCL	REVISIED -	STATE OF ILLINOIS DEPARTMENT OF TRANSPORTATION	US 45 CROSS SECTIONS SCALE: 1"=10'H; 1"=5'V SHEET NO. 7 OF 110 SHEETS STA. 292+00.00 TO STA. 292+00.00			F.A.P. RTE. 330	SECTION 103R-5	COUNTY COOK	TOTAL SHEETS 778	SHEET NO. 638
	PLOT SCALE = 20.0000' / in.	CHECKED - MJT	REVISIED -					XS-US45-07 CONTRACT NO. 60M62				
	PLOT DATE = 3/12/2013	DATE - 03/13/13	REVISIED -									ILLINOIS FED. AID PROJECT