


DATE	
BY	
SURVEYED	
PLOTTED	
TEMPLATE	
AREAS	
CHECKED	
NO.	

DATE	
BY	
SURVEYED	
PLOTTED	
TEMPLATE	
AREAS	
CHECKED	
NO.	

100 S. WACKER DR.
 CHICAGO, IL 60606
 TEL (312) 939-1000
 FAX (312) 939-4198

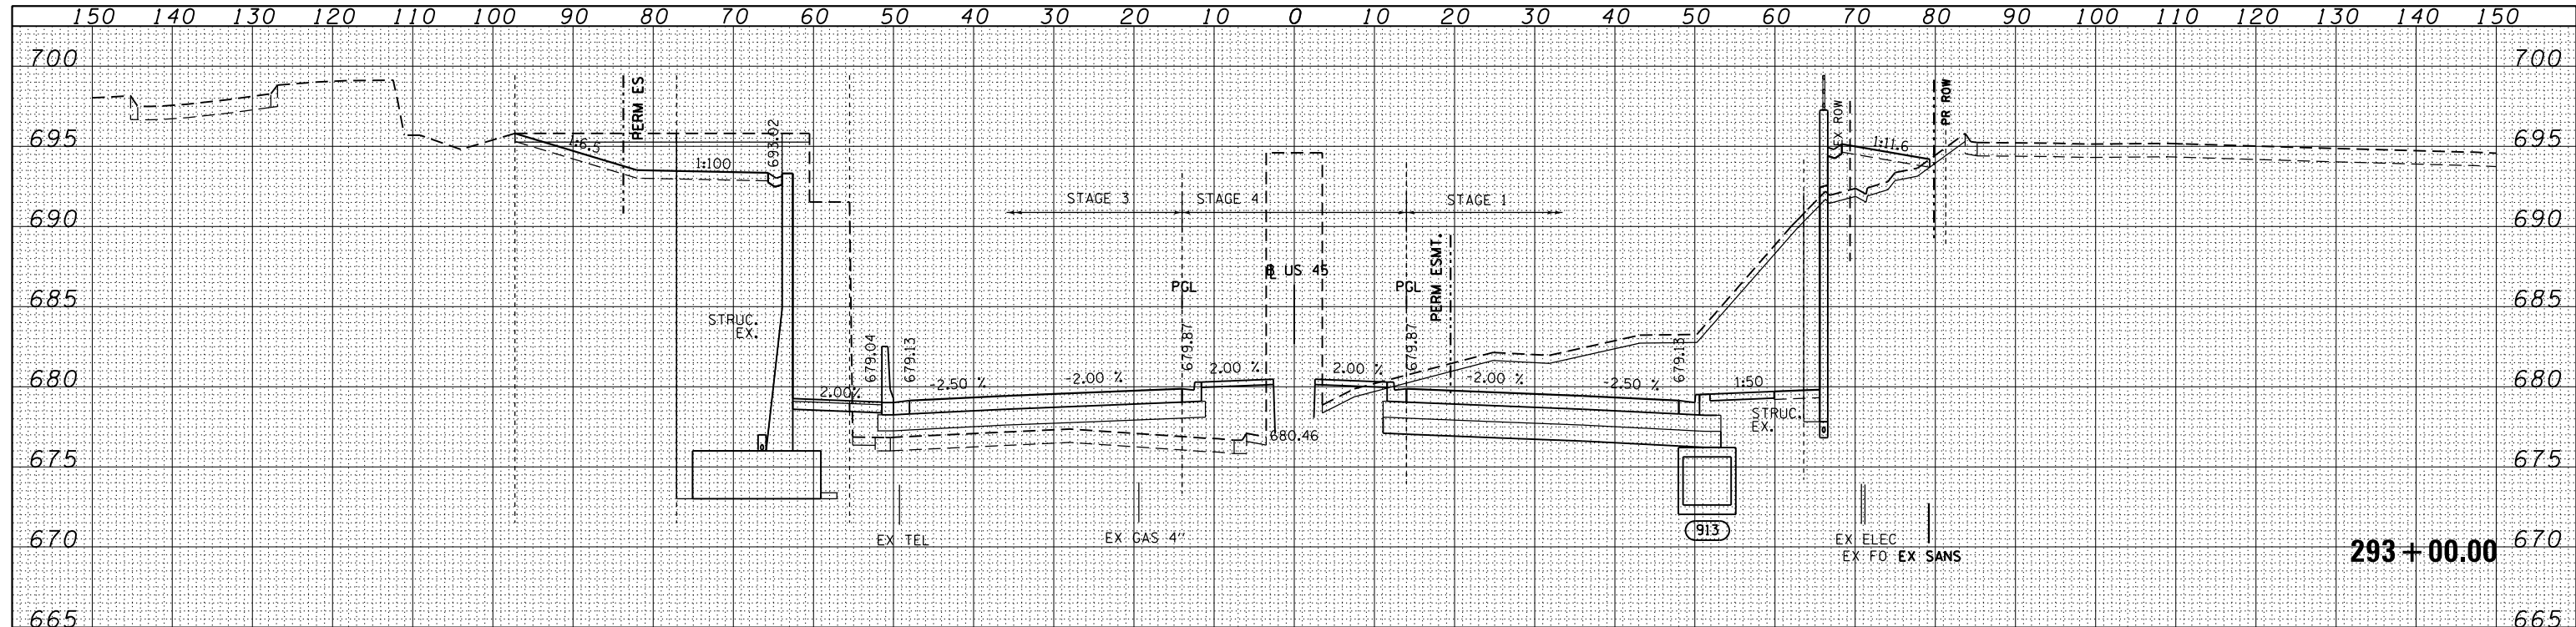


STAGE 1 EARTH EXCAVATION 289.0 SQ FT
 UNSUITABLE 72.6 SQ FT
 EMBANKMENT 24.6 SQ FT
 AGG SUBGRADE IMPROVE 39.2 SQ FT

STAGE 2 EARTH EXCAVATION 0.0 SQ FT
 UNSUITABLE 0.0 SQ FT
 EMBANKMENT 0.0 SQ FT
 AGG SUBGRADE IMPROVE 0.0 SQ FT

STAGE 3 EARTH EXCAVATION 161.8 SQ FT
 UNSUITABLE 20.6 SQ FT
 EMBANKMENT 59.3 SQ FT
 AGG SUBGRADE IMPROVE 0.0 SQ FT

STAGE 4 EARTH EXCAVATION 106.5 SQ FT
 UNSUITABLE 4.8 SQ FT
 EMBANKMENT 42.8 SQ FT
 AGG SUBGRADE IMPROVE 2.9 SQ FT

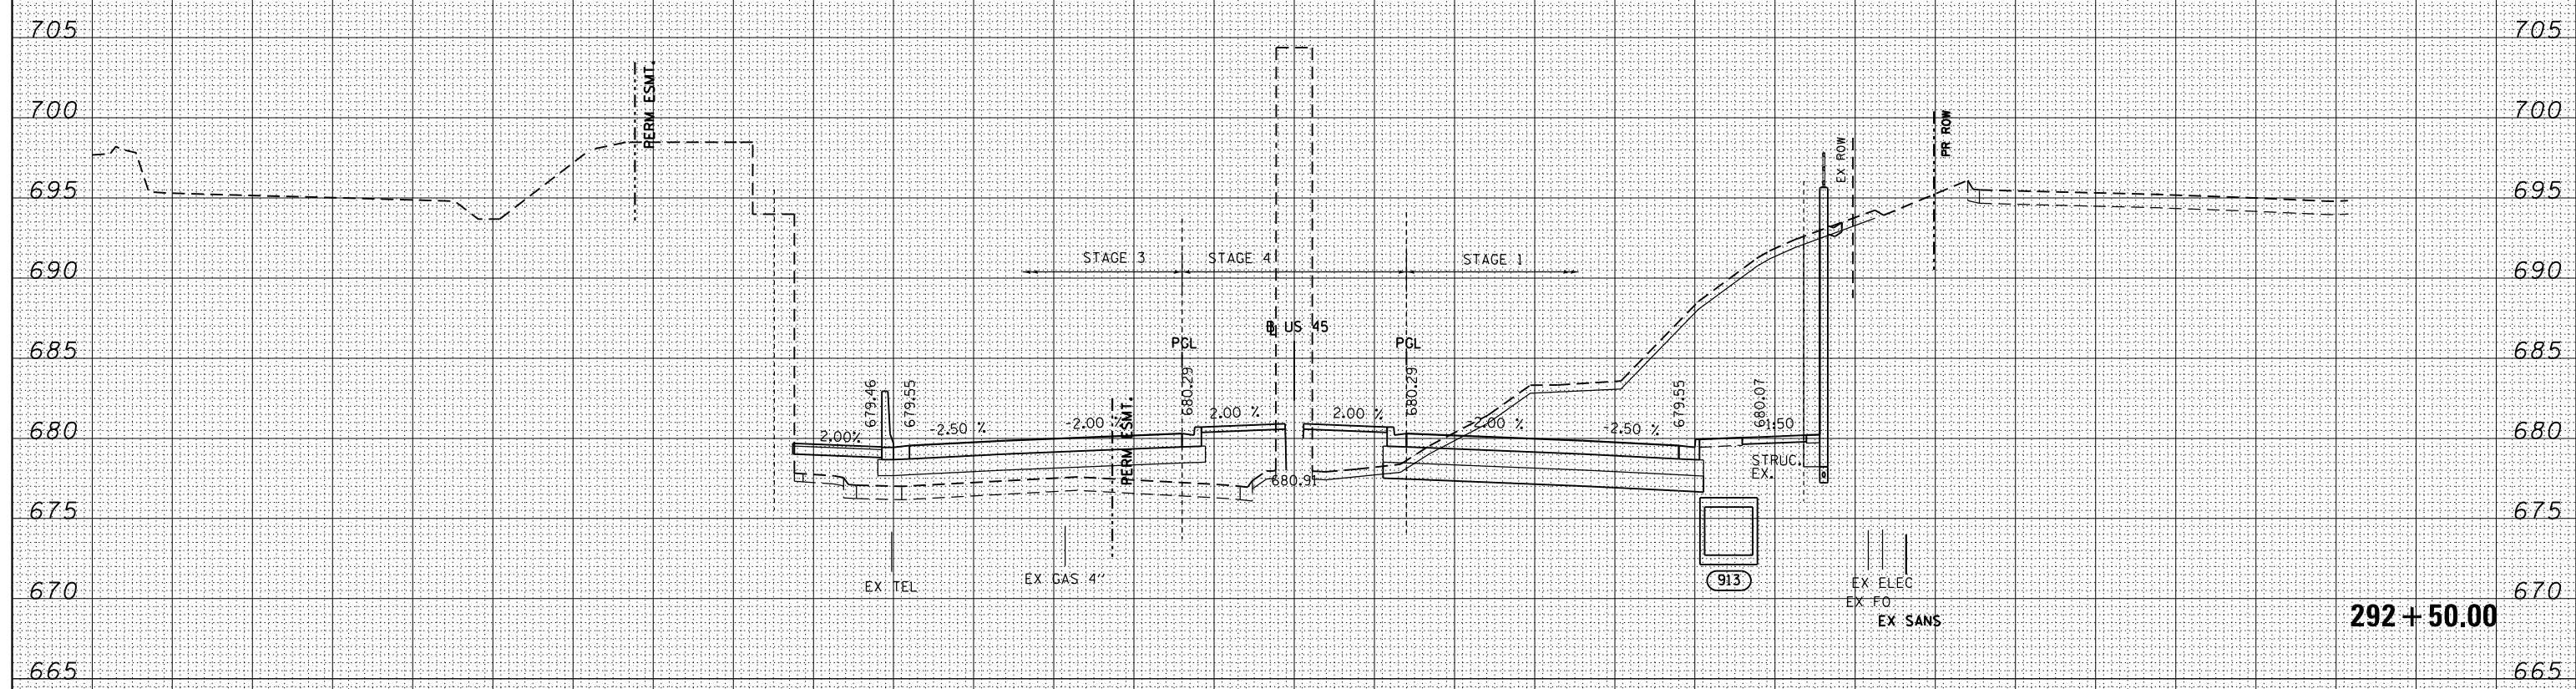

STAGE 1 EARTH EXCAVATION 329.4 SQ FT
 UNSUITABLE 62.6 SQ FT
 EMBANKMENT 0.0 SQ FT
 AGG SUBGRADE IMPROVE 37.1 SQ FT

STAGE 2 EARTH EXCAVATION 0.0 SQ FT
 UNSUITABLE 0.0 SQ FT
 EMBANKMENT 0.0 SQ FT
 AGG SUBGRADE IMPROVE 0.0 SQ FT

STAGE 3 EARTH EXCAVATION 0.1 SQ FT
 UNSUITABLE 0.5 SQ FT
 EMBANKMENT 82.1 SQ FT
 AGG SUBGRADE IMPROVE 0.0 SQ FT

STAGE 4 EARTH EXCAVATION 107.3 SQ FT
 UNSUITABLE 2.9 SQ FT
 EMBANKMENT 67.0 SQ FT
 AGG SUBGRADE IMPROVE 2.9 SQ FT

FILE NAME =	D:\160M62-SHT-XSSHT01.dgn
USER NAME =	Anthony.Plutz
DESIGNED -	JCL
DRAWN -	JCL
CHECKED -	MJT
DATE -	03/13/13
REVISIONS	
REVISED -	
REVISED -	
REVISED -	
REVISED -	

SCALE =	20.0000" / in.
PLOT DATE =	3/12/2013

STATE OF ILLINOIS
 DEPARTMENT OF TRANSPORTATION

US 45 CROSS SECTIONS
 SCALE: 1"=10'H, 1"=5' V
 SHEET NO. 8 OF 110 SHEETS
 STA. 292+50.00 TO STA. 293+00.00

F.A.P. RTE.	SECTION	COUNTY	TOTAL SHEETS	SHEET NO.
330	103R-5	COOK	778	639
XS-US45-08			CONTRACT NO. 60M62	
ILLINOIS FED. AID PROJECT				