


DATE	
BY	
SURVEYED	
PLOTTED	
TEMPLATE	
NOTE BOOK	
AREAS CHECKED	
NO.	

DATE	
BY	
SURVEYED	
PLOTTED	
TEMPLATE	
NOTE BOOK	
AREAS CHECKED	
NO.	

100 S. WACKER DR.  
 CHICAGO, IL 60606  
 TEL (312) 939-4000  
 FAX (312) 939-4098

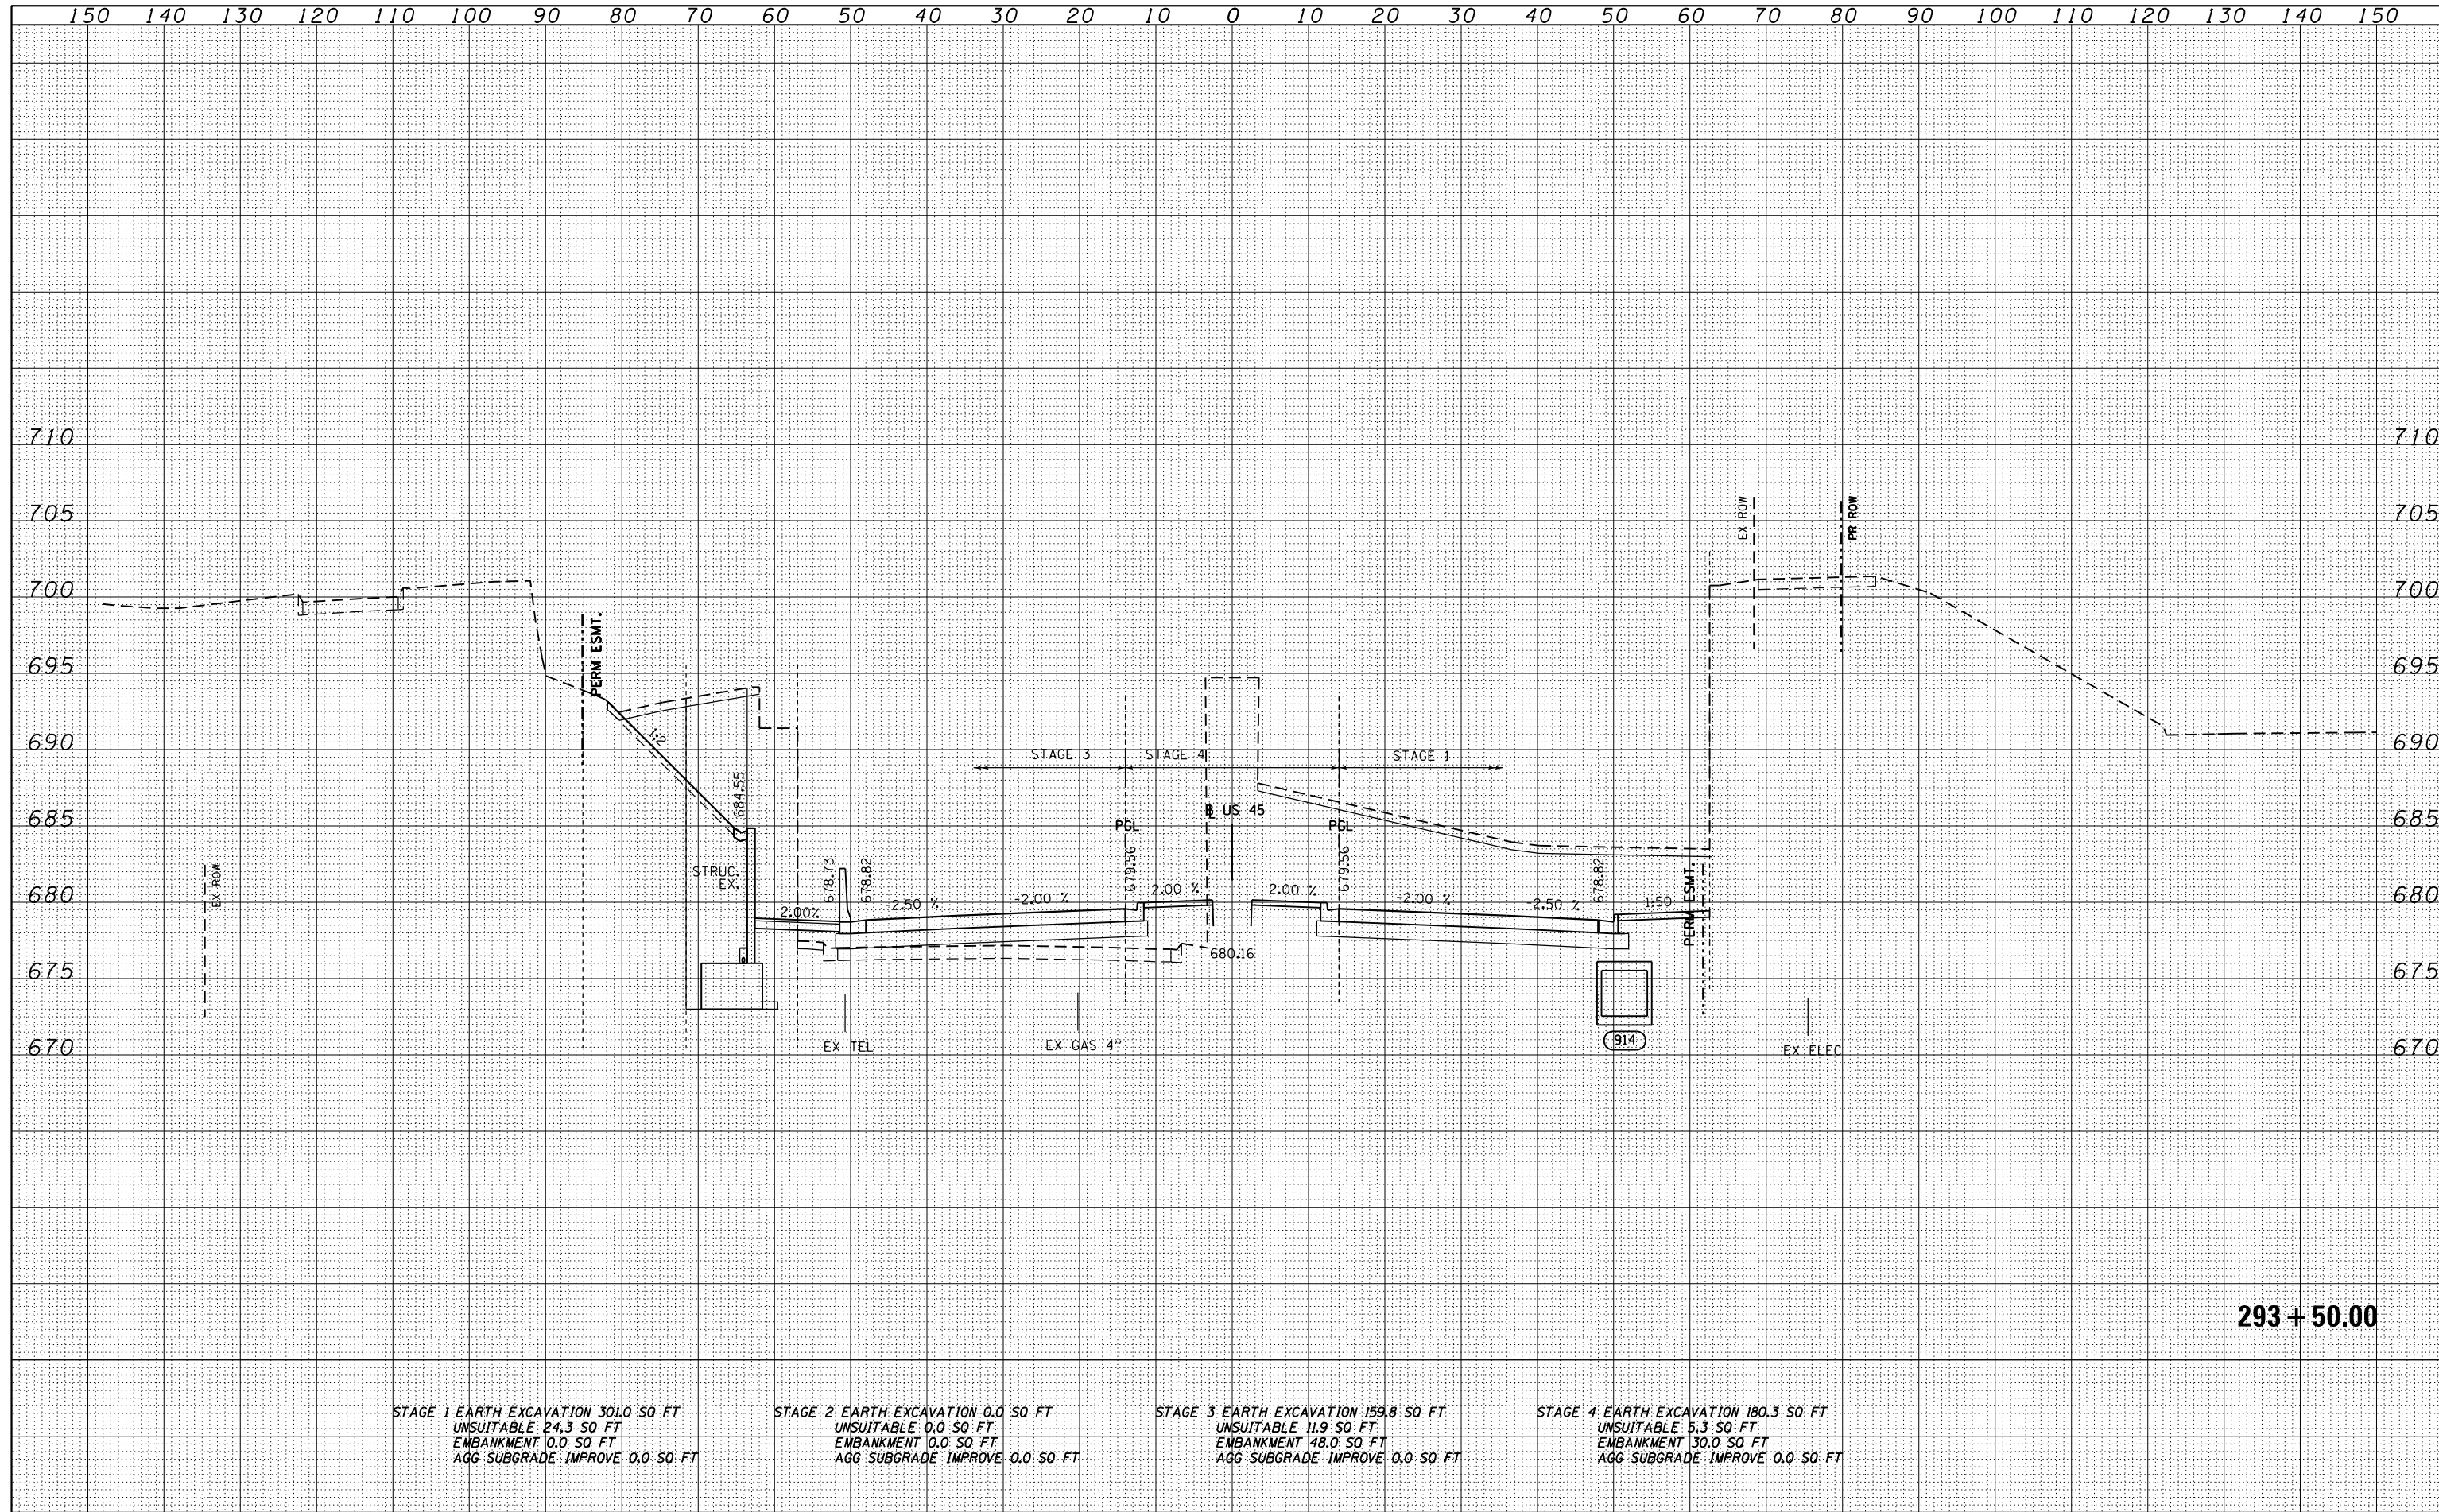

293 + 50.00

STAGE 1 EARTH EXCAVATION 301.0 SQ FT  
 UNSUITABLE 24.3 SQ FT  
 EMBANKMENT 0.0 SQ FT  
 AGG SUBGRADE IMPROVE 0.0 SQ FT

STAGE 2 EARTH EXCAVATION 0.0 SQ FT  
 UNSUITABLE 0.0 SQ FT  
 EMBANKMENT 0.0 SQ FT  
 AGG SUBGRADE IMPROVE 0.0 SQ FT

STAGE 3 EARTH EXCAVATION 159.8 SQ FT  
 UNSUITABLE 11.9 SQ FT  
 EMBANKMENT 48.0 SQ FT  
 AGG SUBGRADE IMPROVE 0.0 SQ FT

STAGE 4 EARTH EXCAVATION 180.3 SQ FT  
 UNSUITABLE 5.3 SQ FT  
 EMBANKMENT 30.0 SQ FT  
 AGG SUBGRADE IMPROVE 0.0 SQ FT

FILE NAME = D160M62-SHT-XSSHT01.dgn	USER NAME = Anthony.Plutz	DESIGNED - JCL	REVISED -	<b>STATE OF ILLINOIS</b> <b>DEPARTMENT OF TRANSPORTATION</b>	<b>US 55 CROSS SECTIONS</b>			F.A.P. RTE. 330	SECTION 103R-5	COUNTY COOK	TOTAL SHEETS 778	SHEET NO. 640	
	PLOT SCALE = 20.0000' / in.	CHECKED - MJT	REVISED -		SCALE: 1"=10'H; 1"=5'			SHEET NO. 9 OF 110 SHEETS		STA. 293+50.00 TO STA. 293+50.00		CONTRACT NO. 60M62	
	PLOT DATE = 3/12/2013	DATE - 03/13/13	REVISED -		ILLINOIS FED. AID PROJECT								