


DATE	
BY	
SURVEYED	
PLOTTED	
TEMPLATE	
AREAS	
CHECKED	
NO.	

DATE	
BY	
SURVEYED	
PLOTTED	
TEMPLATE	
AREAS	
CHECKED	
NO.	

RO. SWACKER DR.
 300 N. LAUREL
 CHICAGO, IL 60606
 TEL (312) 939-1000
 FAX (312) 939-4198

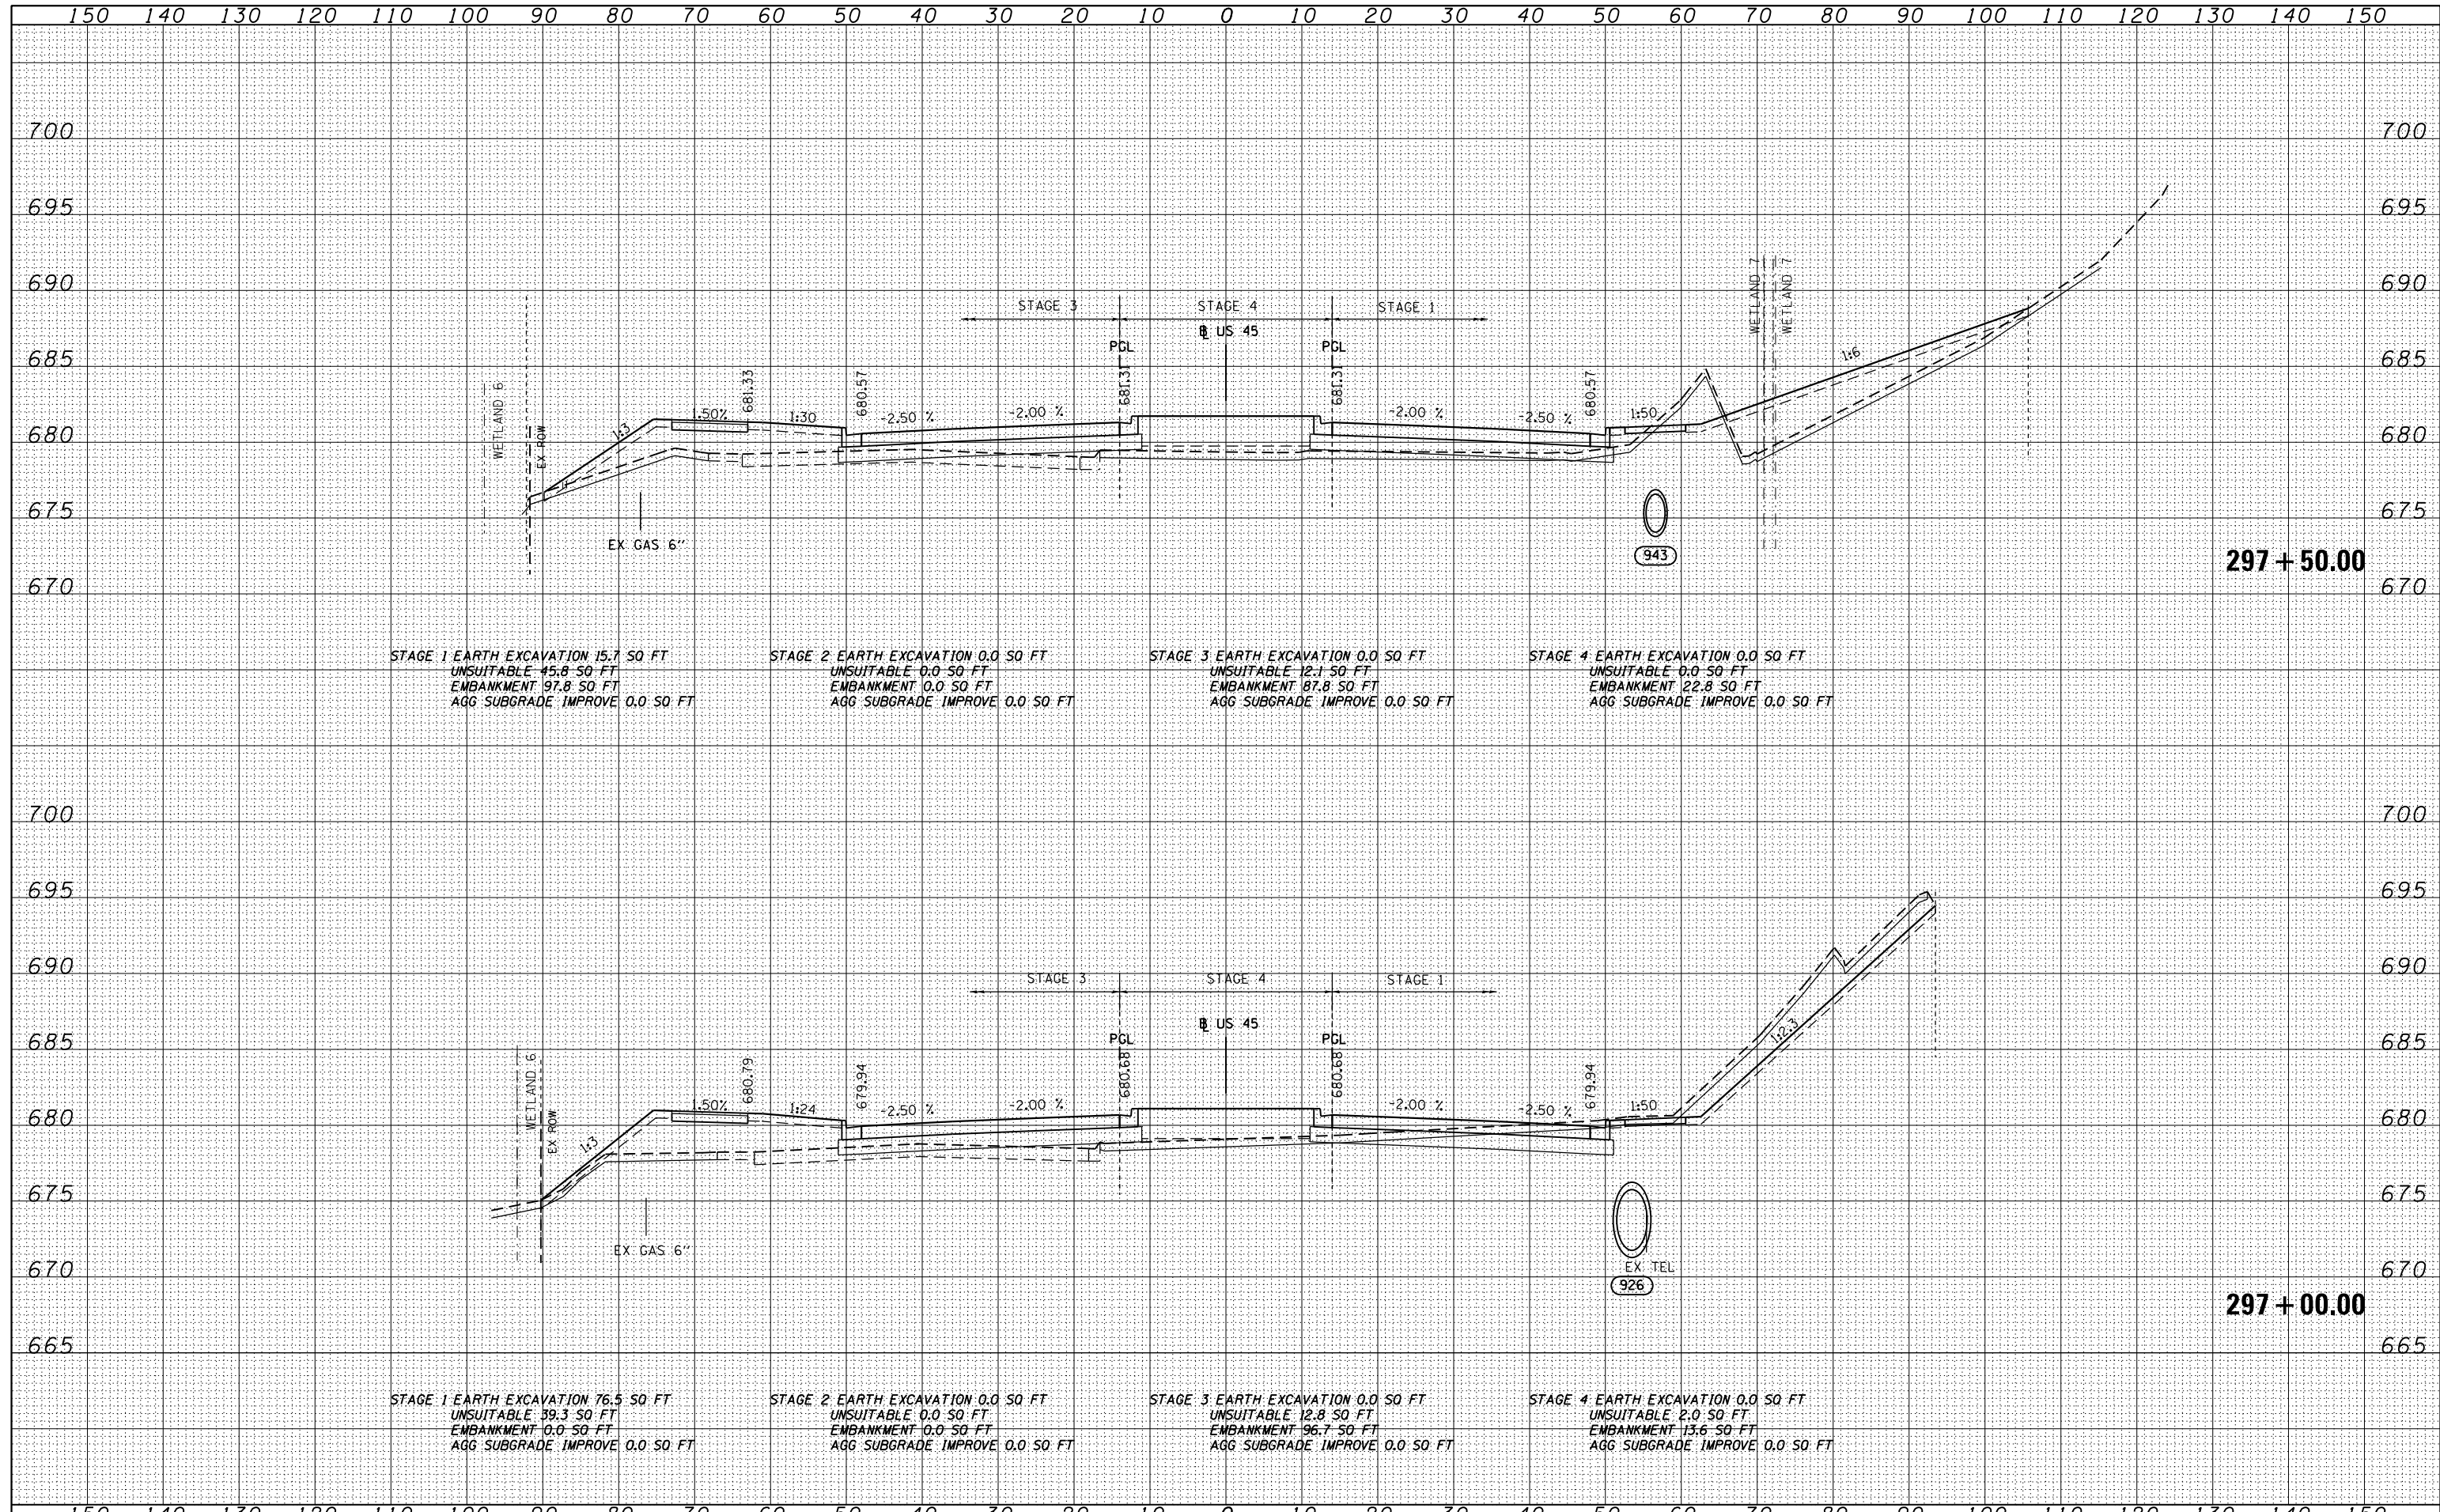

FILE NAME =	USER NAME = Anthony.Plutz	DESIGNED - JCL	REVISED -	STATE OF ILLINOIS DEPARTMENT OF TRANSPORTATION	US 55 CROSS SECTIONS			F.A.P. RTE.	SECTION	COUNTY	TOTAL SHEETS	SHEET NO.
D160M62-SHT-XSSHT01.dgn		DRAWN - JCL	REVISED -					330	103R-5	COOK	778	644
		PLOT SCALE = 20.0000' / in.	CHECKED - MJT		REVISED -	XS-US45-13			CONTRACT NO. 60M62			
		PLOT DATE = 3/12/2013	DATE - 03/13/13		REVISED -	SCALE: 1"=10'H; 1"=5' V			SHEET NO. 13 OF 110 SHEETS STA. 297+00.00 TO STA. 297+50.00			