


DATE	
BY	
FINISHED SURVEY	
PLOTTED	
NOTE BOOK	
AREAS CHECKED	

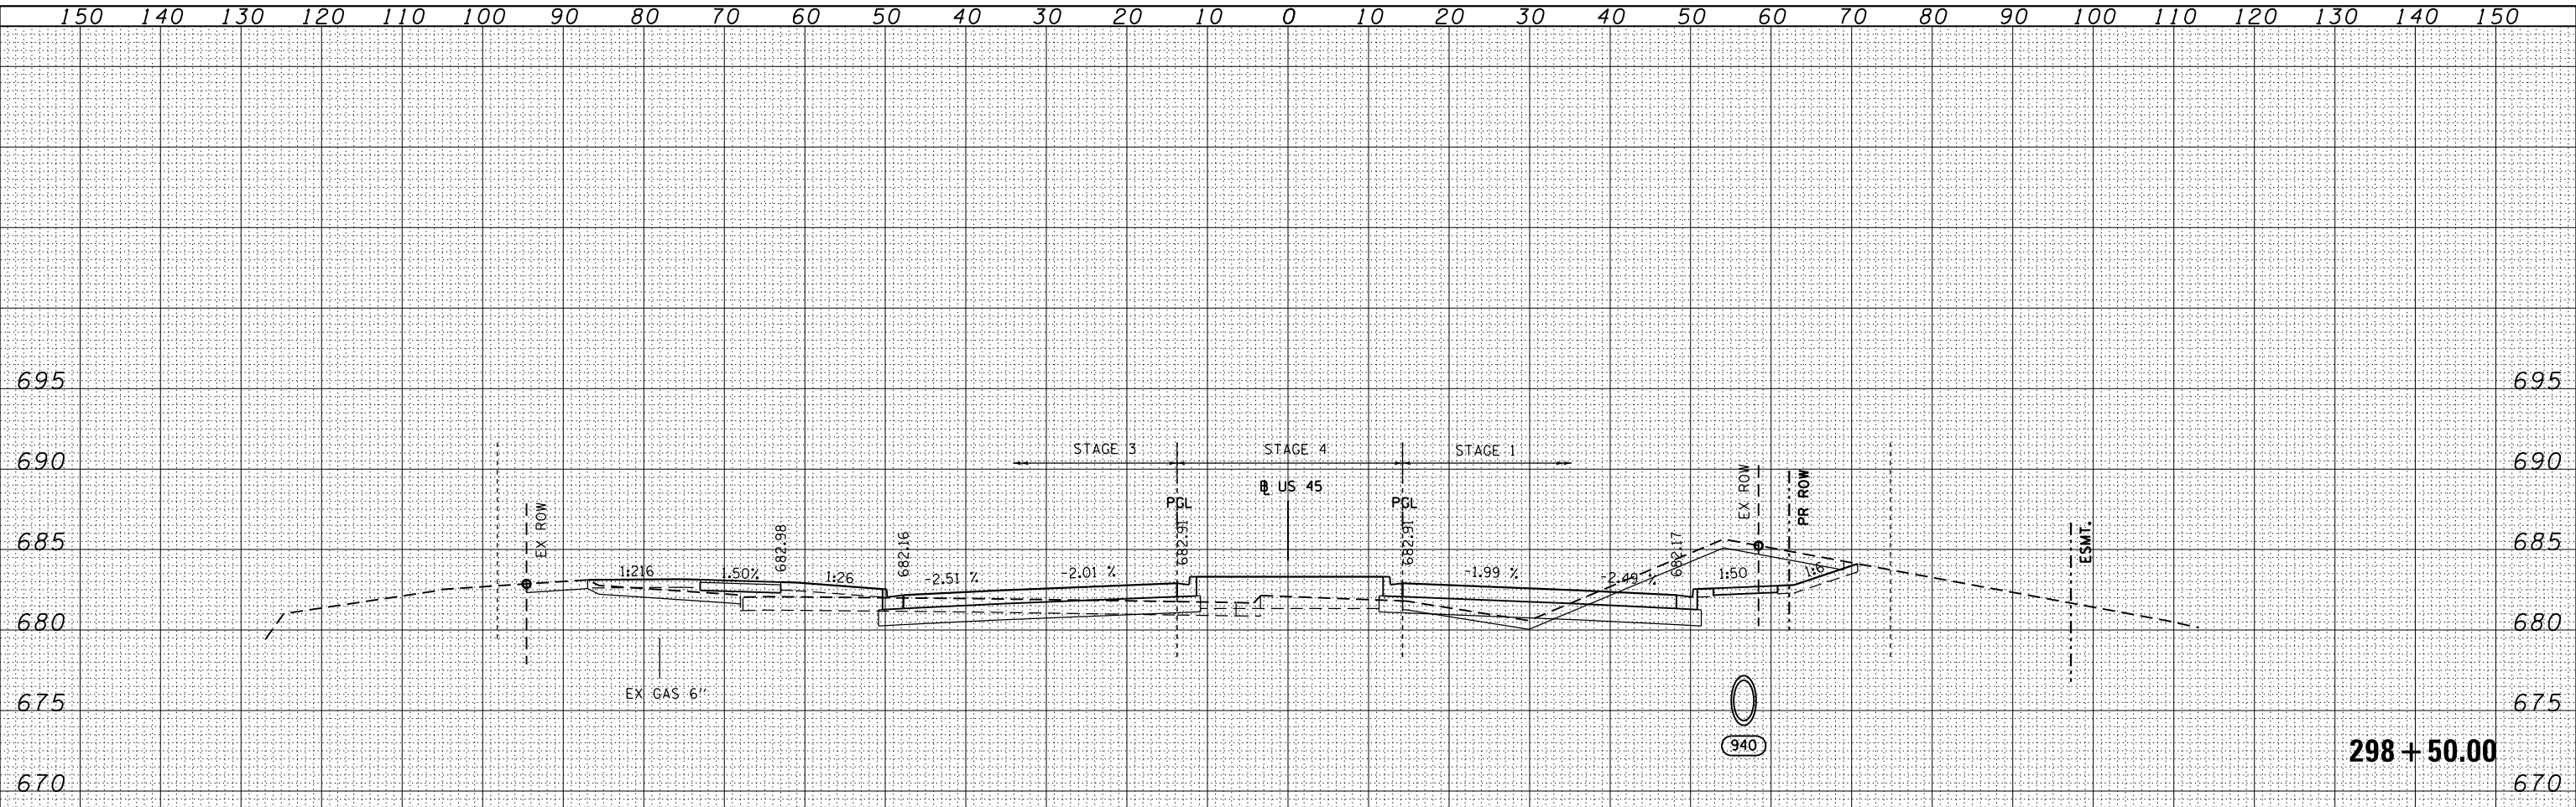


**STAGE 1 EARTH EXCAVATION 71.5 SQ. FT**  
 UNSUITABLE 29.7 SQ. FT  
 EMBANKMENT 5.5 SQ. FT  
 AGG. SUBGRADE IMPROVE 0.0 SQ. FT

**STAGE 2 EARTH EXCAVATION 0.0 SQ. FT**  
 UNSUITABLE 0.0 SQ. FT  
 EMBANKMENT 0.0 SQ. FT  
 AGG. SUBGRADE IMPROVE 0.0 SQ. FT

**STAGE 3 EARTH EXCAVATION 14.6 SQ. FT**  
 UNSUITABLE 10.3 SQ. FT  
 EMBANKMENT 31.1 SQ. FT  
 AGG. SUBGRADE IMPROVE 0.0 SQ. FT

**STAGE 4 EARTH EXCAVATION 11.9 SQ. FT**  
 UNSUITABLE 0.0 SQ. FT  
 EMBANKMENT 3.9 SQ. FT  
 AGG. SUBGRADE IMPROVE 0.0 SQ. FT

DATE	
BY	
ORIGINAL SURVEY	
PLOTTED	
NOTE BOOK	
AREAS CHECKED	

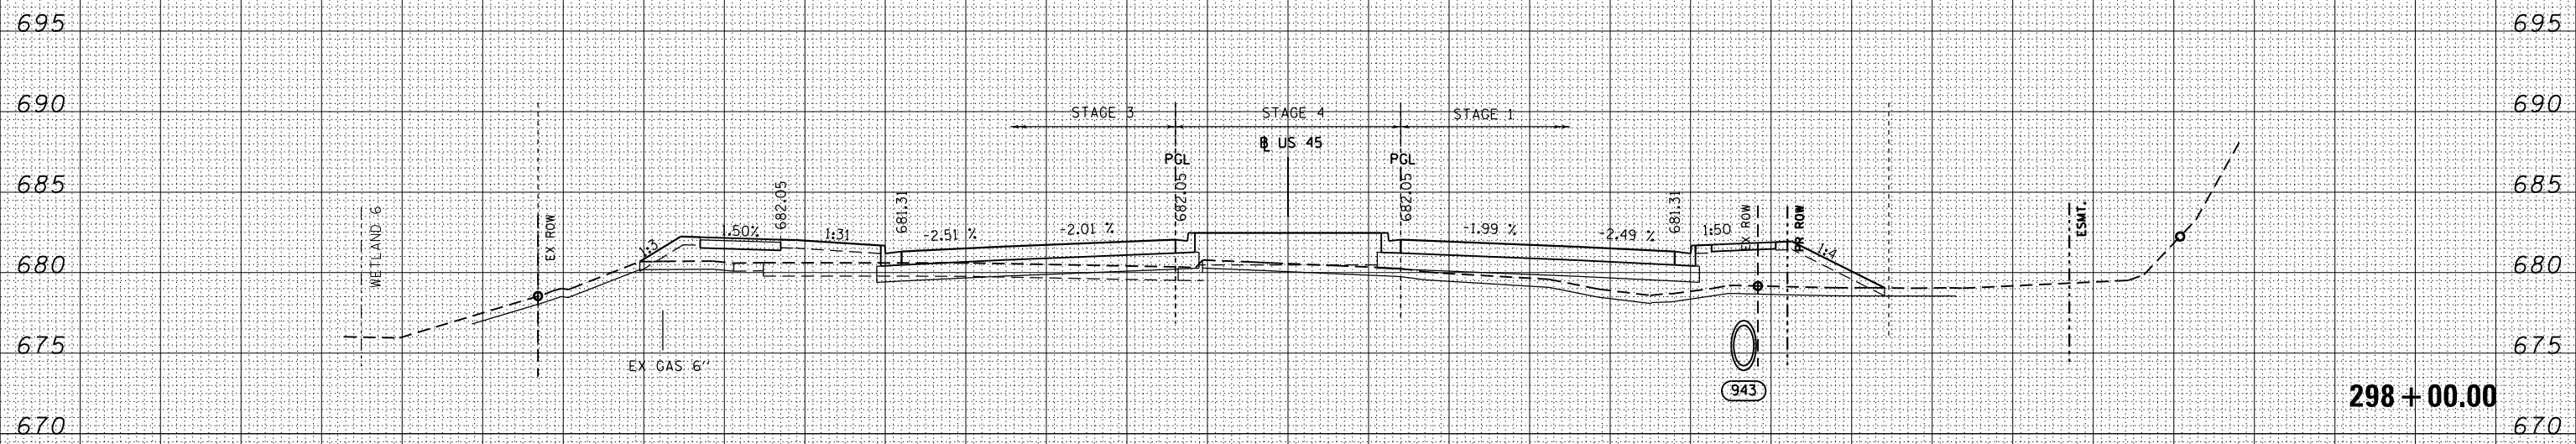

**STAGE 1 EARTH EXCAVATION 0.0 SQ. FT**  
 UNSUITABLE 30.1 SQ. FT  
 EMBANKMENT 75.3 SQ. FT  
 AGG. SUBGRADE IMPROVE 0.0 SQ. FT

**STAGE 2 EARTH EXCAVATION 0.0 SQ. FT**  
 UNSUITABLE 0.0 SQ. FT  
 EMBANKMENT 0.0 SQ. FT  
 AGG. SUBGRADE IMPROVE 0.0 SQ. FT

**STAGE 3 EARTH EXCAVATION 2.8 SQ. FT**  
 UNSUITABLE 5.8 SQ. FT  
 EMBANKMENT 48.7 SQ. FT  
 AGG. SUBGRADE IMPROVE 0.0 SQ. FT

**STAGE 4 EARTH EXCAVATION 0.0 SQ. FT**  
 UNSUITABLE 2.3 SQ. FT  
 EMBANKMENT 13.2 SQ. FT  
 AGG. SUBGRADE IMPROVE 0.0 SQ. FT

100 SWACKER DR.  
 SUITE 200  
 CHICAGO, IL 60606  
 TEL (312) 939-4000  
 FAX (312) 939-4098



FILE NAME = D:\160M62-SHT-XSSHT01.dgn	USER NAME = Anthony.Plutz	DESIGNED - JCL	REVISED -	<b>STATE OF ILLINOIS</b> <b>DEPARTMENT OF TRANSPORTATION</b>	<b>US 45 CROSS SECTIONS</b> SCALE: 1"=10'H; 1"=5'V SHEET NO. 14 OF 110 SHEETS STA. 298+00.00 TO STA. 298+50.00			F.A.P. RTE. 330	SECTION 103R-5	COUNTY COOK	TOTAL SHEETS 778	SHEET NO. 645
PLOT SCALE = 20.0000' / in.	CHECKED - MJT	REVISED -	<b>XS-US45-14</b>					CONTRACT NO. 60M62				
PLOT DATE = 3/12/2013	DATE - 03/13/13	REVISED -	ILLINOIS FED. AID PROJECT									