


DATE	
BY	
FINISHED	
SURVEY	
NOTE BOOK	
NO.	
PLOTTED	
TEMPLATE	
AREAS	
CHECKED	

DATE	
BY	
ORIGINAL	
SURVEY	
NOTE BOOK	
NO.	
PLOTTED	
TEMPLATE	
AREAS	
CHECKED	

100 S. WACKER DR.
 SUITE 200
 CHICAGO, IL 60606
 TEL (312) 939-1000
 FAX (312) 939-4198

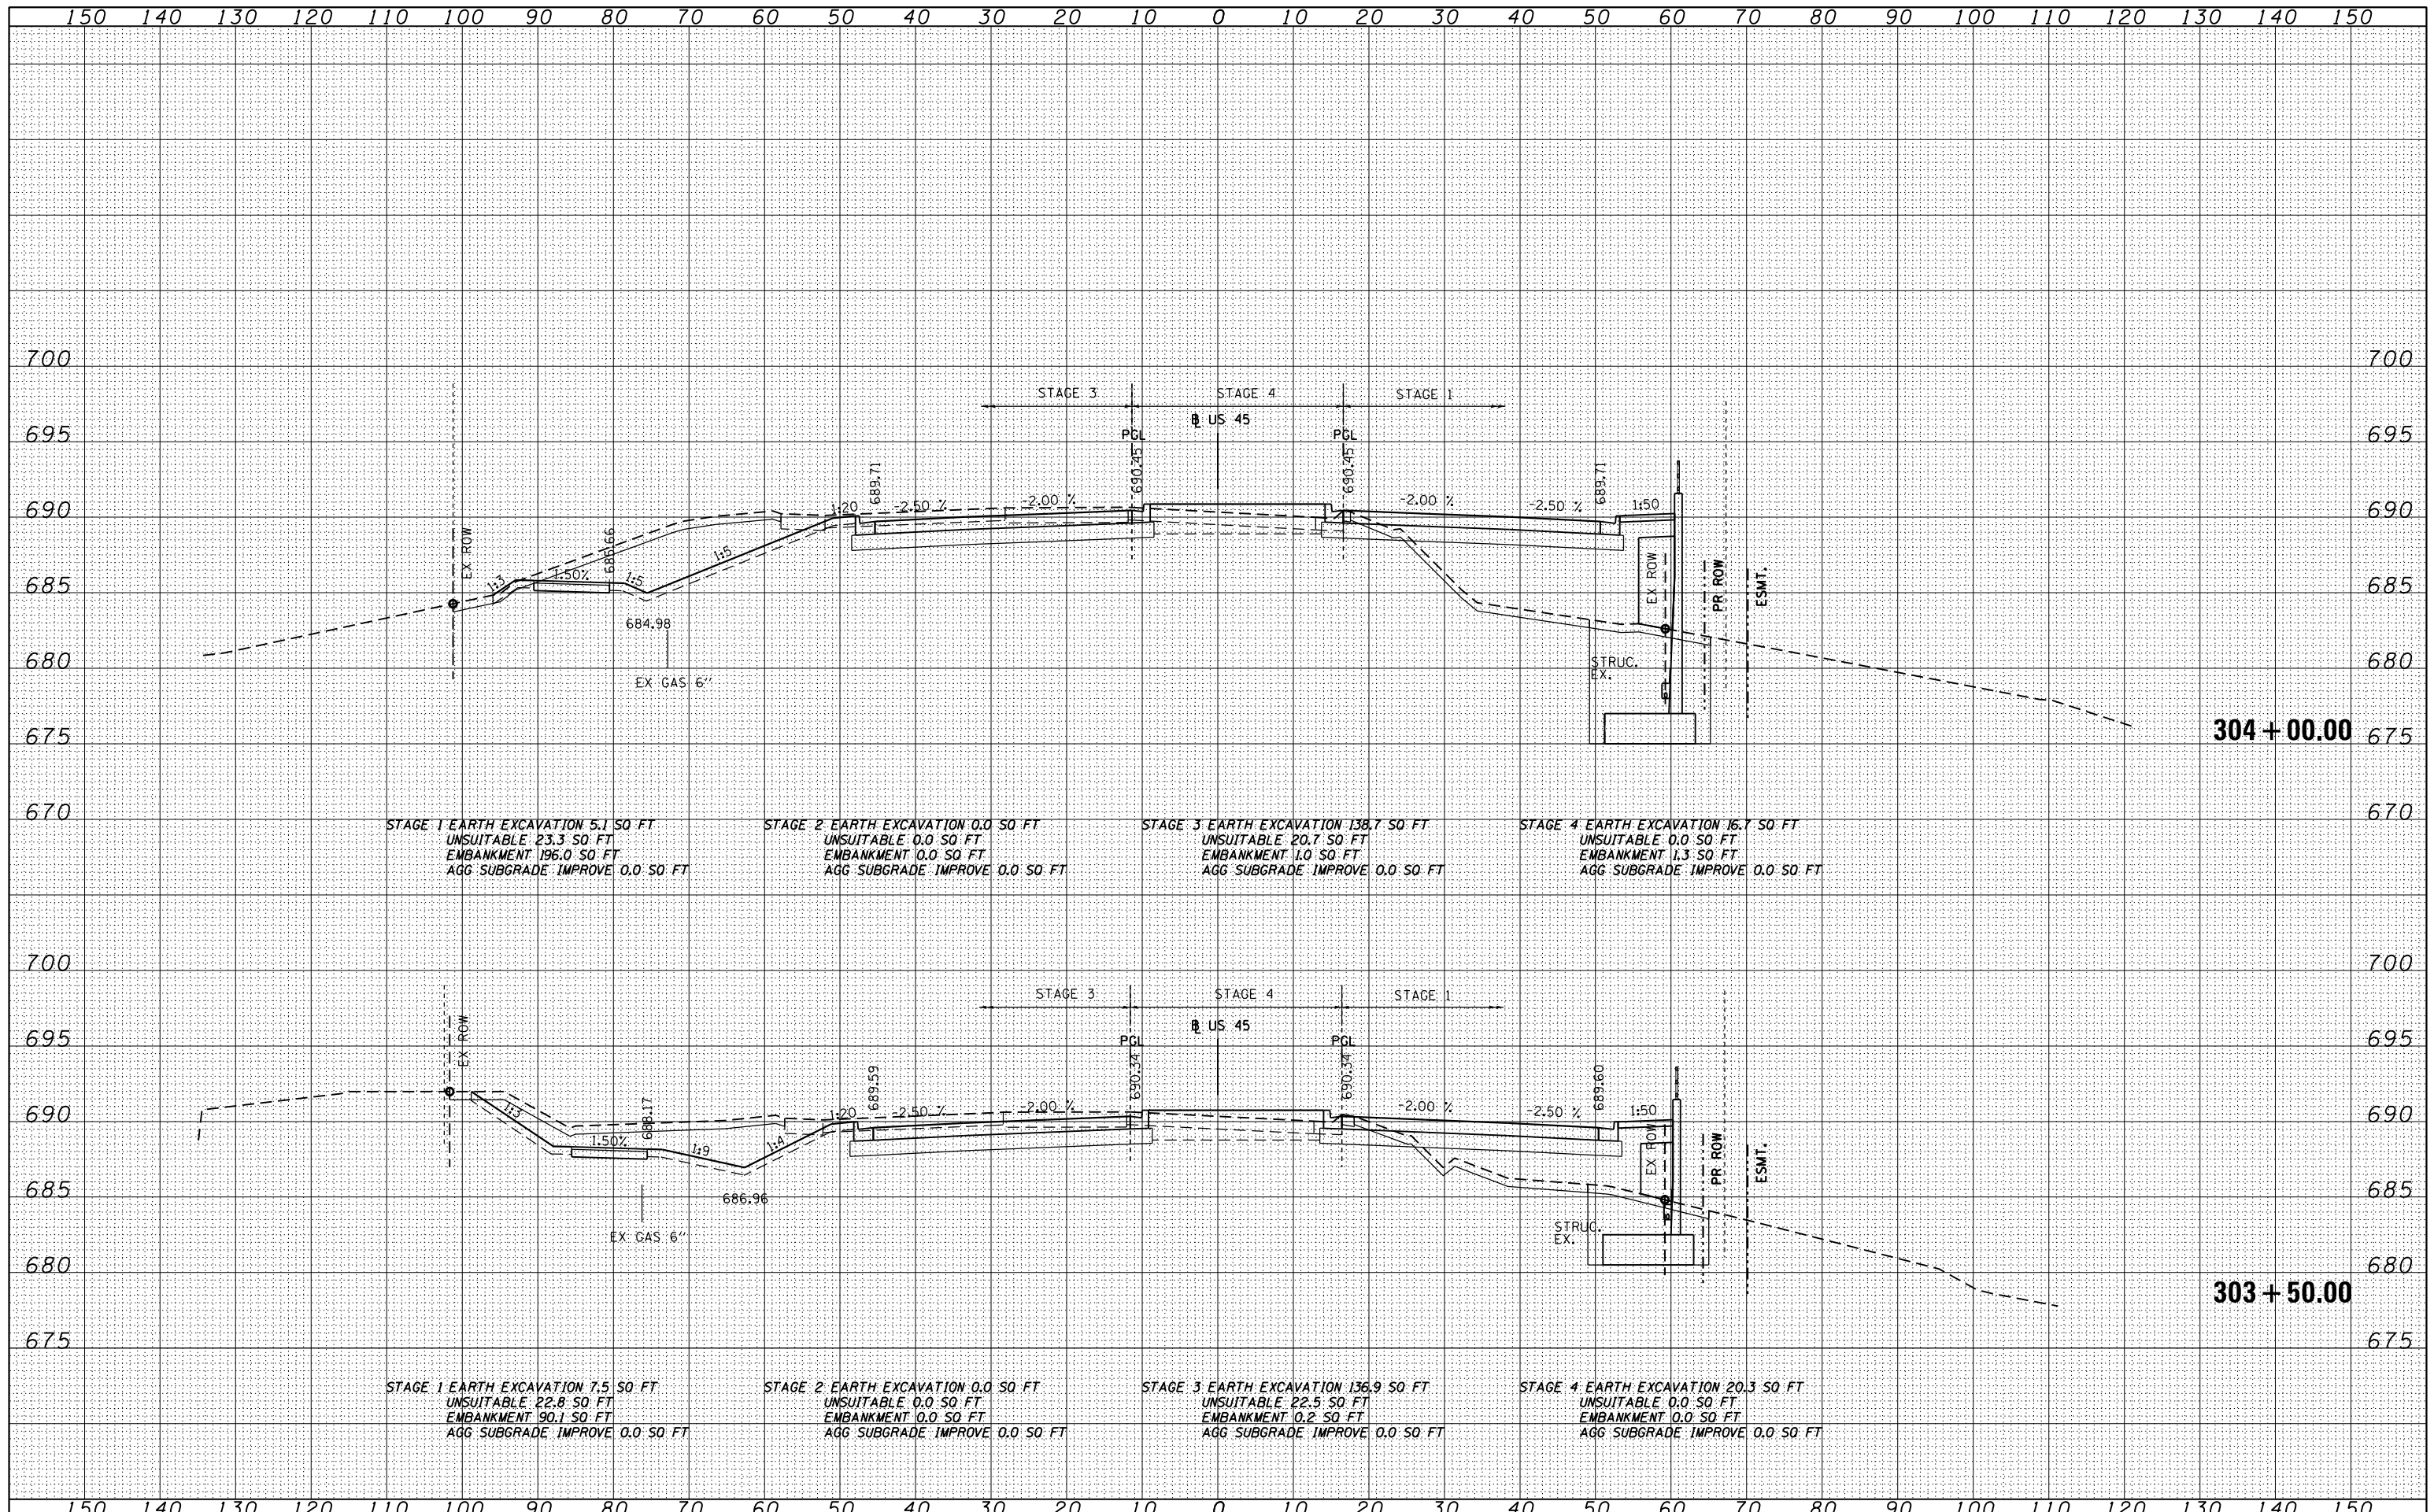

FILE NAME = D:\6062-SHT-XSSHT01.dgn

USER NAME = Anthony.Plutz	DESIGNED - JCL	REVISD -
	DRAWN - JCL	REVISD -
PLOT SCALE = 20.0000' / in.	CHECKED - MJT	REVISD -
PLOT DATE = 3/12/2013	DATE - 03/13/13	REVISD -

**STATE OF ILLINOIS
 DEPARTMENT OF TRANSPORTATION**

US 55 CROSS SECTIONS

SCALE: 1"=10'H; 1"=5' V SHEET NO. 20 OF 110 SHEETS STA. 303+50.00 TO STA. 304+00.00

F.A.P. RTE.	SECTION	COUNTY	TOTAL SHEETS	SHEET NO.
330	103R-5	COOK	778	651
XS-US45-20			CONTRACT NO. 60M62	
ILLINOIS FED. AID PROJECT				