



DATE	
BY	
SURVEYED	
PLOTTED	
TEMPLATE	
AREAS	
CHECKED	
FINISH	
NO.	

DATE	
BY	
SURVEYED	
PLOTTED	
TEMPLATE	
AREAS	
CHECKED	
ORIGINAL	
NO.	

100 SWACKER DR.
 3000
 CHICAGO, IL 60606
 TEL (312) 939-0000
 FAX (312) 939-0098

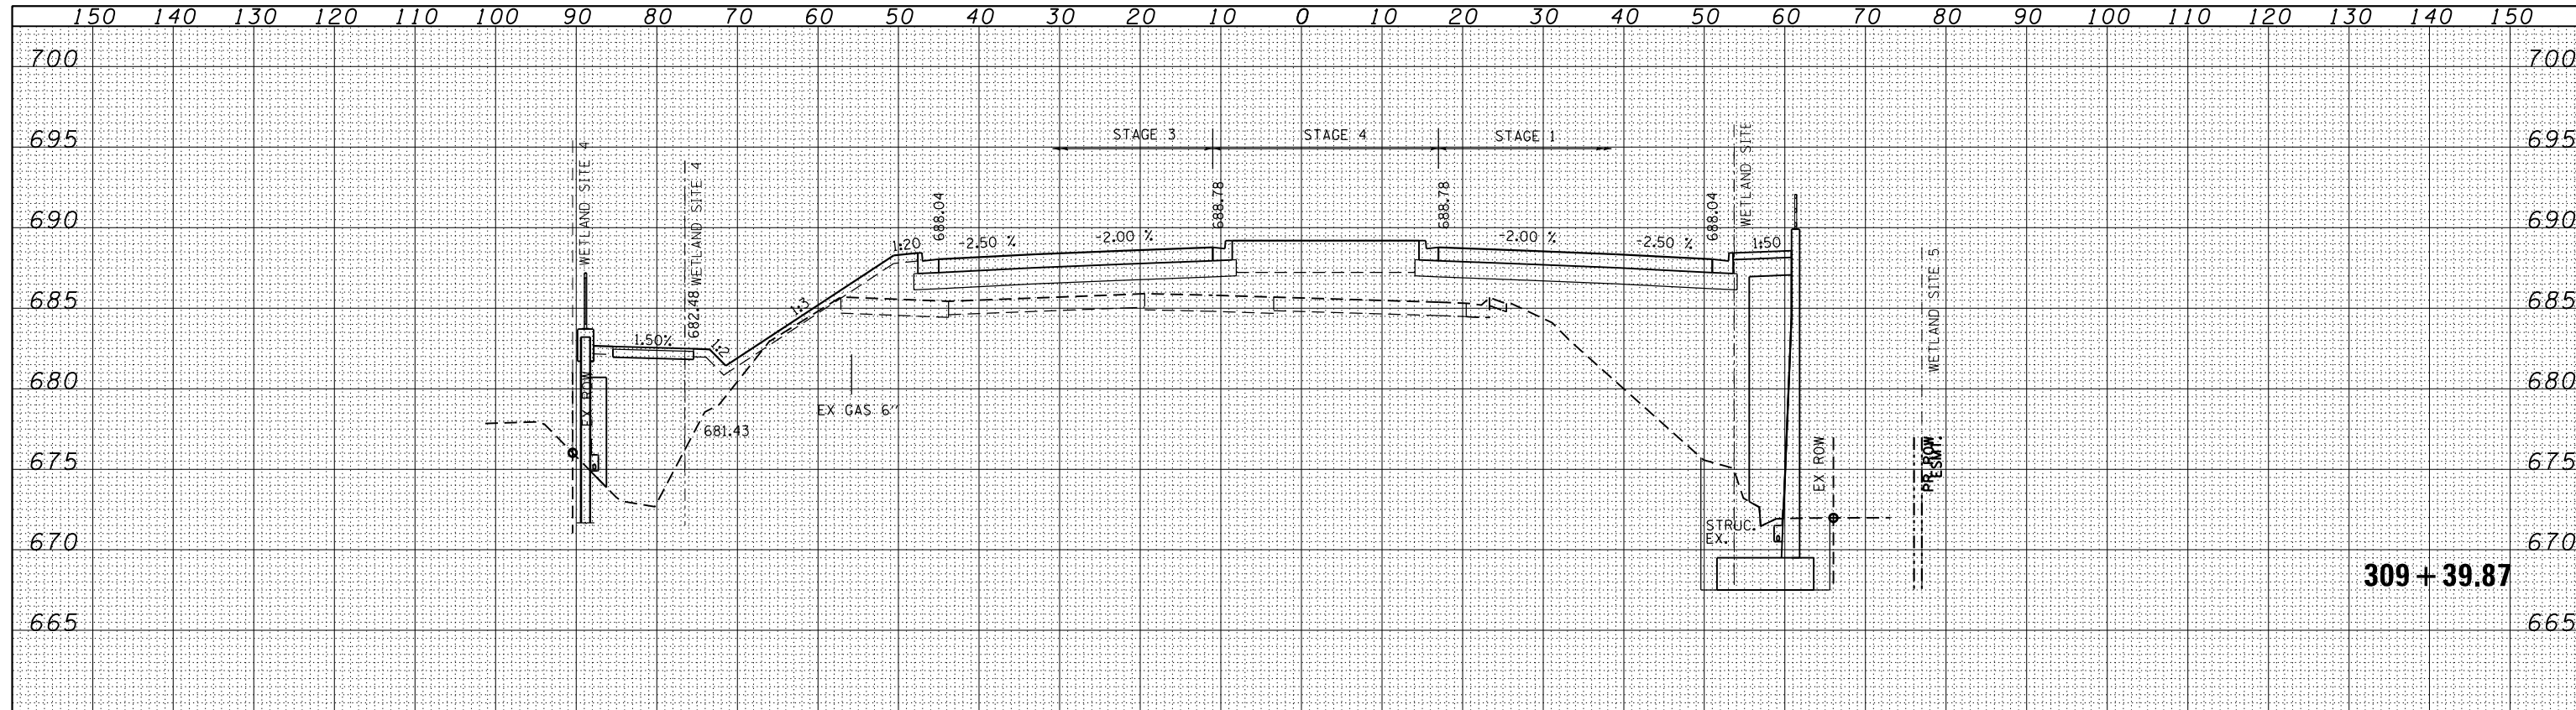

309 + 39.87

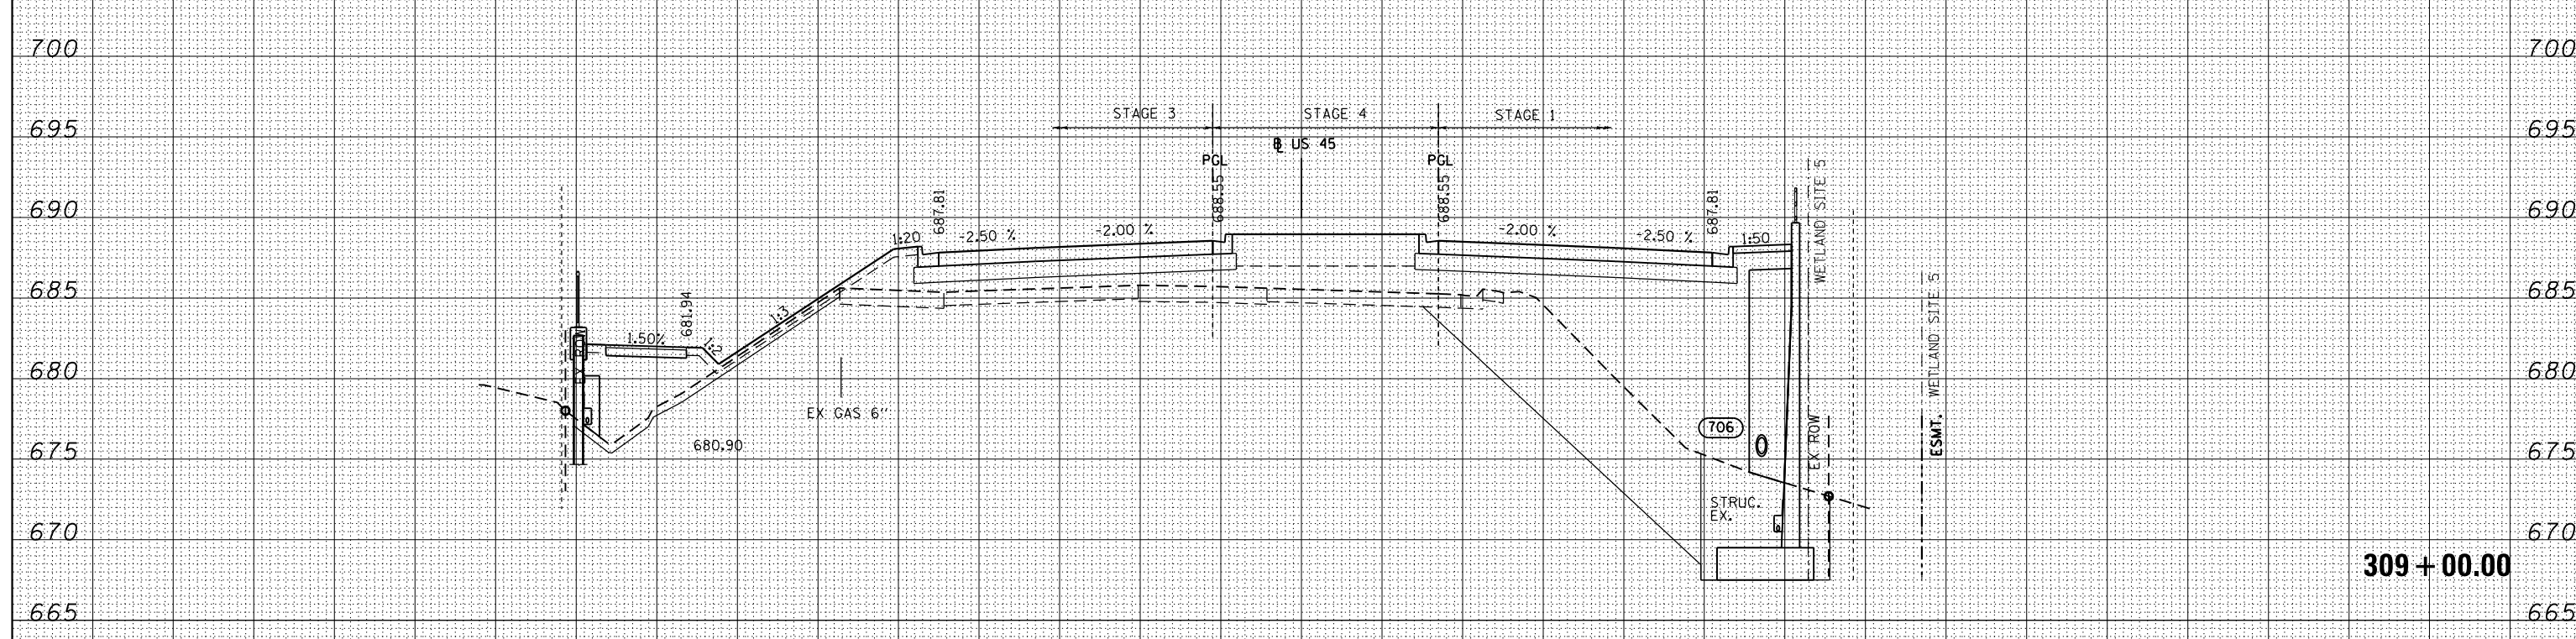

309 + 00.00

STAGE 1 EARTH EXCAVATION 4.3 SQ FT
 UNSUITABLE 239.3 SQ FT
 EMBANKMENT 531.0 SQ FT
 AGG SUBGRADE IMPROVE 0.0 SQ FT

STAGE 2 EARTH EXCAVATION 0.0 SQ FT
 UNSUITABLE 0.0 SQ FT
 EMBANKMENT 0.0 SQ FT
 AGG SUBGRADE IMPROVE 0.0 SQ FT

STAGE 3 EARTH EXCAVATION 0.0 SQ FT
 UNSUITABLE 17.0 SQ FT
 EMBANKMENT 148.9 SQ FT
 AGG SUBGRADE IMPROVE 0.0 SQ FT

STAGE 4 EARTH EXCAVATION 0.0 SQ FT
 UNSUITABLE 0.0 SQ FT
 EMBANKMENT 65.7 SQ FT
 AGG SUBGRADE IMPROVE 0.0 SQ FT

FILE NAME =	USER NAME = Anthony.Plutz	DESIGNED - JCL	REVISED -	STATE OF ILLINOIS DEPARTMENT OF TRANSPORTATION	US 45 CROSS SECTIONS			F.A.P. RTE.	SECTION	COUNTY	TOTAL SHEETS	SHEET NO.
D160M62-SHT-XSSHT01.dgn		DRAWN - JCL	REVISED -		330	103R-5	COOK	778	657			
		CHECKED - MJT	REVISED -		XS-US45-26			CONTRACT NO. 60M62				
		DATE - 03/13/13	REVISED -		SCALE: 1"=10'H; 1"=5' V			SHEET NO. 26 OF 110 SHEETS STA. 309+00.00 TO STA. 309+39.87				