



DATE	
BY	
SURVEYED	
PLOTTED	
TEMPLATE	
AREAS	
CHECKED	
NO.	

DATE	
BY	
SURVEYED	
PLOTTED	
TEMPLATE	
AREAS	
CHECKED	
NO.	

100 S. WACKER DR.
 CHICAGO, IL 60606
 TEL (312) 939-1000
 FAX (312) 939-4198

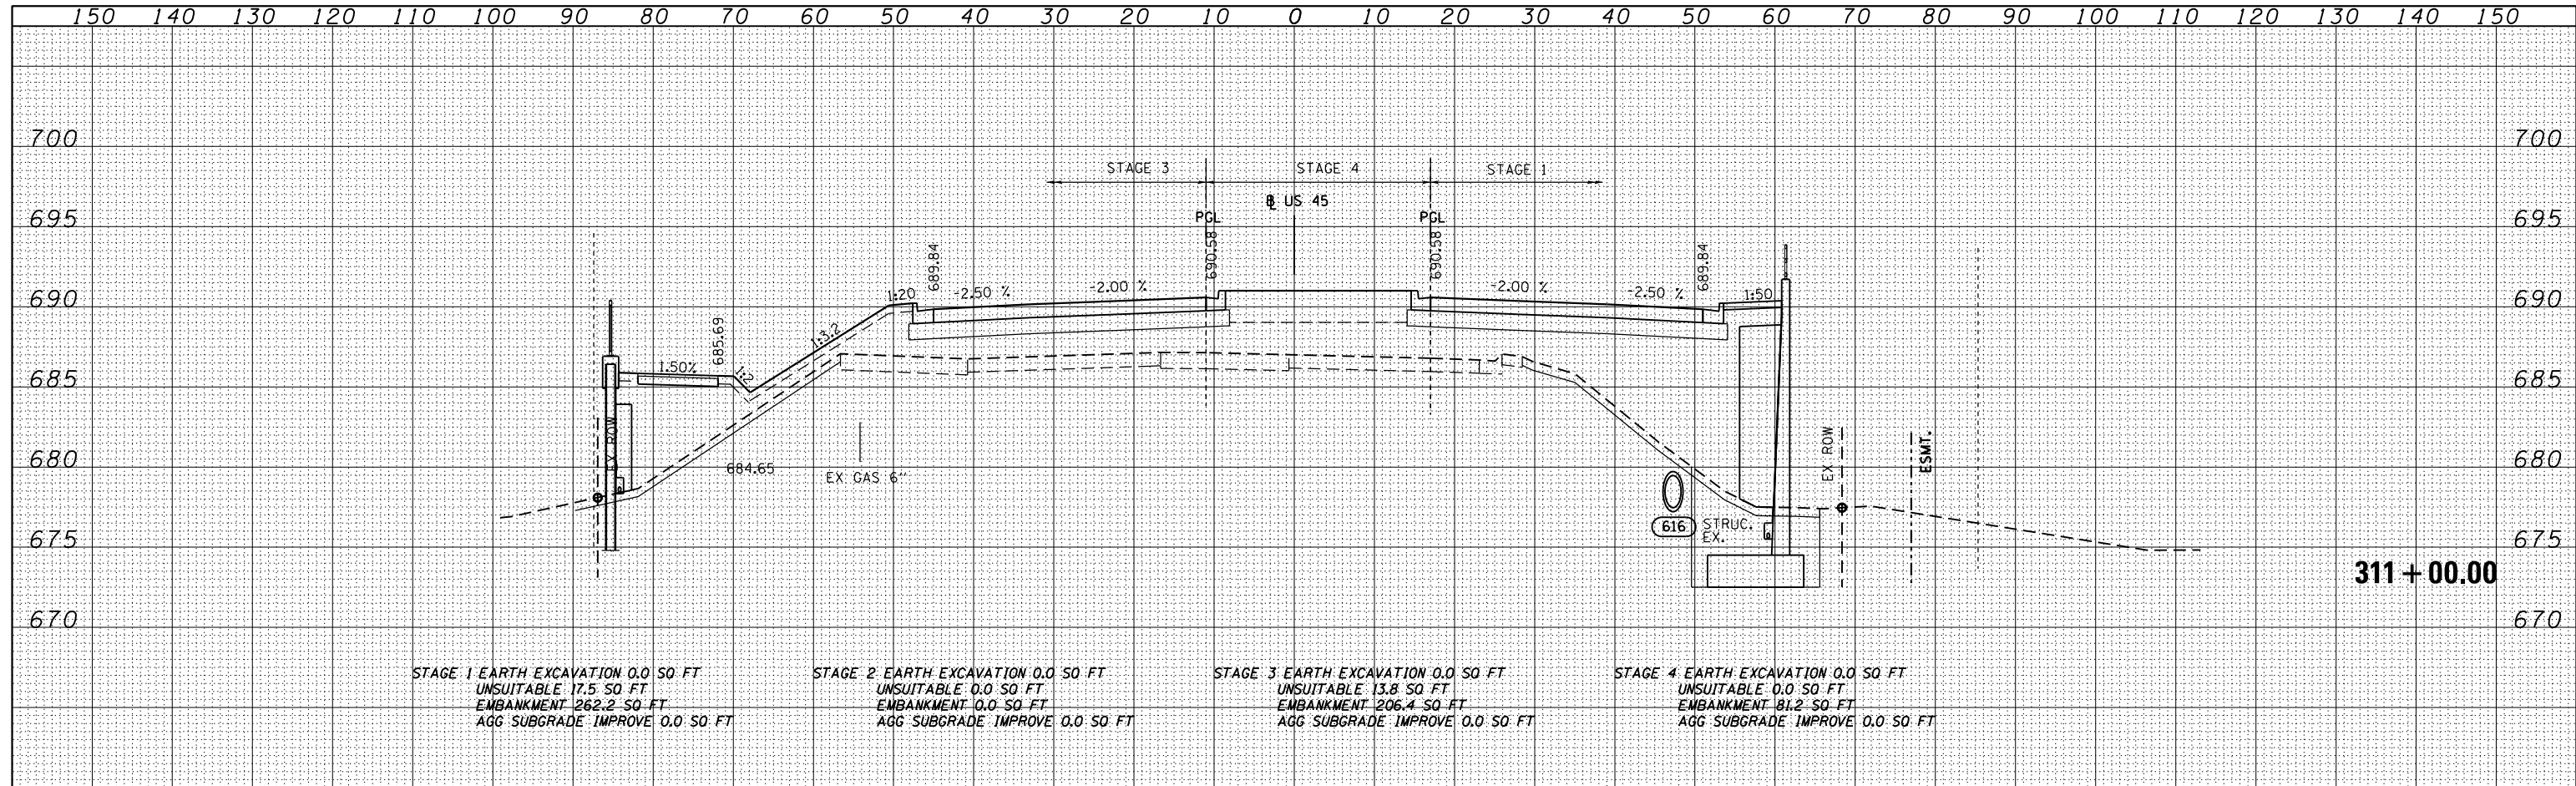

STAGE 1 EARTH EXCAVATION 0.0 SO FT UNSUITABLE 17.5 SO FT EMBANKMENT 262.2 SO FT AGG SUBGRADE IMPROVE 0.0 SO FT	STAGE 2 EARTH EXCAVATION 0.0 SO FT UNSUITABLE 0.0 SO FT EMBANKMENT 0.0 SO FT AGG SUBGRADE IMPROVE 0.0 SO FT	STAGE 3 EARTH EXCAVATION 0.0 SO FT UNSUITABLE 13.8 SO FT EMBANKMENT 206.4 SO FT AGG SUBGRADE IMPROVE 0.0 SO FT	STAGE 4 EARTH EXCAVATION 0.0 SO FT UNSUITABLE 0.0 SO FT EMBANKMENT 81.2 SO FT AGG SUBGRADE IMPROVE 0.0 SO FT
---	---	---	---

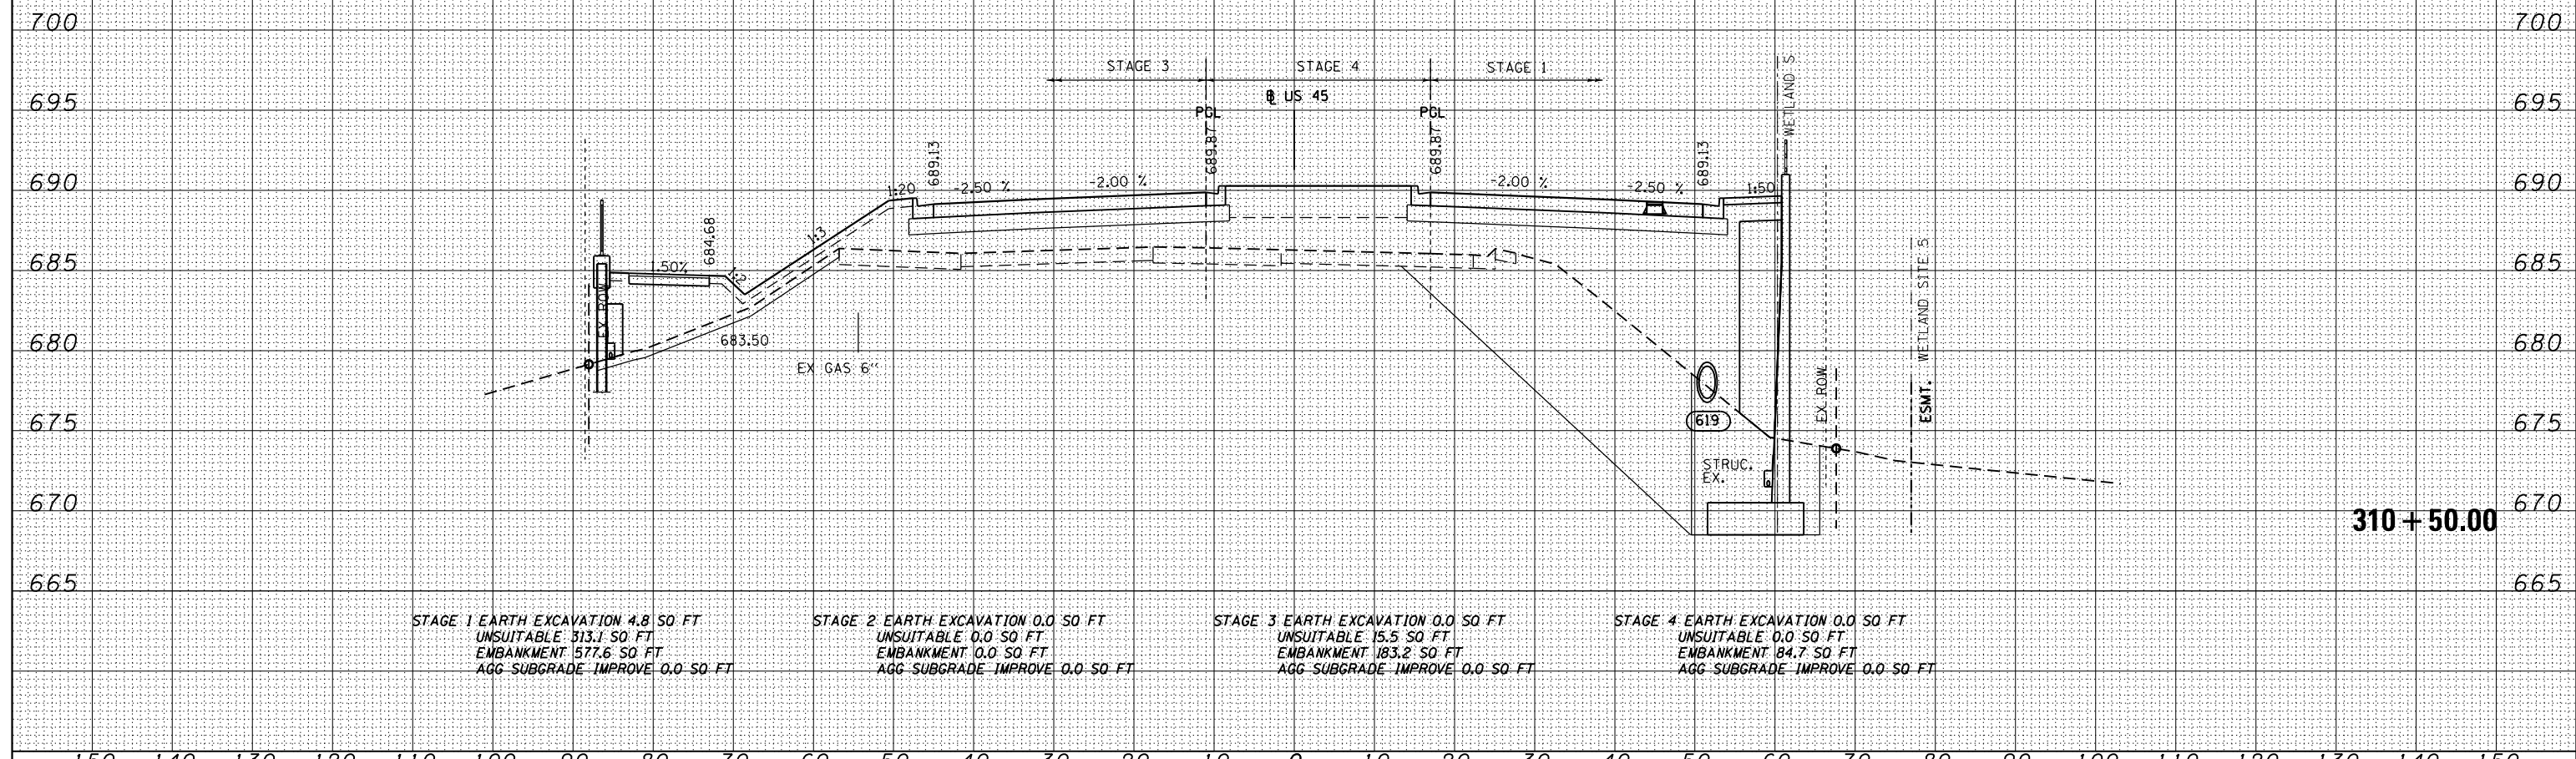

STAGE 1 EARTH EXCAVATION 4.8 SO FT UNSUITABLE 313.1 SO FT EMBANKMENT 577.6 SO FT AGG SUBGRADE IMPROVE 0.0 SO FT	STAGE 2 EARTH EXCAVATION 0.0 SO FT UNSUITABLE 0.0 SO FT EMBANKMENT 0.0 SO FT AGG SUBGRADE IMPROVE 0.0 SO FT	STAGE 3 EARTH EXCAVATION 0.0 SO FT UNSUITABLE 15.5 SO FT EMBANKMENT 183.2 SO FT AGG SUBGRADE IMPROVE 0.0 SO FT	STAGE 4 EARTH EXCAVATION 0.0 SO FT UNSUITABLE 0.0 SO FT EMBANKMENT 84.7 SO FT AGG SUBGRADE IMPROVE 0.0 SO FT
---	---	---	---

FILE NAME = D160M62-SHT-XSSHT01.dgn	USER NAME = Anthony.Plutz	DESIGNED - JCL	REVISD -	STATE OF ILLINOIS DEPARTMENT OF TRANSPORTATION US 45 CROSS SECTIONS SCALE: 1"=10'H; 1"=5' V SHEET NO. 28 OF 110 SHEETS STA. 310+50.00 TO STA. 311+00.00	F.A.P. RTE. 330	SECTION 103R-5	COUNTY COOK	TOTAL SHEETS 778	SHEET NO. 659
PLOT SCALE = 20.0000 "/ in.	CHECKED - MJT	REVISD -	XS-US45-28		CONTRACT NO. 60M62		ILLINOIS FED. AID PROJECT		
PLOT DATE = 3/12/2013	DATE - 03/13/13	REVISD -							