


DATE	
BY	
FINISHED SURVEY	
PLOTTED	
NOTE BOOK	
AREAS CHECKED	

DATE	
BY	
ORIGINAL SURVEY	
PLOTTED	
NOTE BOOK	
AREAS CHECKED	

100 S. WACKER DR.
 CHICAGO, IL 60606
 TEL (312) 939-4000
 FAX (312) 939-4098

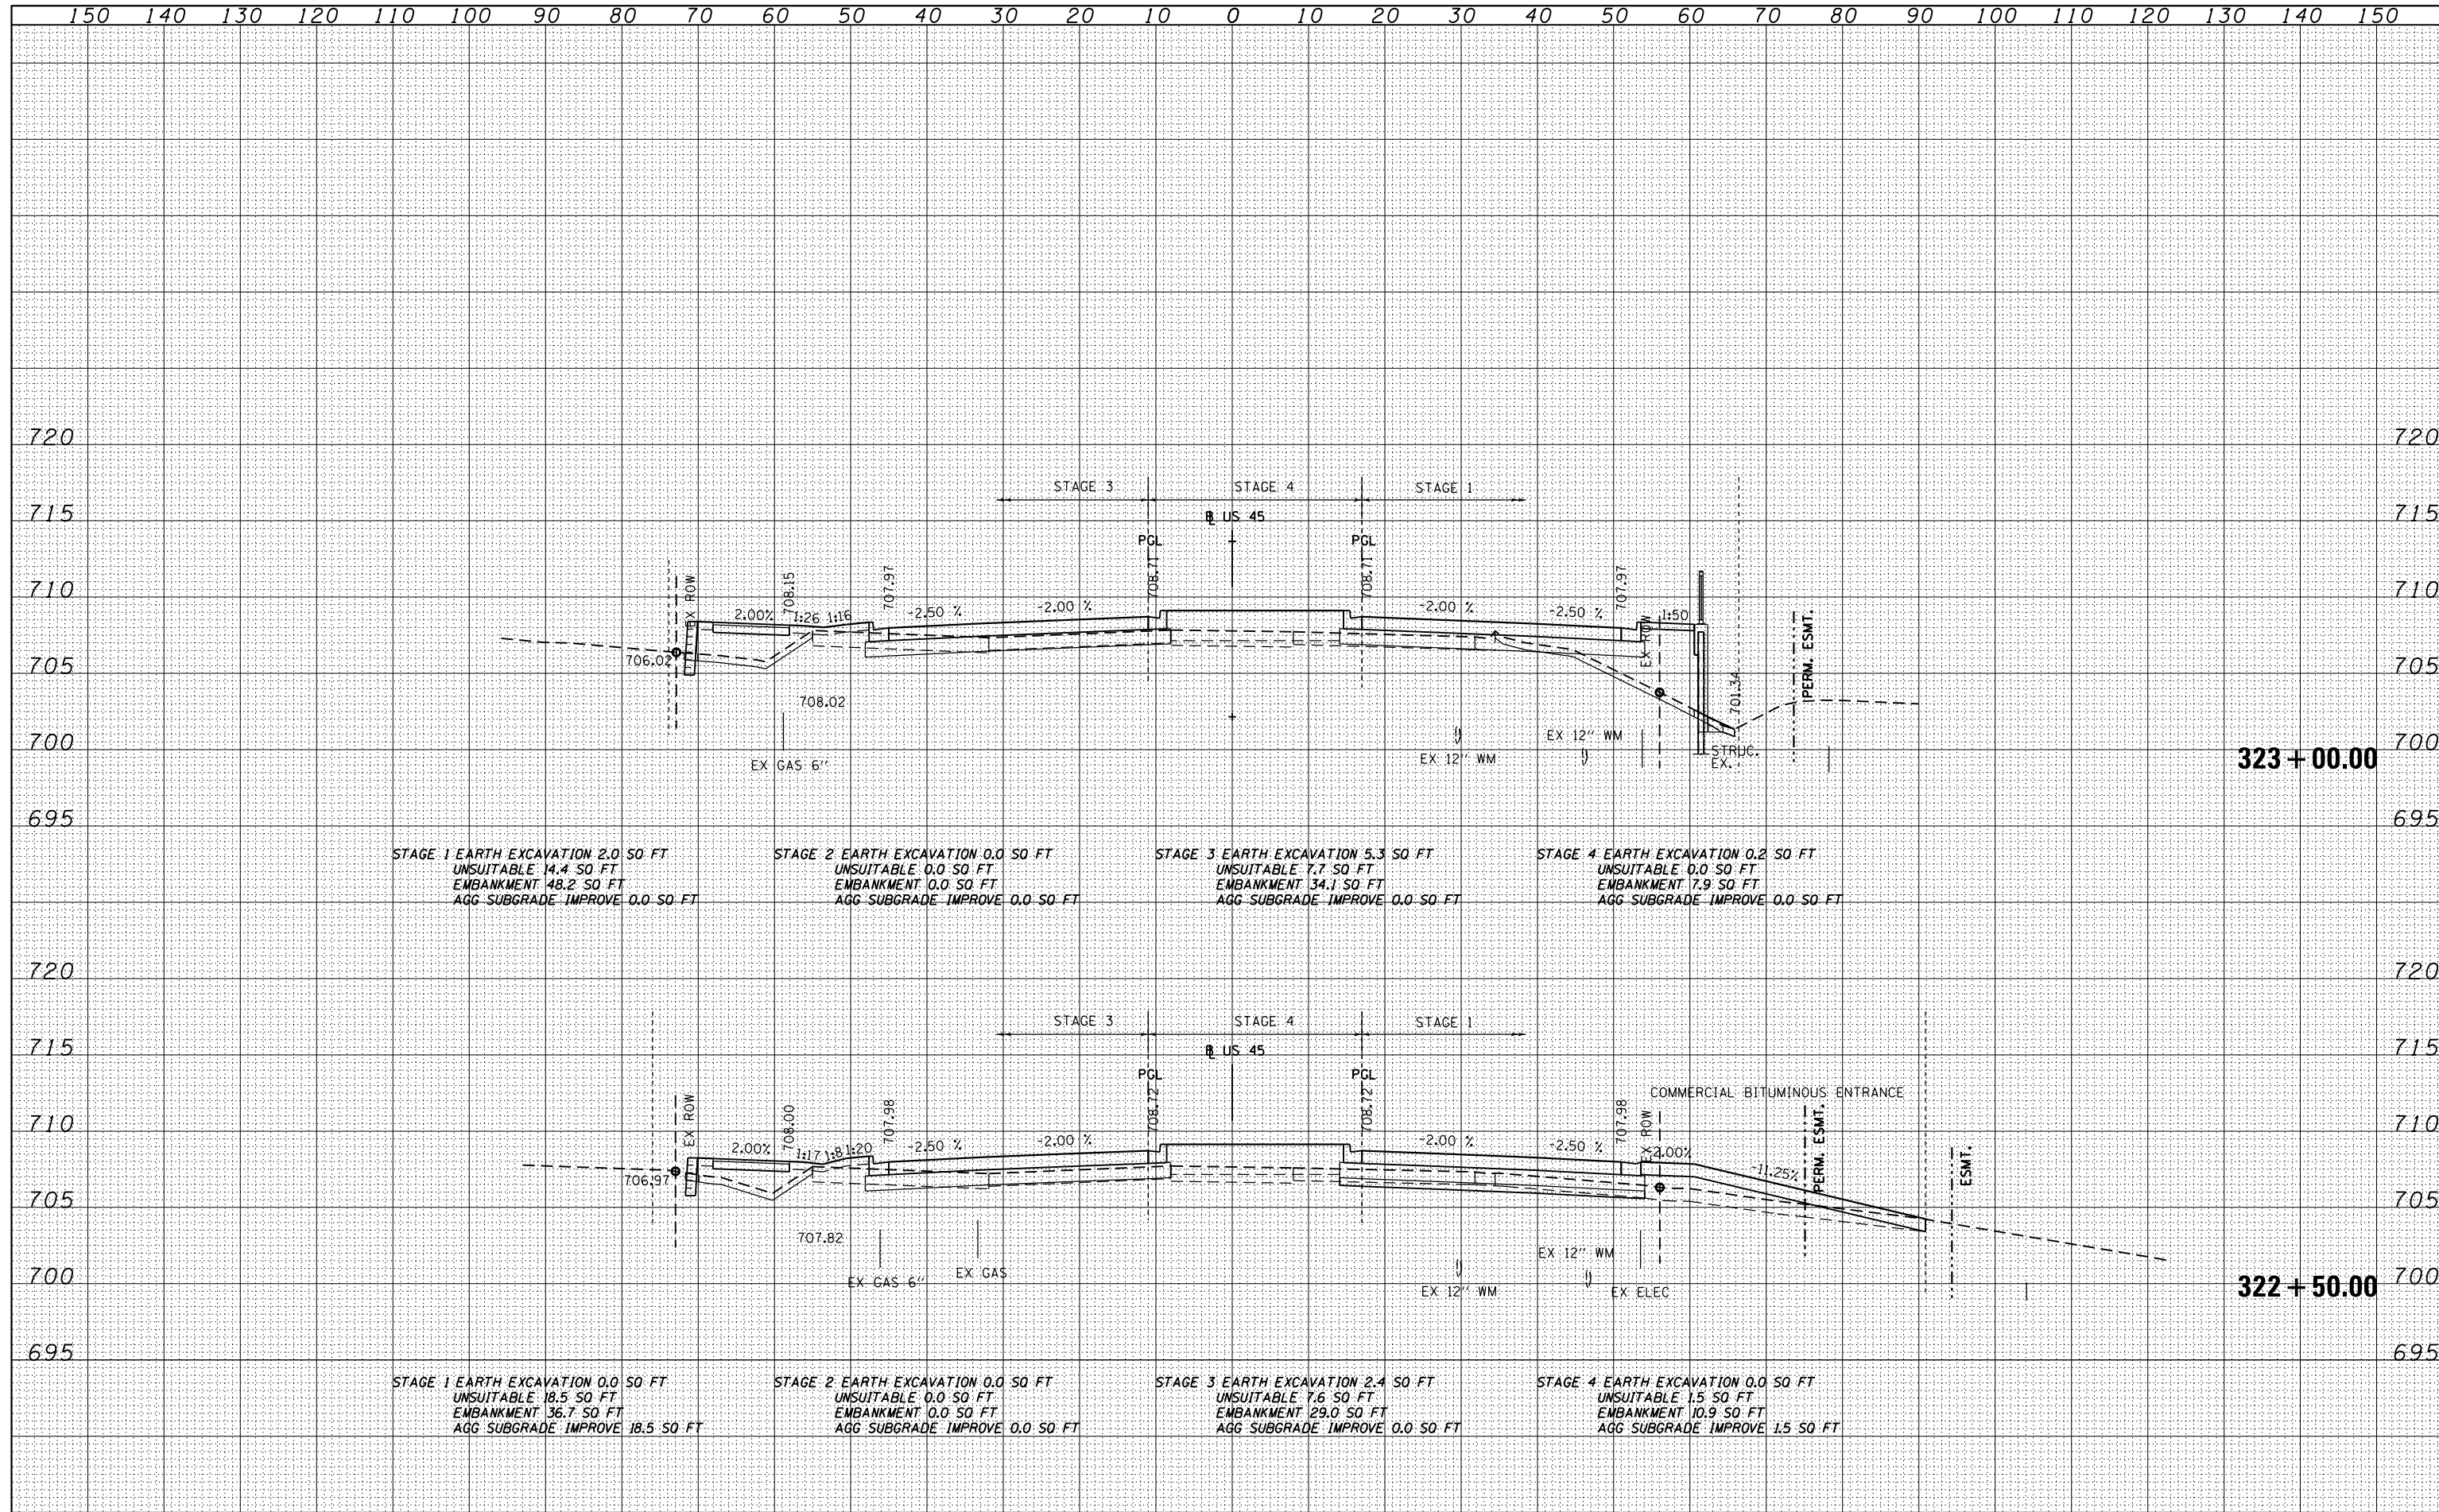

FILE NAME = D160M62-SHT-XSSHT01.dgn	USER NAME = Anthony.Plutz	DESIGNED - JCL	REVISED -	STATE OF ILLINOIS DEPARTMENT OF TRANSPORTATION US 55 CROSS SECTIONS SCALE: 1"=10'H; 1"=5'V SHEET NO. 41 OF 110 SHEETS STA. 322+50.00 TO STA. 323+00.00	F.A.P. RTE. 330	SECTION 103R-5	COUNTY COOK	TOTAL SHEETS 778	SHEET NO. 672
	PLOT SCALE = 20.0000" / in.	CHECKED - MJT	REVISED -		XS-US45-41		CONTRACT NO. 60M62		
	PLOT DATE = 3/12/2013	DATE - 03/13/13	REVISED -		ILLINOIS FED. AID PROJECT				