


| | |
|---------------|--|
| DATE | |
| BY | |
| FINISHED | |
| PLOTTED | |
| TEMPLATE | |
| NOTE BOOK | |
| AREAS CHECKED | |
| NO. | |

| | |
|-----------------|--|
| DATE | |
| BY | |
| ORIGINAL SURVEY | |
| PLOTTED | |
| TEMPLATE | |
| AREAS CHECKED | |
| NO. | |

100 S. WACKER DR.
 CHICAGO, IL 60606
 TEL 312/939-1000
 FAX 312/939-4198

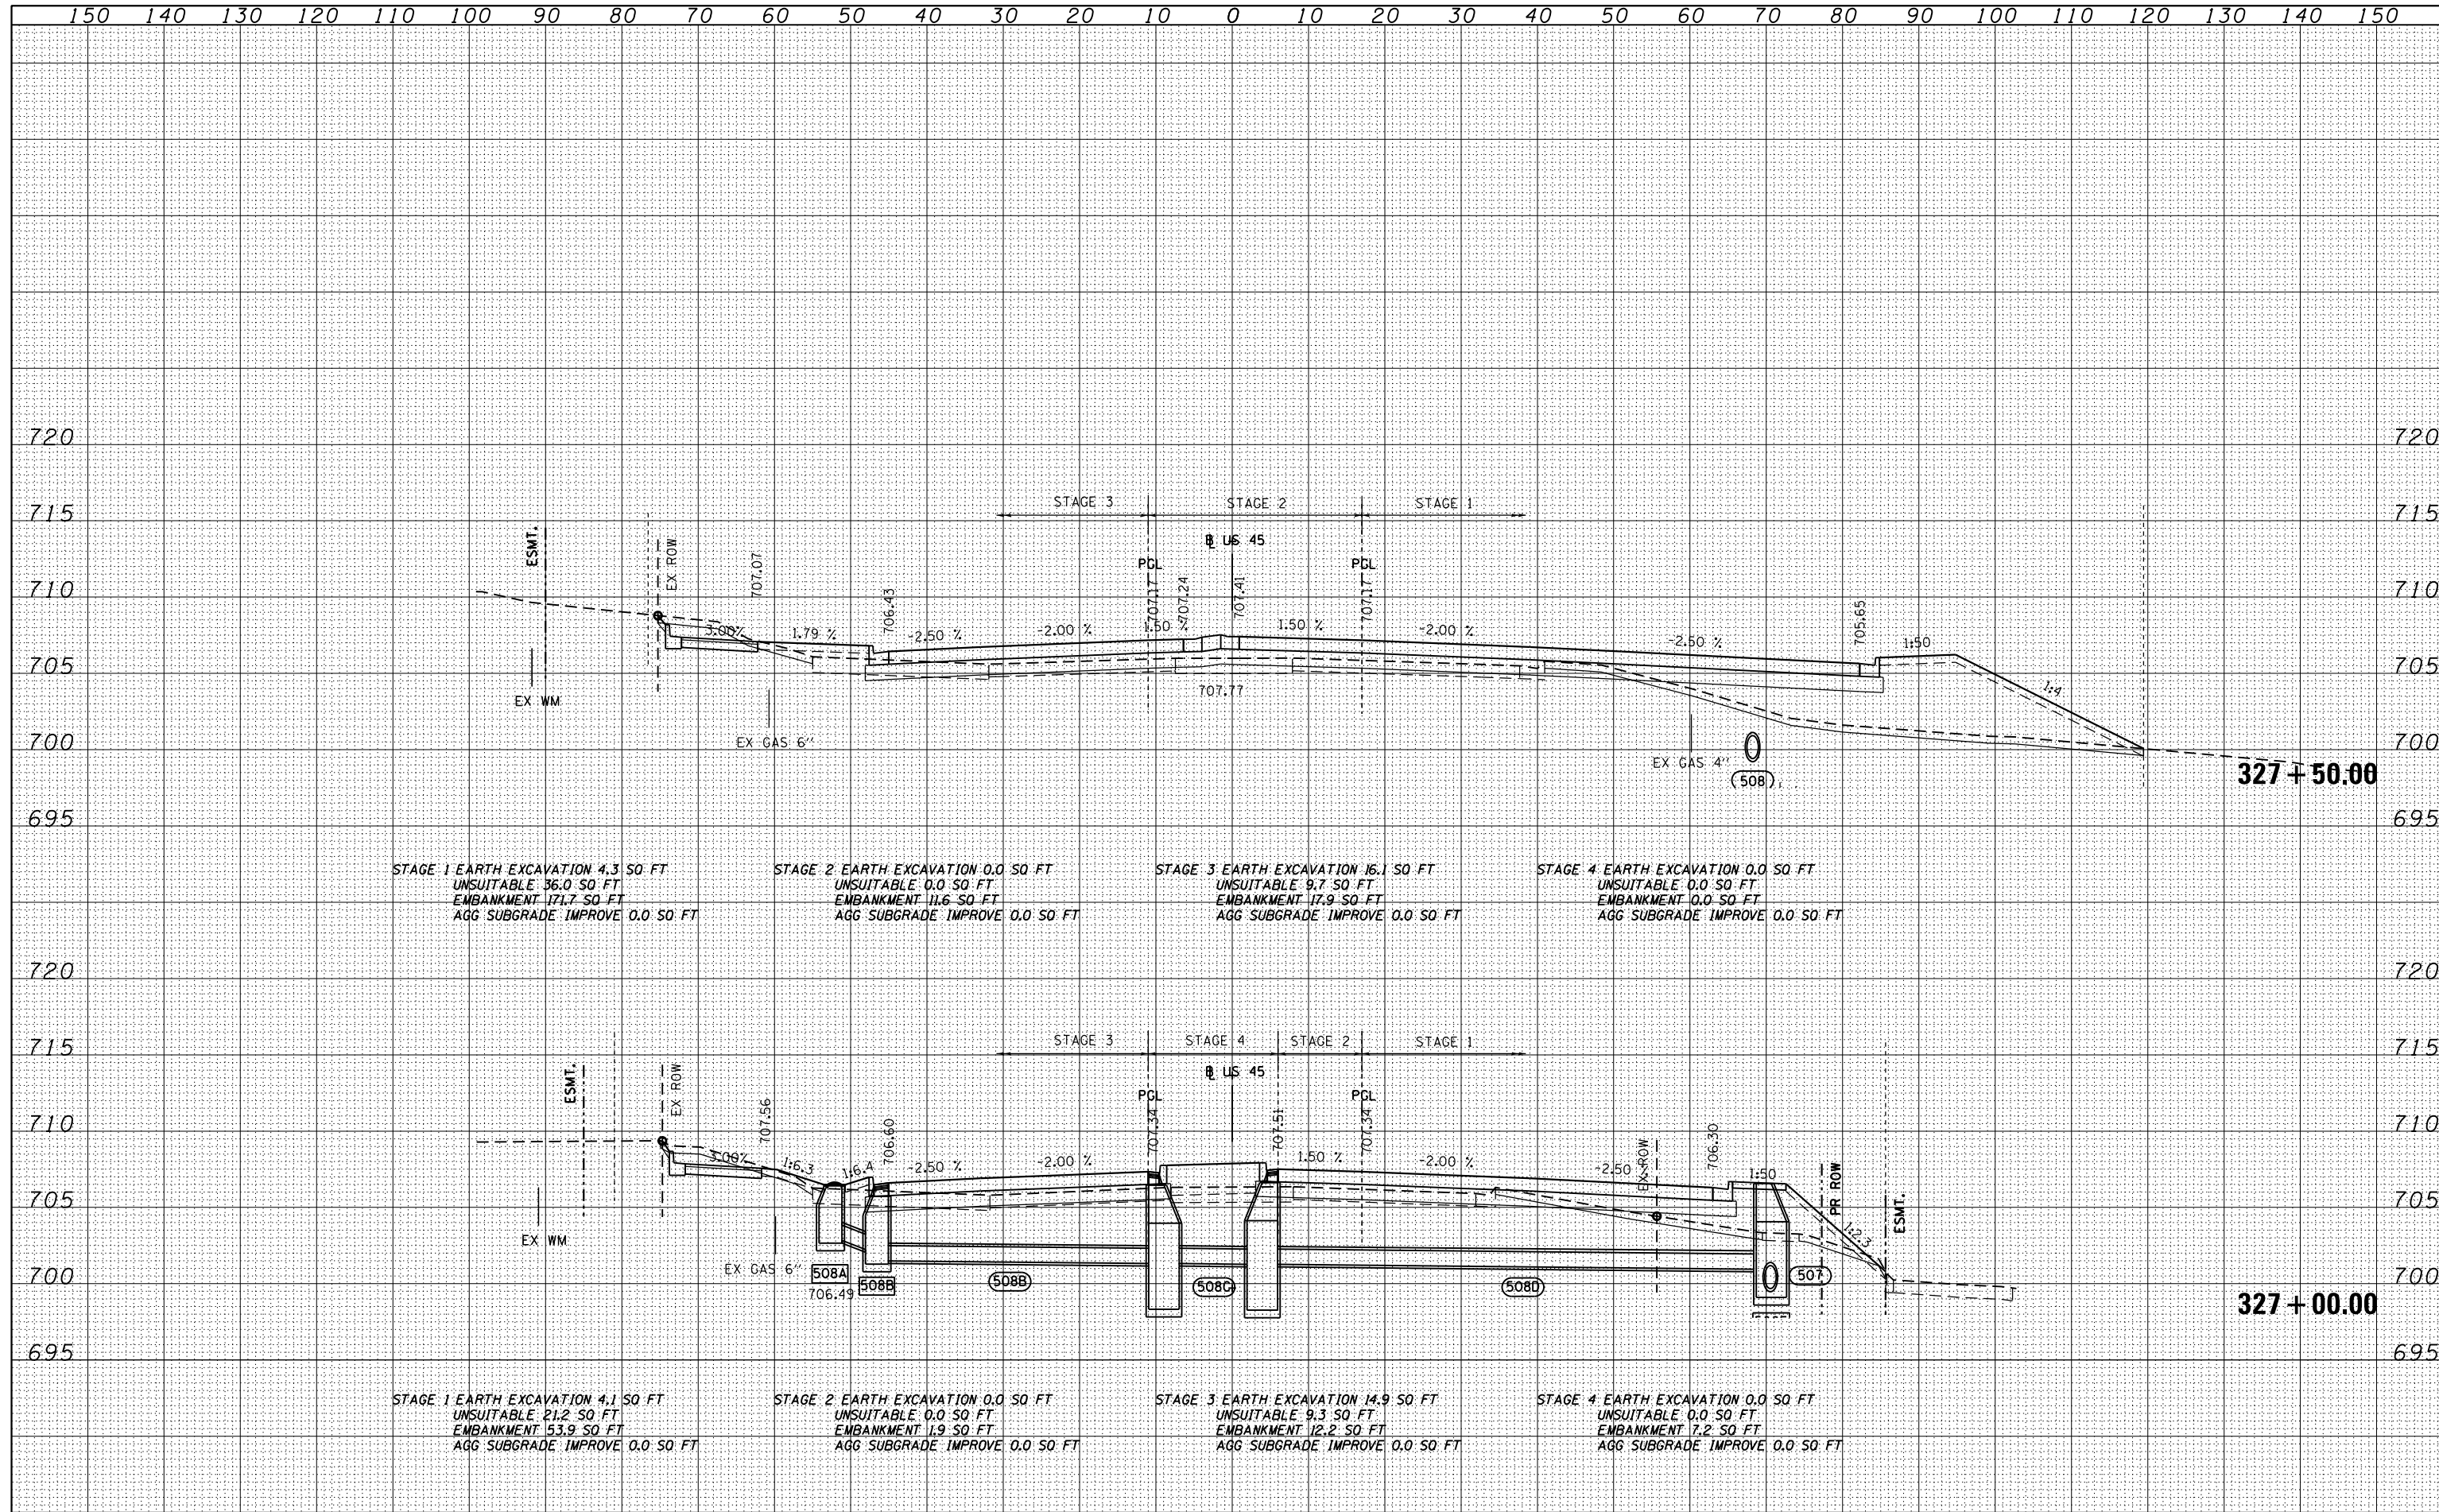

| | | | | | | | | | | |
|-------------------------|---------------------------|-----------------|-----------|---|---|---------------------------|---------|--------------------|--------------|-----------|
| FILE NAME = | USER NAME = Anthony.Plutz | DESIGNED - JCL | REVISED - | STATE OF ILLINOIS DEPARTMENT OF TRANSPORTATION | US 50 CROSS SECTIONS - SCALE: 1"=10'H, 1"=5' | F.A.P. RTE. | SECTION | COUNTY | TOTAL SHEETS | SHEET NO. |
| D160M62-SHT-XSSHT01.dgn | | DRAWN - JCL | REVISED - | | | 330 | 103R-5 | COOK | 778 | 677 |
| | | CHECKED - MJT | REVISED - | | | XS-US45-46 | | CONTRACT NO. 60M62 | | |
| | | DATE - 03/13/13 | REVISED - | | | ILLINOIS FED. AID PROJECT | | | | |