
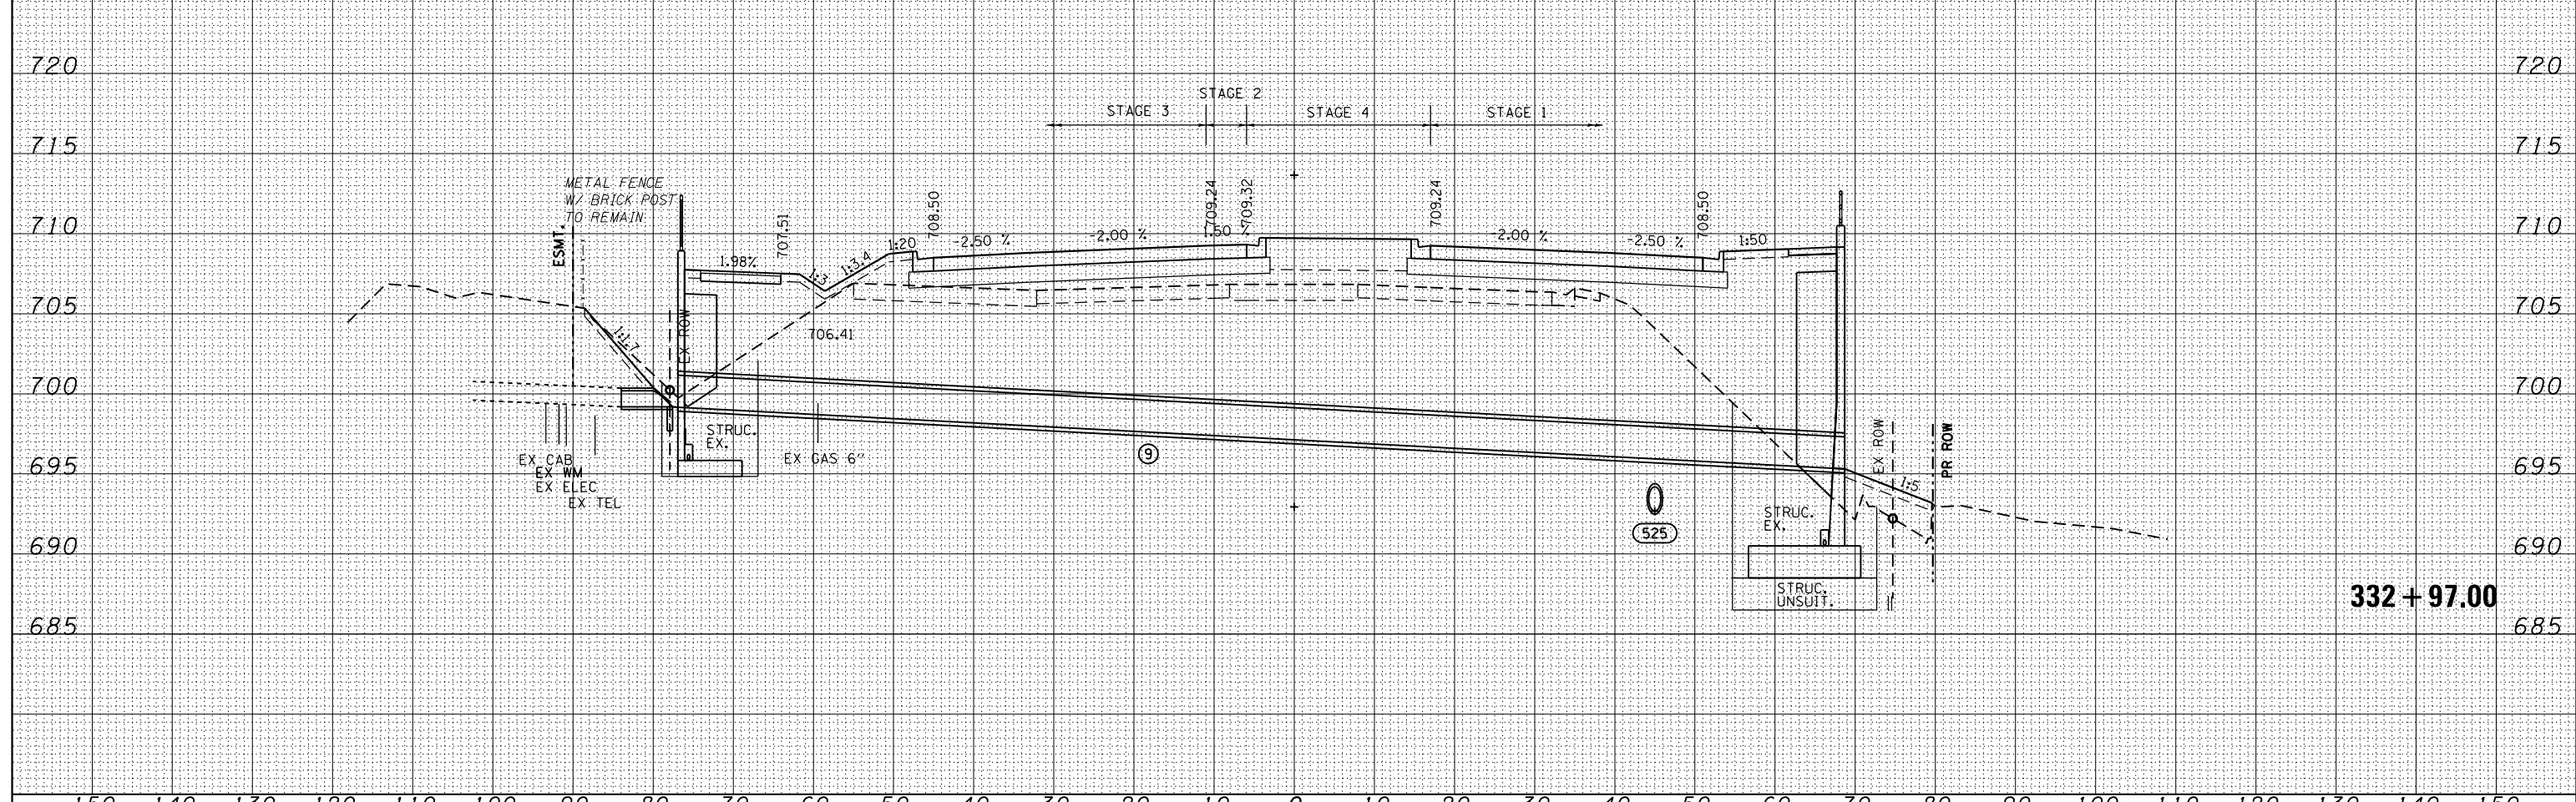


DATE	
BY	
FINISHED	
NO. OF SHEETS	
DATE	
BY	
FINISHED	
NO. OF SHEETS	
DATE	
BY	
FINISHED	
NO. OF SHEETS	

DATE	
BY	
FINISHED	
NO. OF SHEETS	
DATE	
BY	
FINISHED	
NO. OF SHEETS	
DATE	
BY	
FINISHED	
NO. OF SHEETS	

100 S. WACKER DR.  
 CHICAGO, IL 60606  
 TEL 312/939-4000  
 FAX 312/939-4198

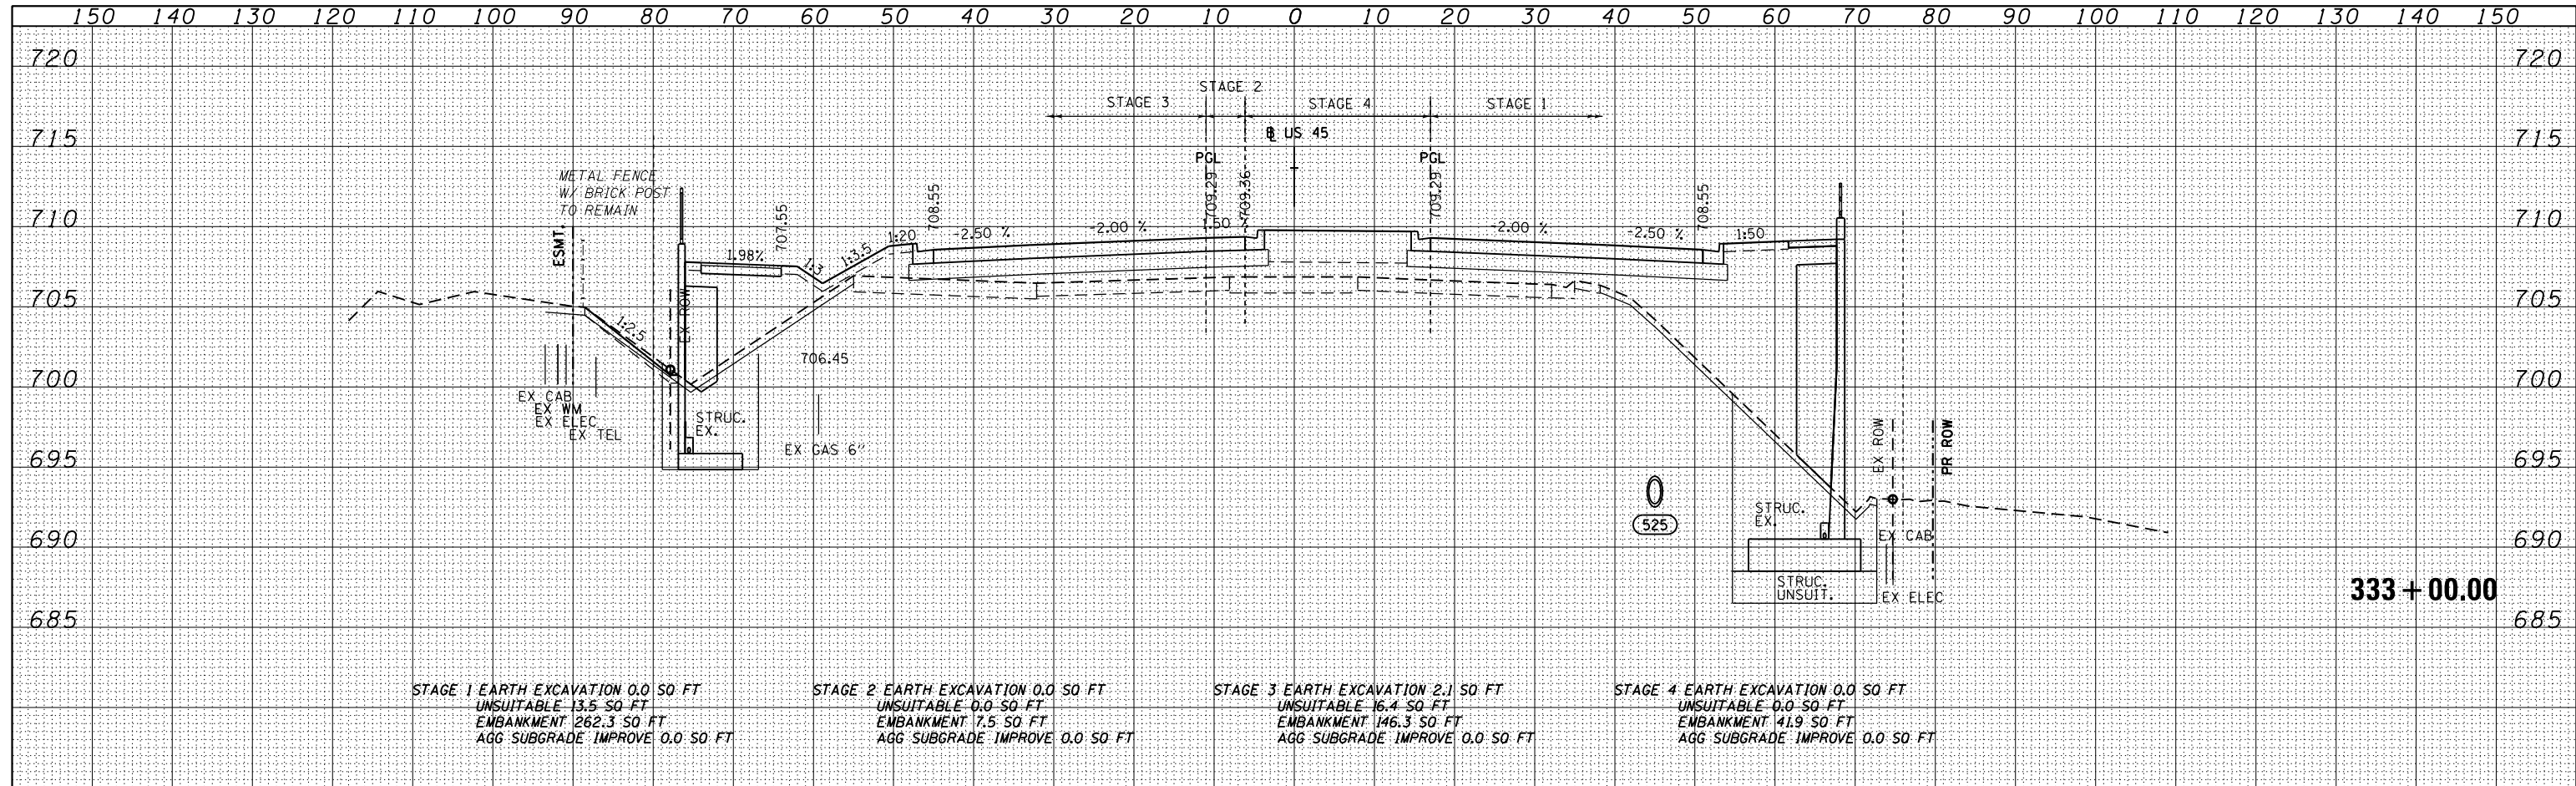

FILE NAME =	USER NAME = Anthony.Plutz	DESIGNED - JCL	REVISED -	<b>STATE OF ILLINOIS</b> <b>DEPARTMENT OF TRANSPORTATION</b>	<b>US 45 CROSS SECTIONS</b> - SCALE: 1"=10'H; 1"=5' V SHEET NO. 53 OF 110 SHEETS STA. 332+97.00 TO STA. 333+00.00	F.A.P. RTE.	SECTION	COUNTY	TOTAL SHEETS	SHEET NO.
D160M62-SHT-XSSH01.dgn		DRAWN - JCL	REVISED -			330	103R-5	COOK	778	684
		PLOT SCALE = 20.0000' / in.	REVISOR - MJT			XS-US45-53		CONTRACT NO. 60M62		
		PLOT DATE = 3/12/2013	DATE - 03/13/13			ILLINOIS FED. AID PROJECT				