



DATE	
BY	
FINISHED	
NO. 1	
NO. 2	
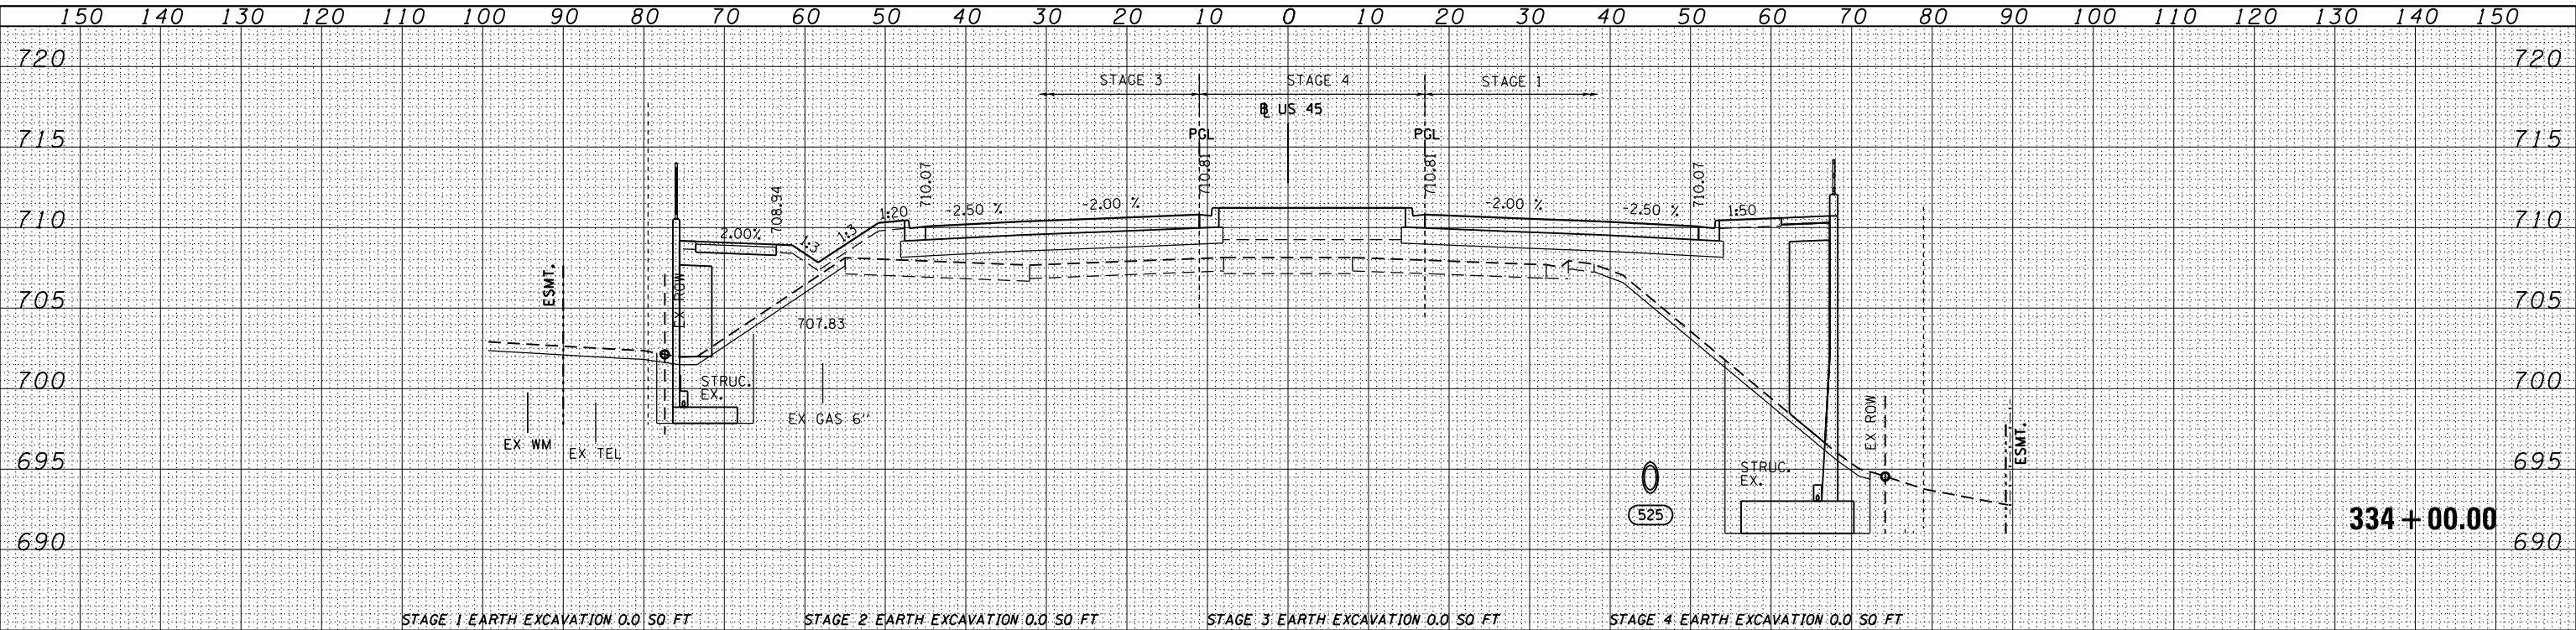

STAGE 1 EARTH EXCAVATION 0.0 SQ FT UNSUITABLE 13.4 SQ FT EMBANKMENT 248.1 SQ FT AGG SUBGRADE IMPROVE 0.0 SQ FT	STAGE 2 EARTH EXCAVATION 0.0 SQ FT UNSUITABLE 0.0 SQ FT EMBANKMENT 0.0 SQ FT AGG SUBGRADE IMPROVE 0.0 SQ FT	STAGE 3 EARTH EXCAVATION 0.0 SQ FT UNSUITABLE 10.3 SQ FT EMBANKMENT 160.3 SQ FT AGG SUBGRADE IMPROVE 0.0 SQ FT	STAGE 4 EARTH EXCAVATION 0.0 SQ FT UNSUITABLE 0.0 SQ FT EMBANKMENT 56.4 SQ FT AGG SUBGRADE IMPROVE 0.0 SQ FT
---	--	---	---

DATE	
BY	
FINISHED	
NO. 1	
NO. 2	
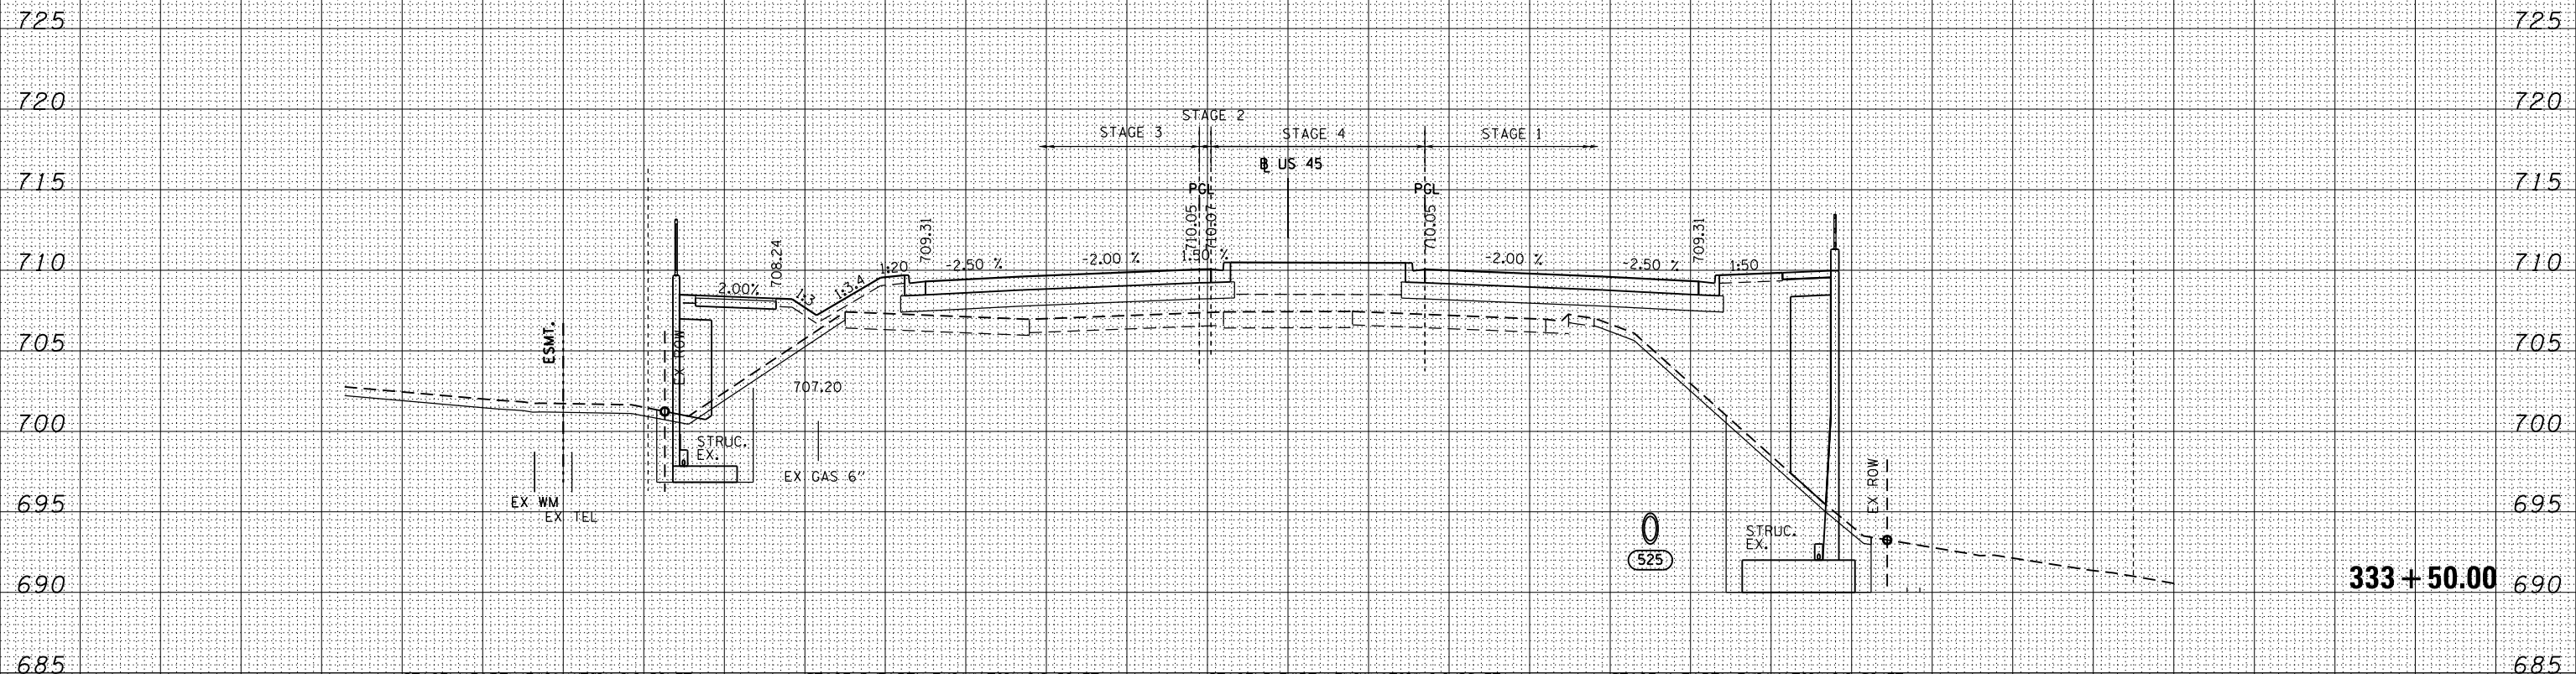

STAGE 1 EARTH EXCAVATION 0.0 SQ FT UNSUITABLE 13.5 SQ FT EMBANKMENT 248.5 SQ FT AGG SUBGRADE IMPROVE 0.0 SQ FT	STAGE 2 EARTH EXCAVATION 0.0 SQ FT UNSUITABLE 0.0 SQ FT EMBANKMENT 2.4 SQ FT AGG SUBGRADE IMPROVE 0.0 SQ FT	STAGE 3 EARTH EXCAVATION 0.0 SQ FT UNSUITABLE 10.3 SQ FT EMBANKMENT 158.7 SQ FT AGG SUBGRADE IMPROVE 0.0 SQ FT	STAGE 4 EARTH EXCAVATION 0.0 SQ FT UNSUITABLE 0.0 SQ FT EMBANKMENT 52.4 SQ FT AGG SUBGRADE IMPROVE 0.0 SQ FT
---	--	---	---

100 S. WACKER DR.
CHICAGO, IL 60606
TEL (312) 939-4000
FAX (312) 939-4198



FILE NAME = D:\6062-SHT-XSSHT01.dgn	USER NAME = Anthony.Plutz	DESIGNED - JCL	REVISED -	STATE OF ILLINOIS DEPARTMENT OF TRANSPORTATION	US 45 CROSS SECTIONS	F.A.P. RTE. 330	SECTION 103R-5	COUNTY COOK	TOTAL SHEETS 778	SHEET NO. 685	
PLOT SCALE = 20.0000' / in.	CHECKED - MJT	REVISED -	SCALE: 1"=10'H/1"=5'V			SHEET NO. 54 OF 110 SHEETS	STA. 333+50.00 TO STA. 334+00.00	XS-US45-54		CONTRACT NO. 60M62	ILLINOIS FED. AID PROJECT
PLOT DATE = 3/12/2013	DATE - 03/13/13	REVISED -									