



DATE	
BY	
SURVEYED	
PLOTTED	
TEMPLATE	
NOTE BOOK	
AREAS CHECKED	
NO.	

DATE	
BY	
SURVEYED	
PLOTTED	
TEMPLATE	
NOTE BOOK	
AREAS CHECKED	
NO.	

100 S. WACKER DR.  
 SUITE 200  
 CHICAGO, IL 60606  
 TEL (312) 939-4000  
 FAX (312) 939-4098

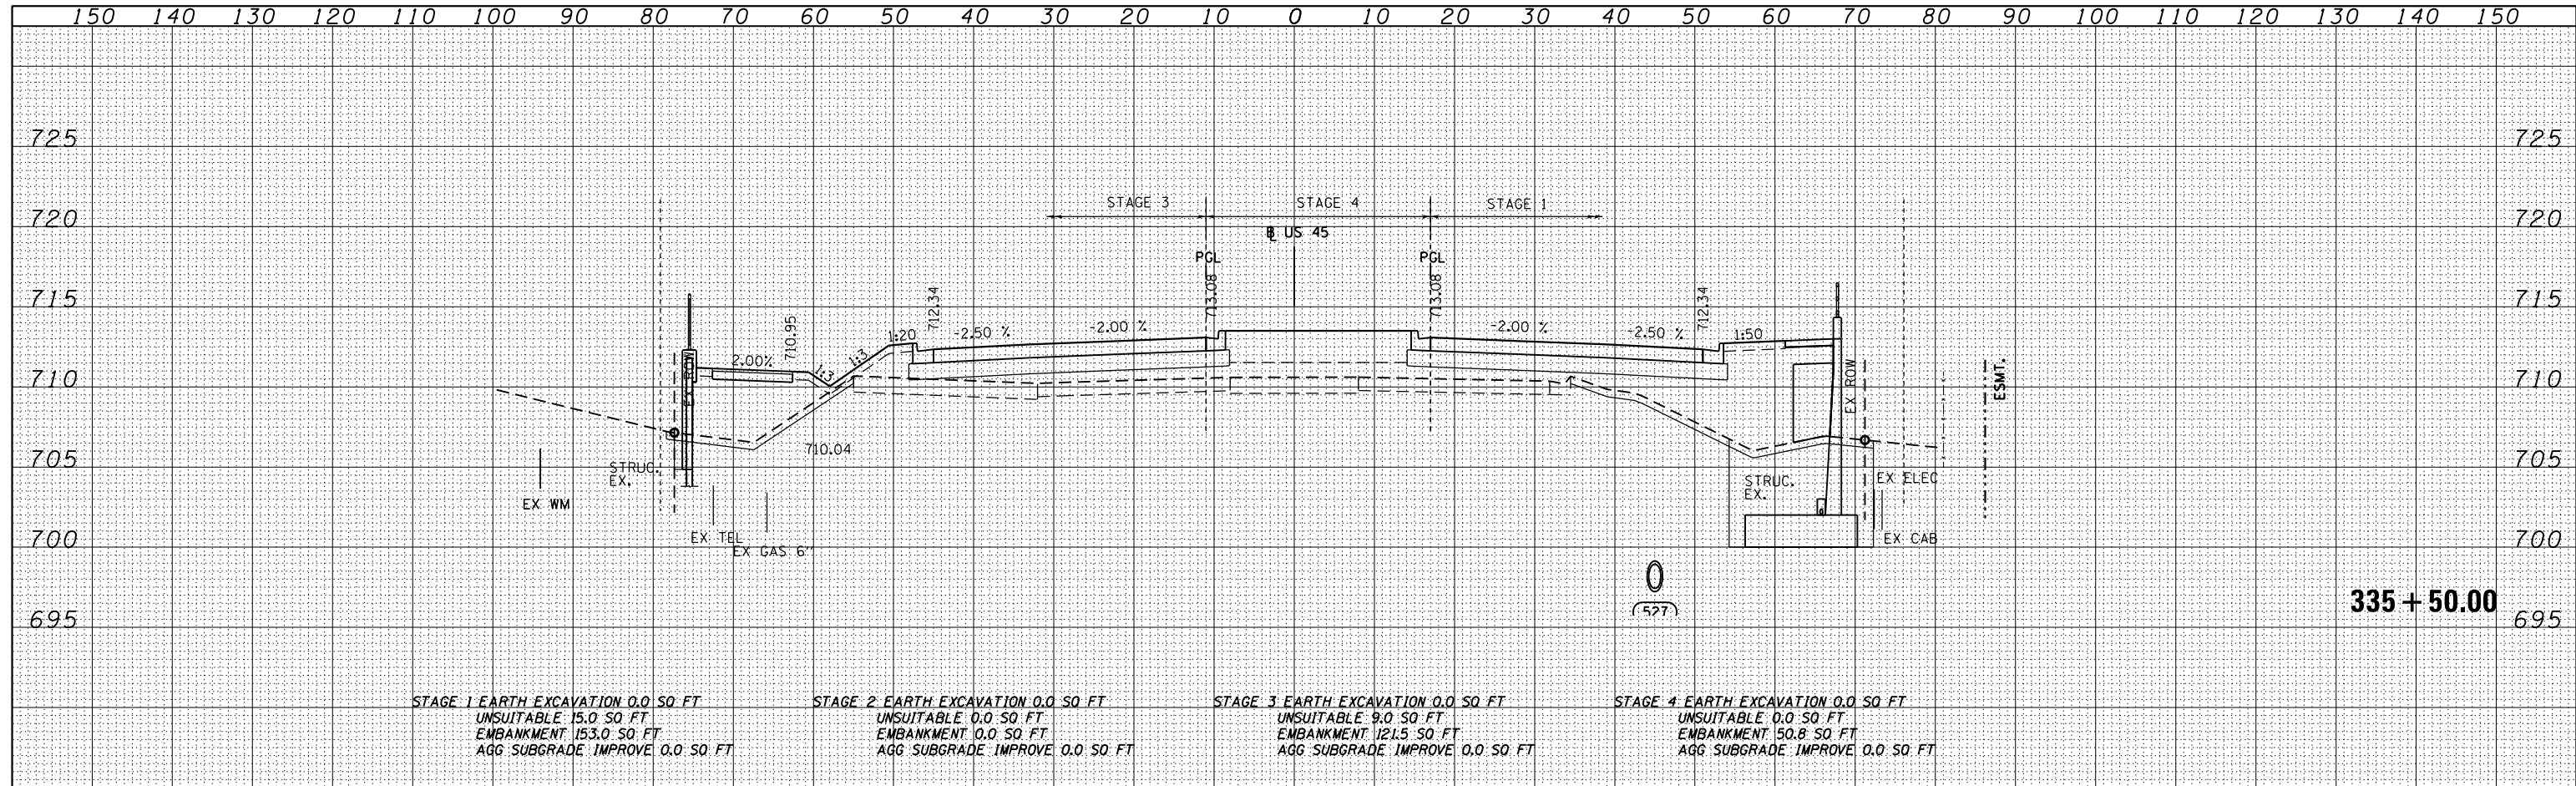

STAGE 1 EARTH EXCAVATION 0.0 SQ FT UNSUITABLE 15.0 SQ FT EMBANKMENT 153.0 SQ FT AGG SUBGRADE IMPROVE 0.0 SQ FT	STAGE 2 EARTH EXCAVATION 0.0 SQ FT UNSUITABLE 0.0 SQ FT EMBANKMENT 0.0 SQ FT AGG SUBGRADE IMPROVE 0.0 SQ FT	STAGE 3 EARTH EXCAVATION 0.0 SQ FT UNSUITABLE 9.0 SQ FT EMBANKMENT 121.5 SQ FT AGG SUBGRADE IMPROVE 0.0 SQ FT	STAGE 4 EARTH EXCAVATION 0.0 SQ FT UNSUITABLE 0.0 SQ FT EMBANKMENT 50.8 SQ FT AGG SUBGRADE IMPROVE 0.0 SQ FT
---	--	--	---

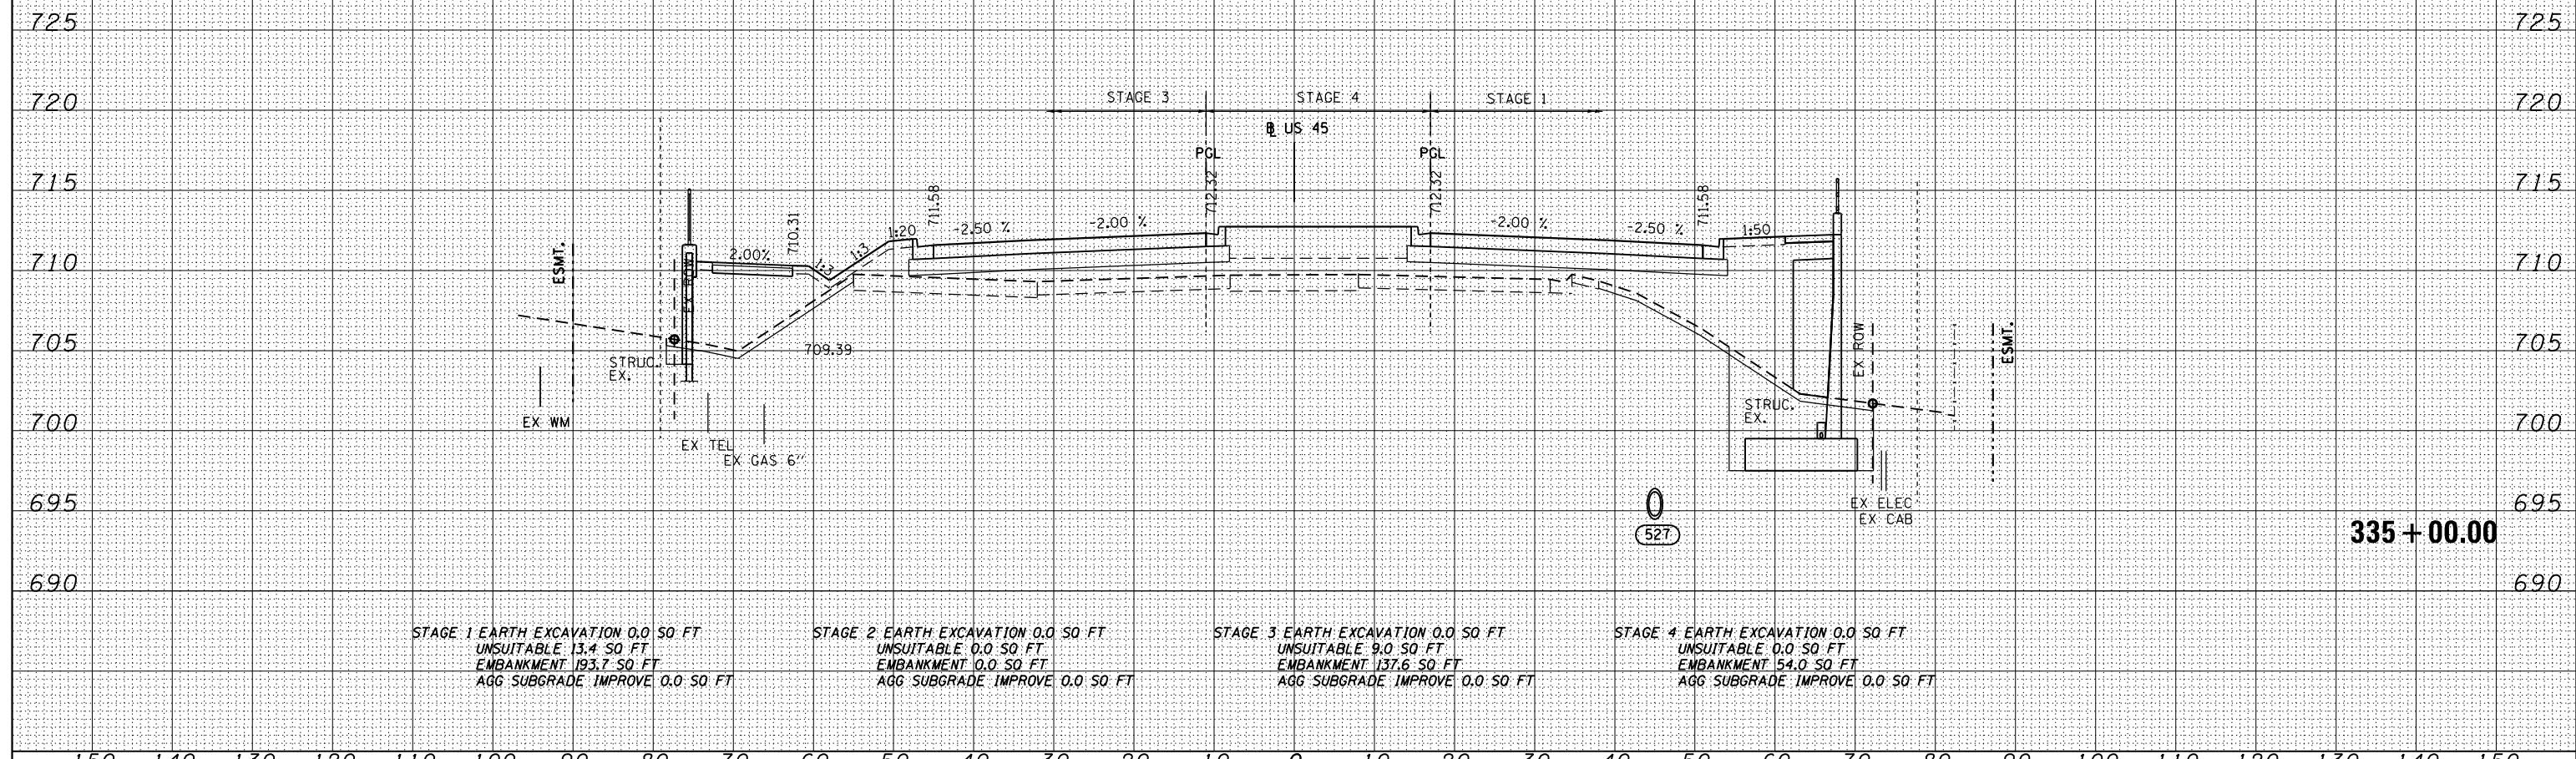

STAGE 1 EARTH EXCAVATION 0.0 SQ FT UNSUITABLE 13.4 SQ FT EMBANKMENT 193.7 SQ FT AGG SUBGRADE IMPROVE 0.0 SQ FT	STAGE 2 EARTH EXCAVATION 0.0 SQ FT UNSUITABLE 0.0 SQ FT EMBANKMENT 0.0 SQ FT AGG SUBGRADE IMPROVE 0.0 SQ FT	STAGE 3 EARTH EXCAVATION 0.0 SQ FT UNSUITABLE 9.0 SQ FT EMBANKMENT 137.6 SQ FT AGG SUBGRADE IMPROVE 0.0 SQ FT	STAGE 4 EARTH EXCAVATION 0.0 SQ FT UNSUITABLE 0.0 SQ FT EMBANKMENT 54.0 SQ FT AGG SUBGRADE IMPROVE 0.0 SQ FT
---	--	--	---

FILE NAME = D160M62-SHT-XSSHT01.dgn	USER NAME = Anthony.Plutz	DESIGNED - JCL	REVISED -	STATE OF ILLINOIS DEPARTMENT OF TRANSPORTATION	US 45 CROSS SECTIONS			F.A.P. RTE. 330	SECTION 103R-5	COUNTY COOK	TOTAL SHEETS 778	SHEET NO. 687
PLOT SCALE = 20.0000' / in.	CHECKED - MJT	REVISED -	REVISED -		SCALE: 1"=10'H; 1"=5' V			XS-US45-56		CONTRACT NO. 60M62		
PLOT DATE = 3/12/2013	DATE - 03/13/13	REVISED -	REVISED -		SHEET NO. 56 OF 110 SHEETS			STA. 335+00.00 TO STA. 335+50.00			ILLINOIS FED. AID PROJECT	