


DATE	
BY	
FINISHED	
NO. 1	
NO. 2	
DATE	
BY	
FINISHED	
NO. 1	
NO. 2	
100 S. WACKER DR.
 SUITE 200
 CHICAGO, IL 60606
 TEL (312) 939-1000
 FAX (312) 939-4198

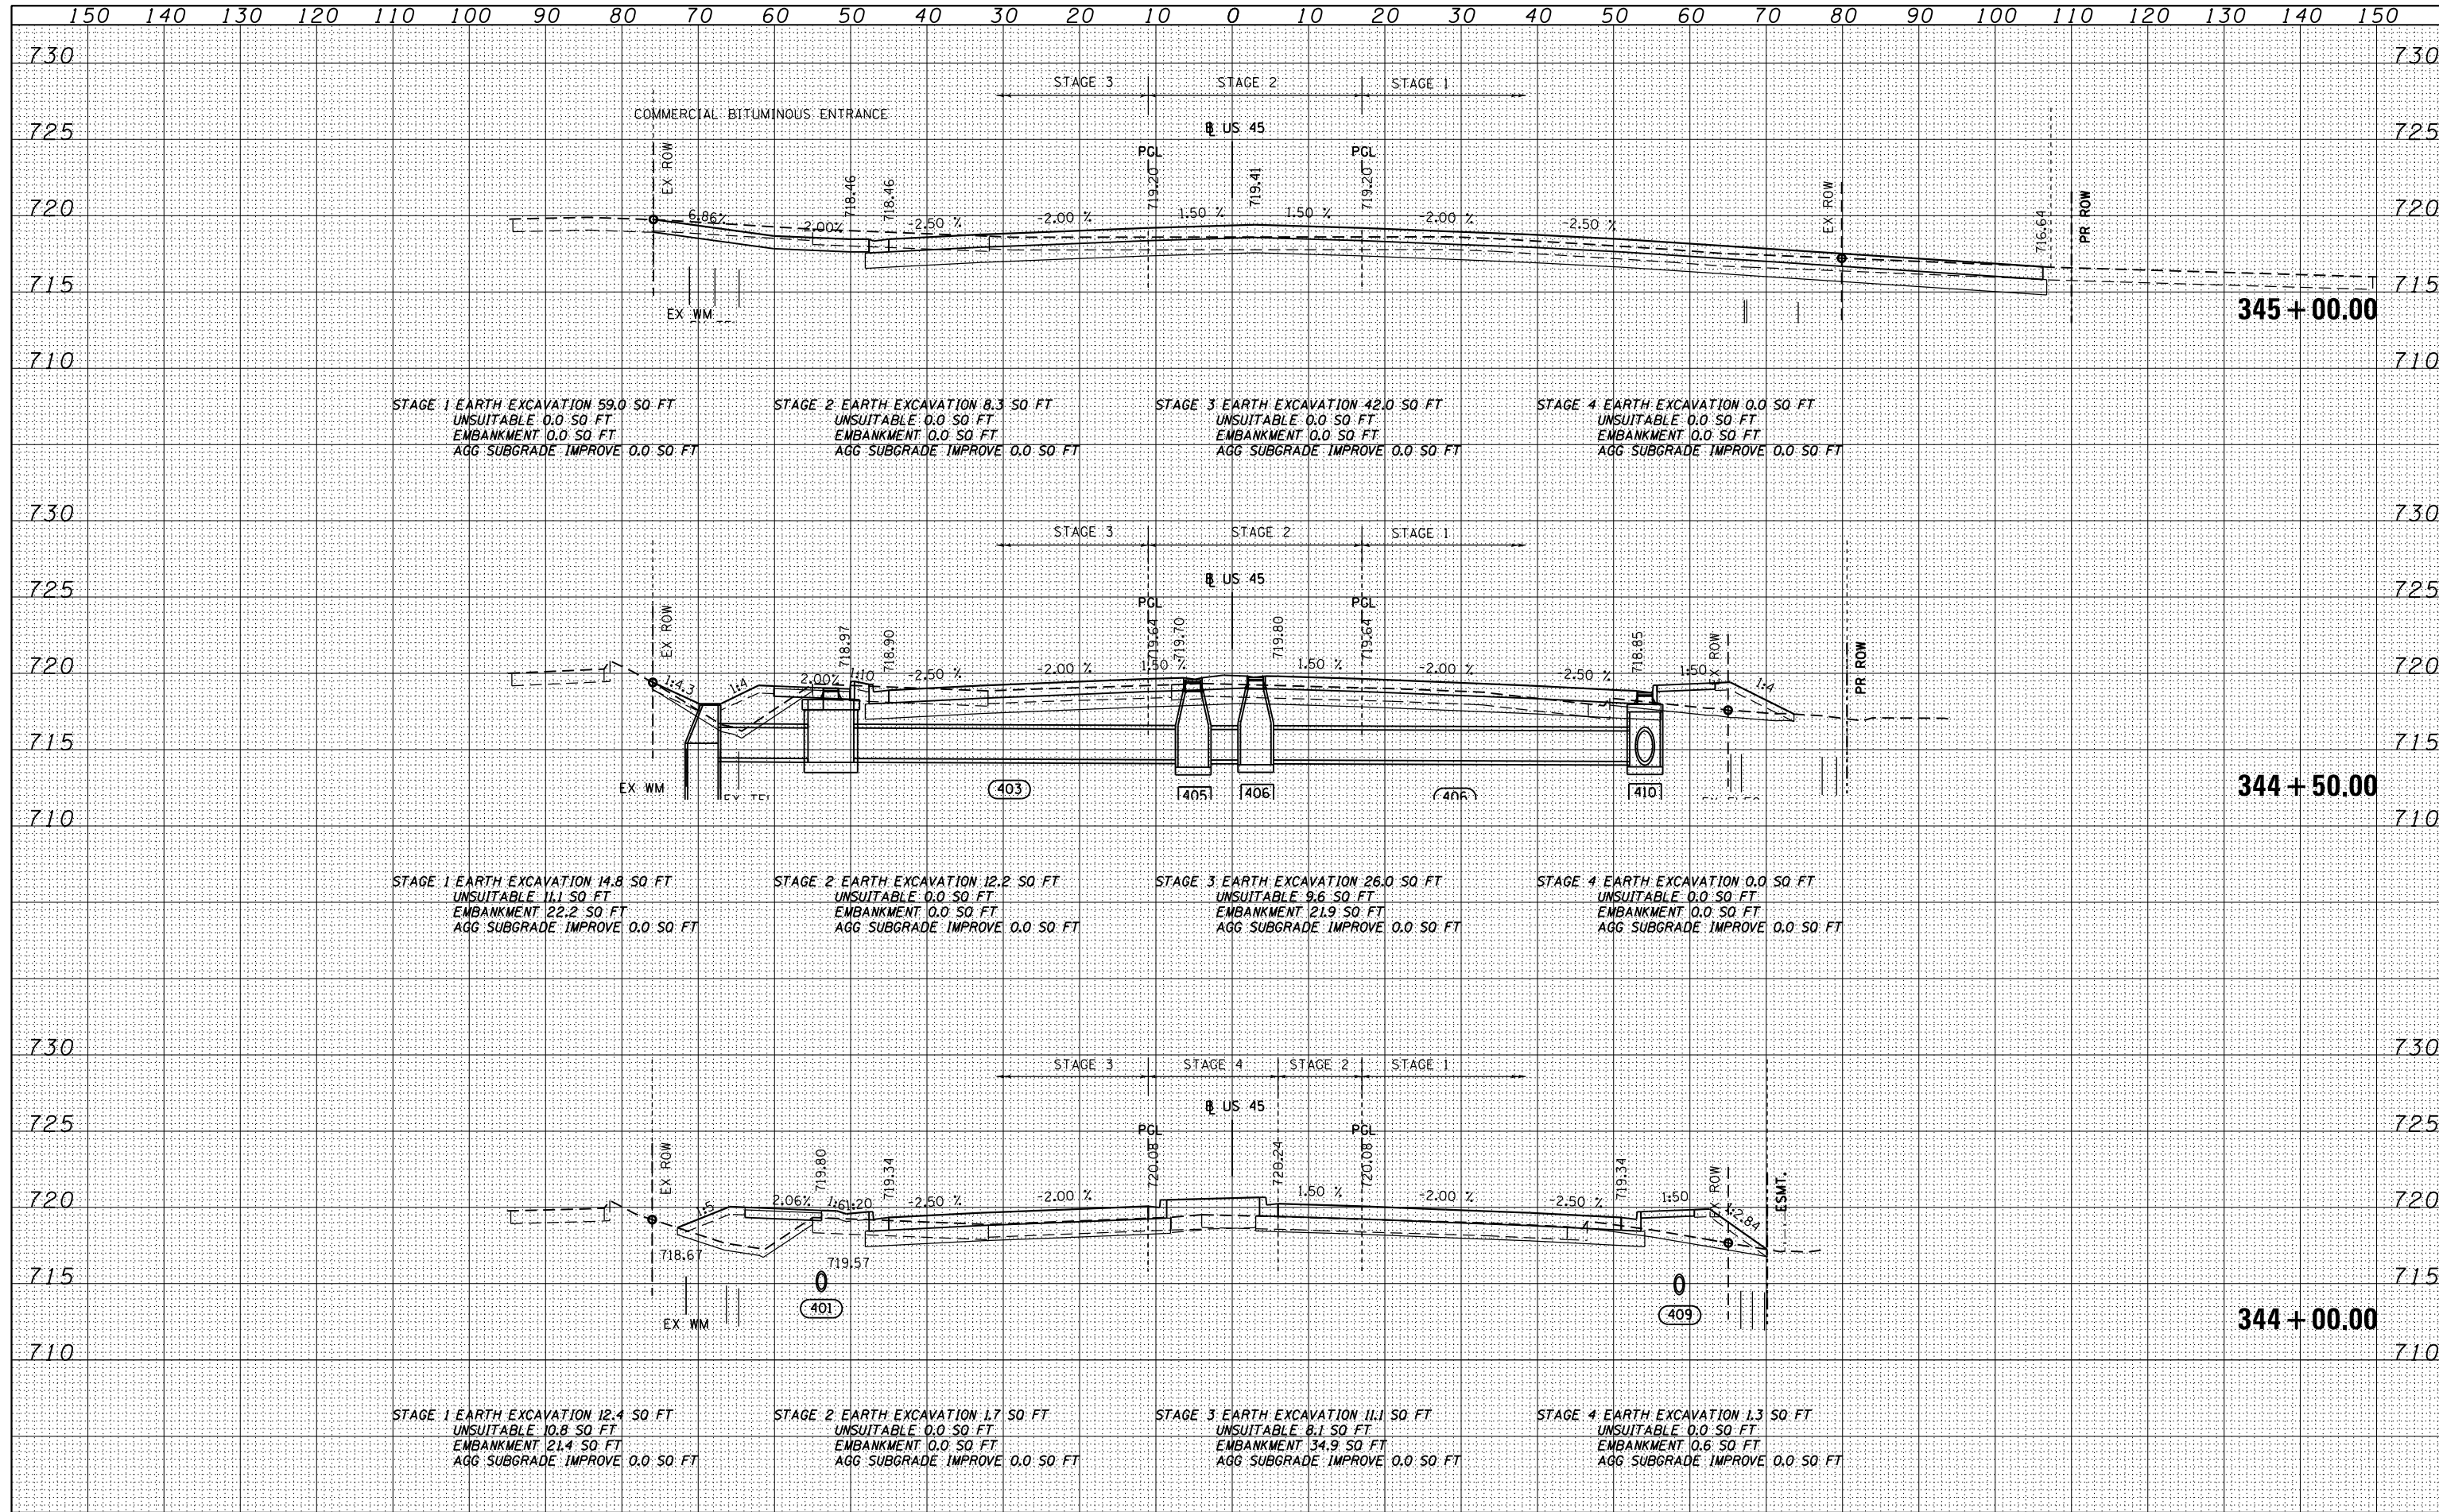

FILE NAME = D:\60M62-SHT-XSSH01.dgn	USER NAME = Anthony.Plutz	DESIGNED - JCL	REVISED -	STATE OF ILLINOIS DEPARTMENT OF TRANSPORTATION US 55 CROSS SECTIONS SCALE: 1"=10'H 1"=5' SHEET NO. 65 OF 110 SHEETS STA. 344+00.00 TO STA. 345+00.00	F.A.P. RTE. 330	SECTION 103R-5	COUNTY COOK	TOTAL SHEETS 778	SHEET NO. 696
		DRAWN - JCL	REVISED -		XS-US45-65		CONTRACT NO. 60M62		
		CHECKED - MJT	REVISED -		ILLINOIS FED. AID PROJECT				
		DATE - 03/13/13	REVISED -						