


DATE	
BY	
FINAL SURVEY	
NO. _____	
SURVEYED	
PLOTTED	
TEMPLATE	
AREAS	
CHECKED	


DATE	
BY	
ORIGINAL SURVEY	
NO. _____	
SURVEYED	
PLOTTED	
TEMPLATE	
AREAS	
CHECKED	

100 S. WACKER DR.
 CHICAGO, IL 60606
 TEL (312) 939-4000
 FAX (312) 939-4198

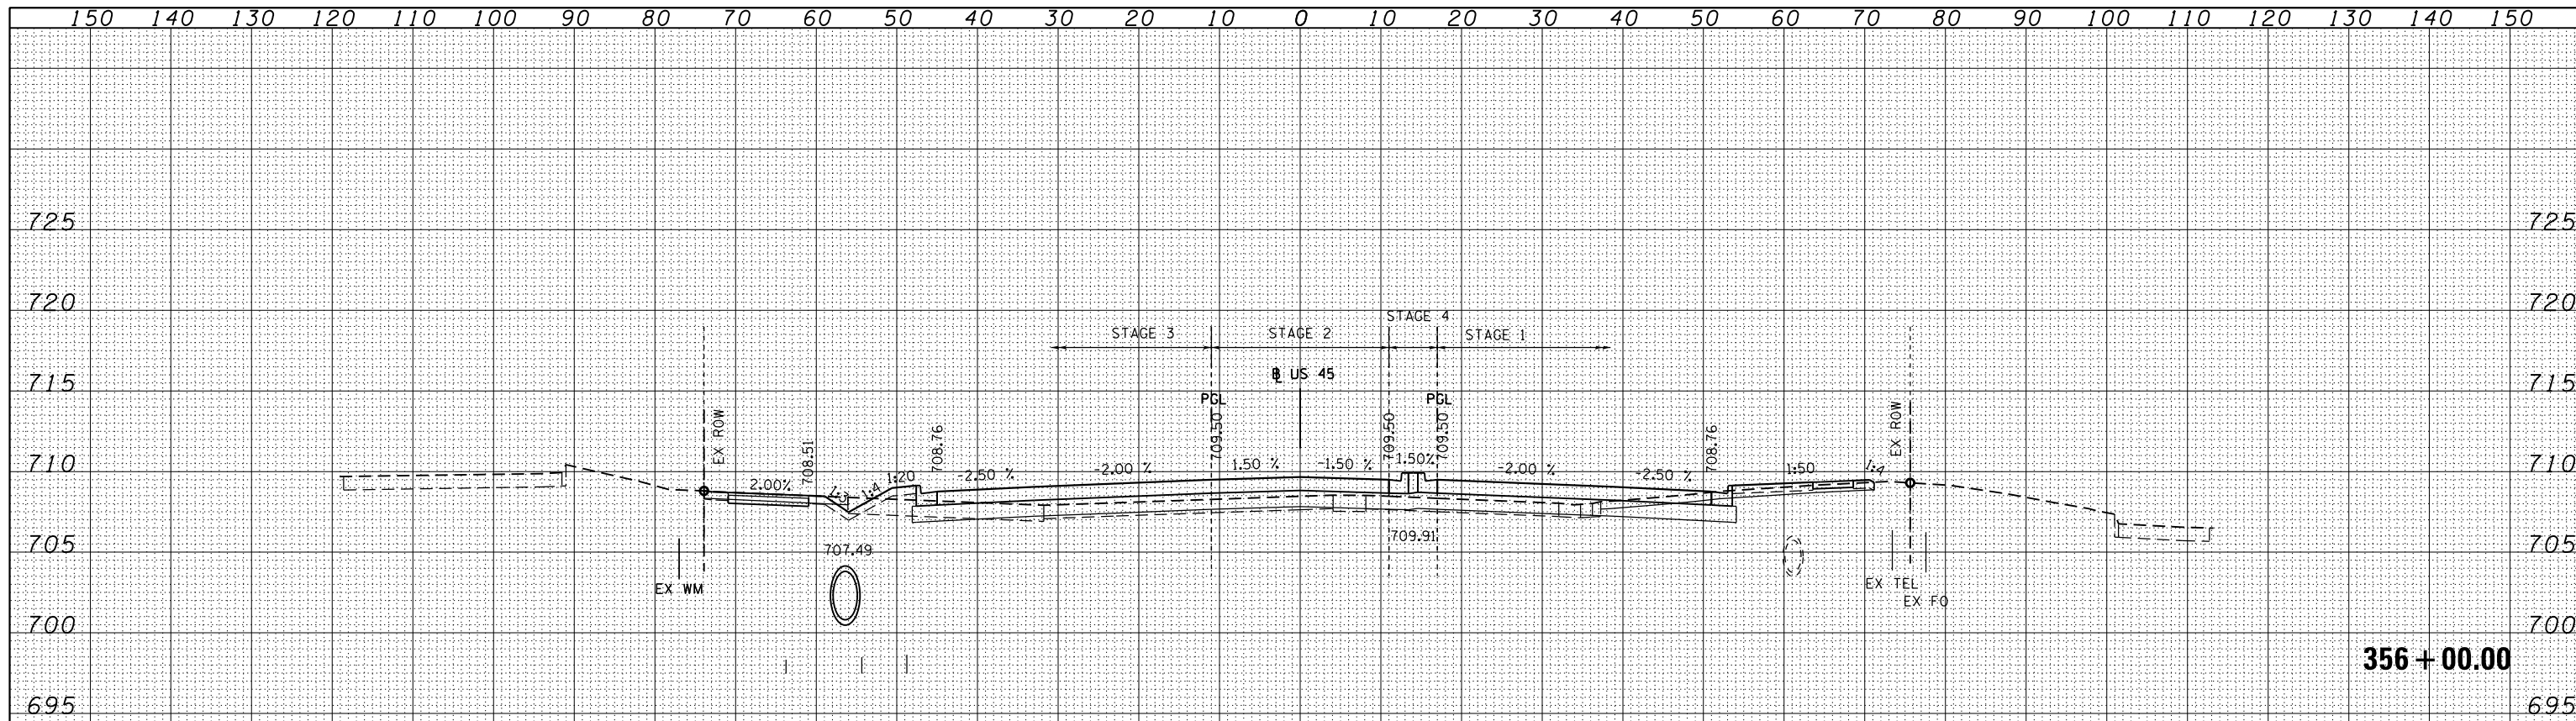

STAGE 1 EARTH EXCAVATION 15.8 SQ FT UNSUITABLE 15.5 SQ FT EMBANKMENT 6.5 SQ FT AGG SUBGRADE IMPROVE 0.0 SQ FT	STAGE 2 EARTH EXCAVATION 0.0 SQ FT UNSUITABLE 0.0 SQ FT EMBANKMENT 3.7 SQ FT AGG SUBGRADE IMPROVE 0.0 SQ FT	STAGE 3 EARTH EXCAVATION 6.0 SQ FT UNSUITABLE 8.0 SQ FT EMBANKMENT 11.3 SQ FT AGG SUBGRADE IMPROVE 0.0 SQ FT	STAGE 4 EARTH EXCAVATION 0.0 SQ FT UNSUITABLE 0.0 SQ FT EMBANKMENT 0.6 SQ FT AGG SUBGRADE IMPROVE 0.0 SQ FT
--	--	---	--

356 + 00.00

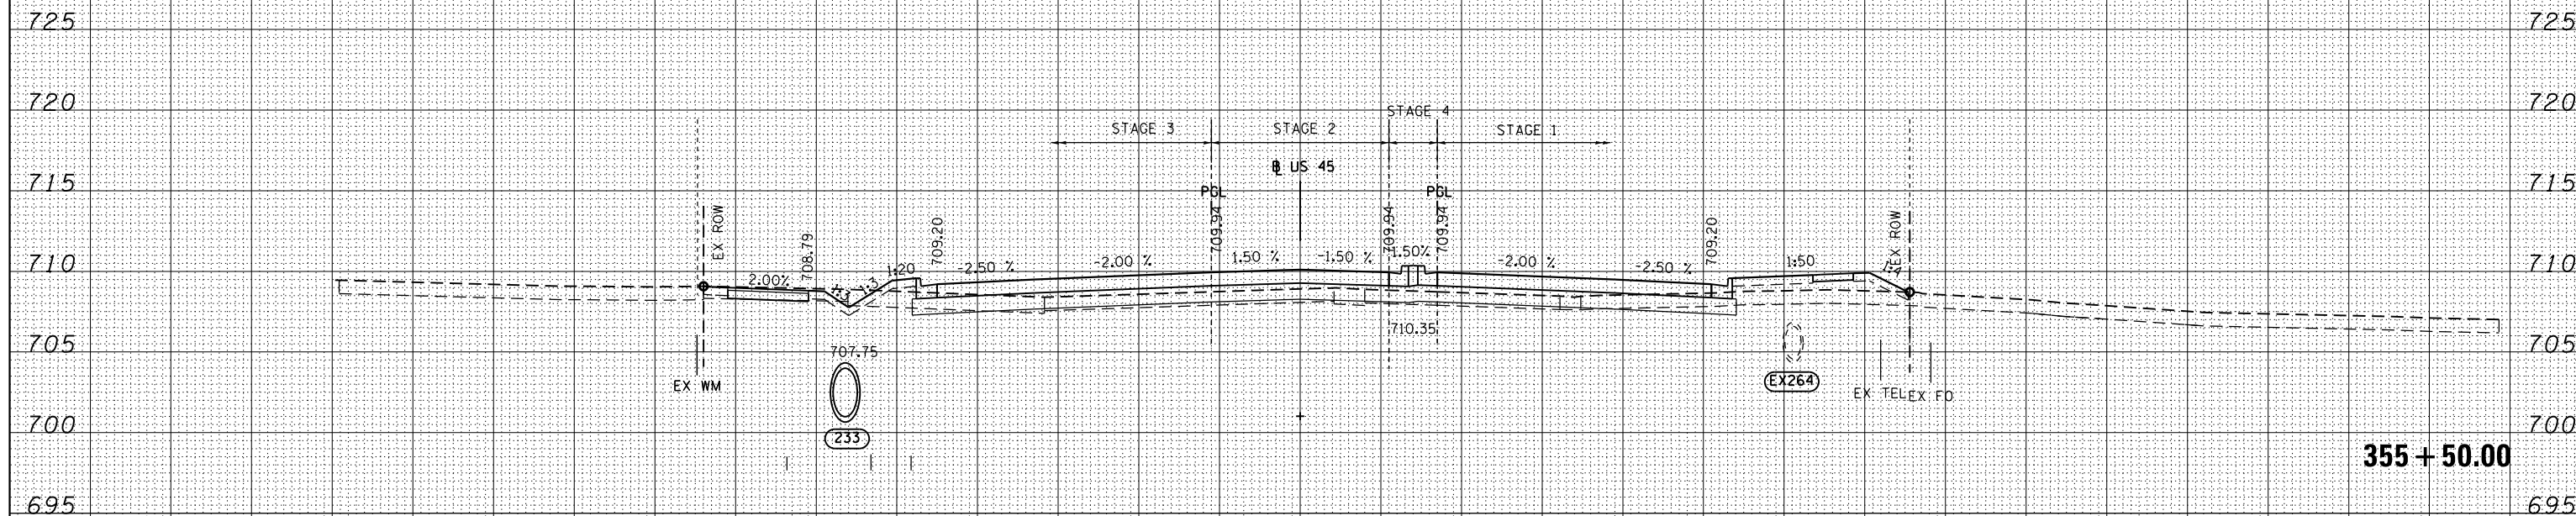

STAGE 1 EARTH EXCAVATION 4.7 SQ FT UNSUITABLE 0.0 SQ FT EMBANKMENT 29.8 SQ FT AGG SUBGRADE IMPROVE 0.0 SQ FT	STAGE 2 EARTH EXCAVATION 0.0 SQ FT UNSUITABLE 0.0 SQ FT EMBANKMENT 4.0 SQ FT AGG SUBGRADE IMPROVE 0.0 SQ FT	STAGE 3 EARTH EXCAVATION 4.0 SQ FT UNSUITABLE 0.0 SQ FT EMBANKMENT 11.7 SQ FT AGG SUBGRADE IMPROVE 0.0 SQ FT	STAGE 4 EARTH EXCAVATION 0.0 SQ FT UNSUITABLE 0.0 SQ FT EMBANKMENT 1.0 SQ FT AGG SUBGRADE IMPROVE 0.0 SQ FT
---	--	---	--

355 + 50.00

FILE NAME = D160M62-SHT-XSSHT01.dgn	USER NAME = Anthony.Plutz	DESIGNED - JCL	REVISED -	STATE OF ILLINOIS DEPARTMENT OF TRANSPORTATION	US 45 CROSS SECTIONS			F.A.P. RTE. 330	SECTION 103R-5	COUNTY COOK	TOTAL SHEETS 778	SHEET NO. 708
PLOT SCALE = 20.0000' / in.	CHECKED - MJT	REVISED -	REVISED -		SCALE: 1"=10'H; 1"=5'V			XS-US45-77		CONTRACT NO. 60M62		
PLOT DATE = 3/12/2013	DATE - 03/13/13	REVISED -	REVISED -		SHEET NO. 77 OF 110 SHEETS			STA. 355+50.00 TO STA. 356+00.00		ILLINOIS FED. AID PROJECT		