


DATE	
BY	
SURVEYED	
PLOTTED	
TEMPLATE	
NOTE BOOK	
AREAS CHECKED	
NO.	

DATE	
BY	
SURVEYED	
PLOTTED	
TEMPLATE	
NOTE BOOK	
AREAS CHECKED	
NO.	

100 S. WACKER DR.  
 SUITE 200  
 CHICAGO, IL 60606  
 TEL 312/939-1000  
 FAX 312/939-4198

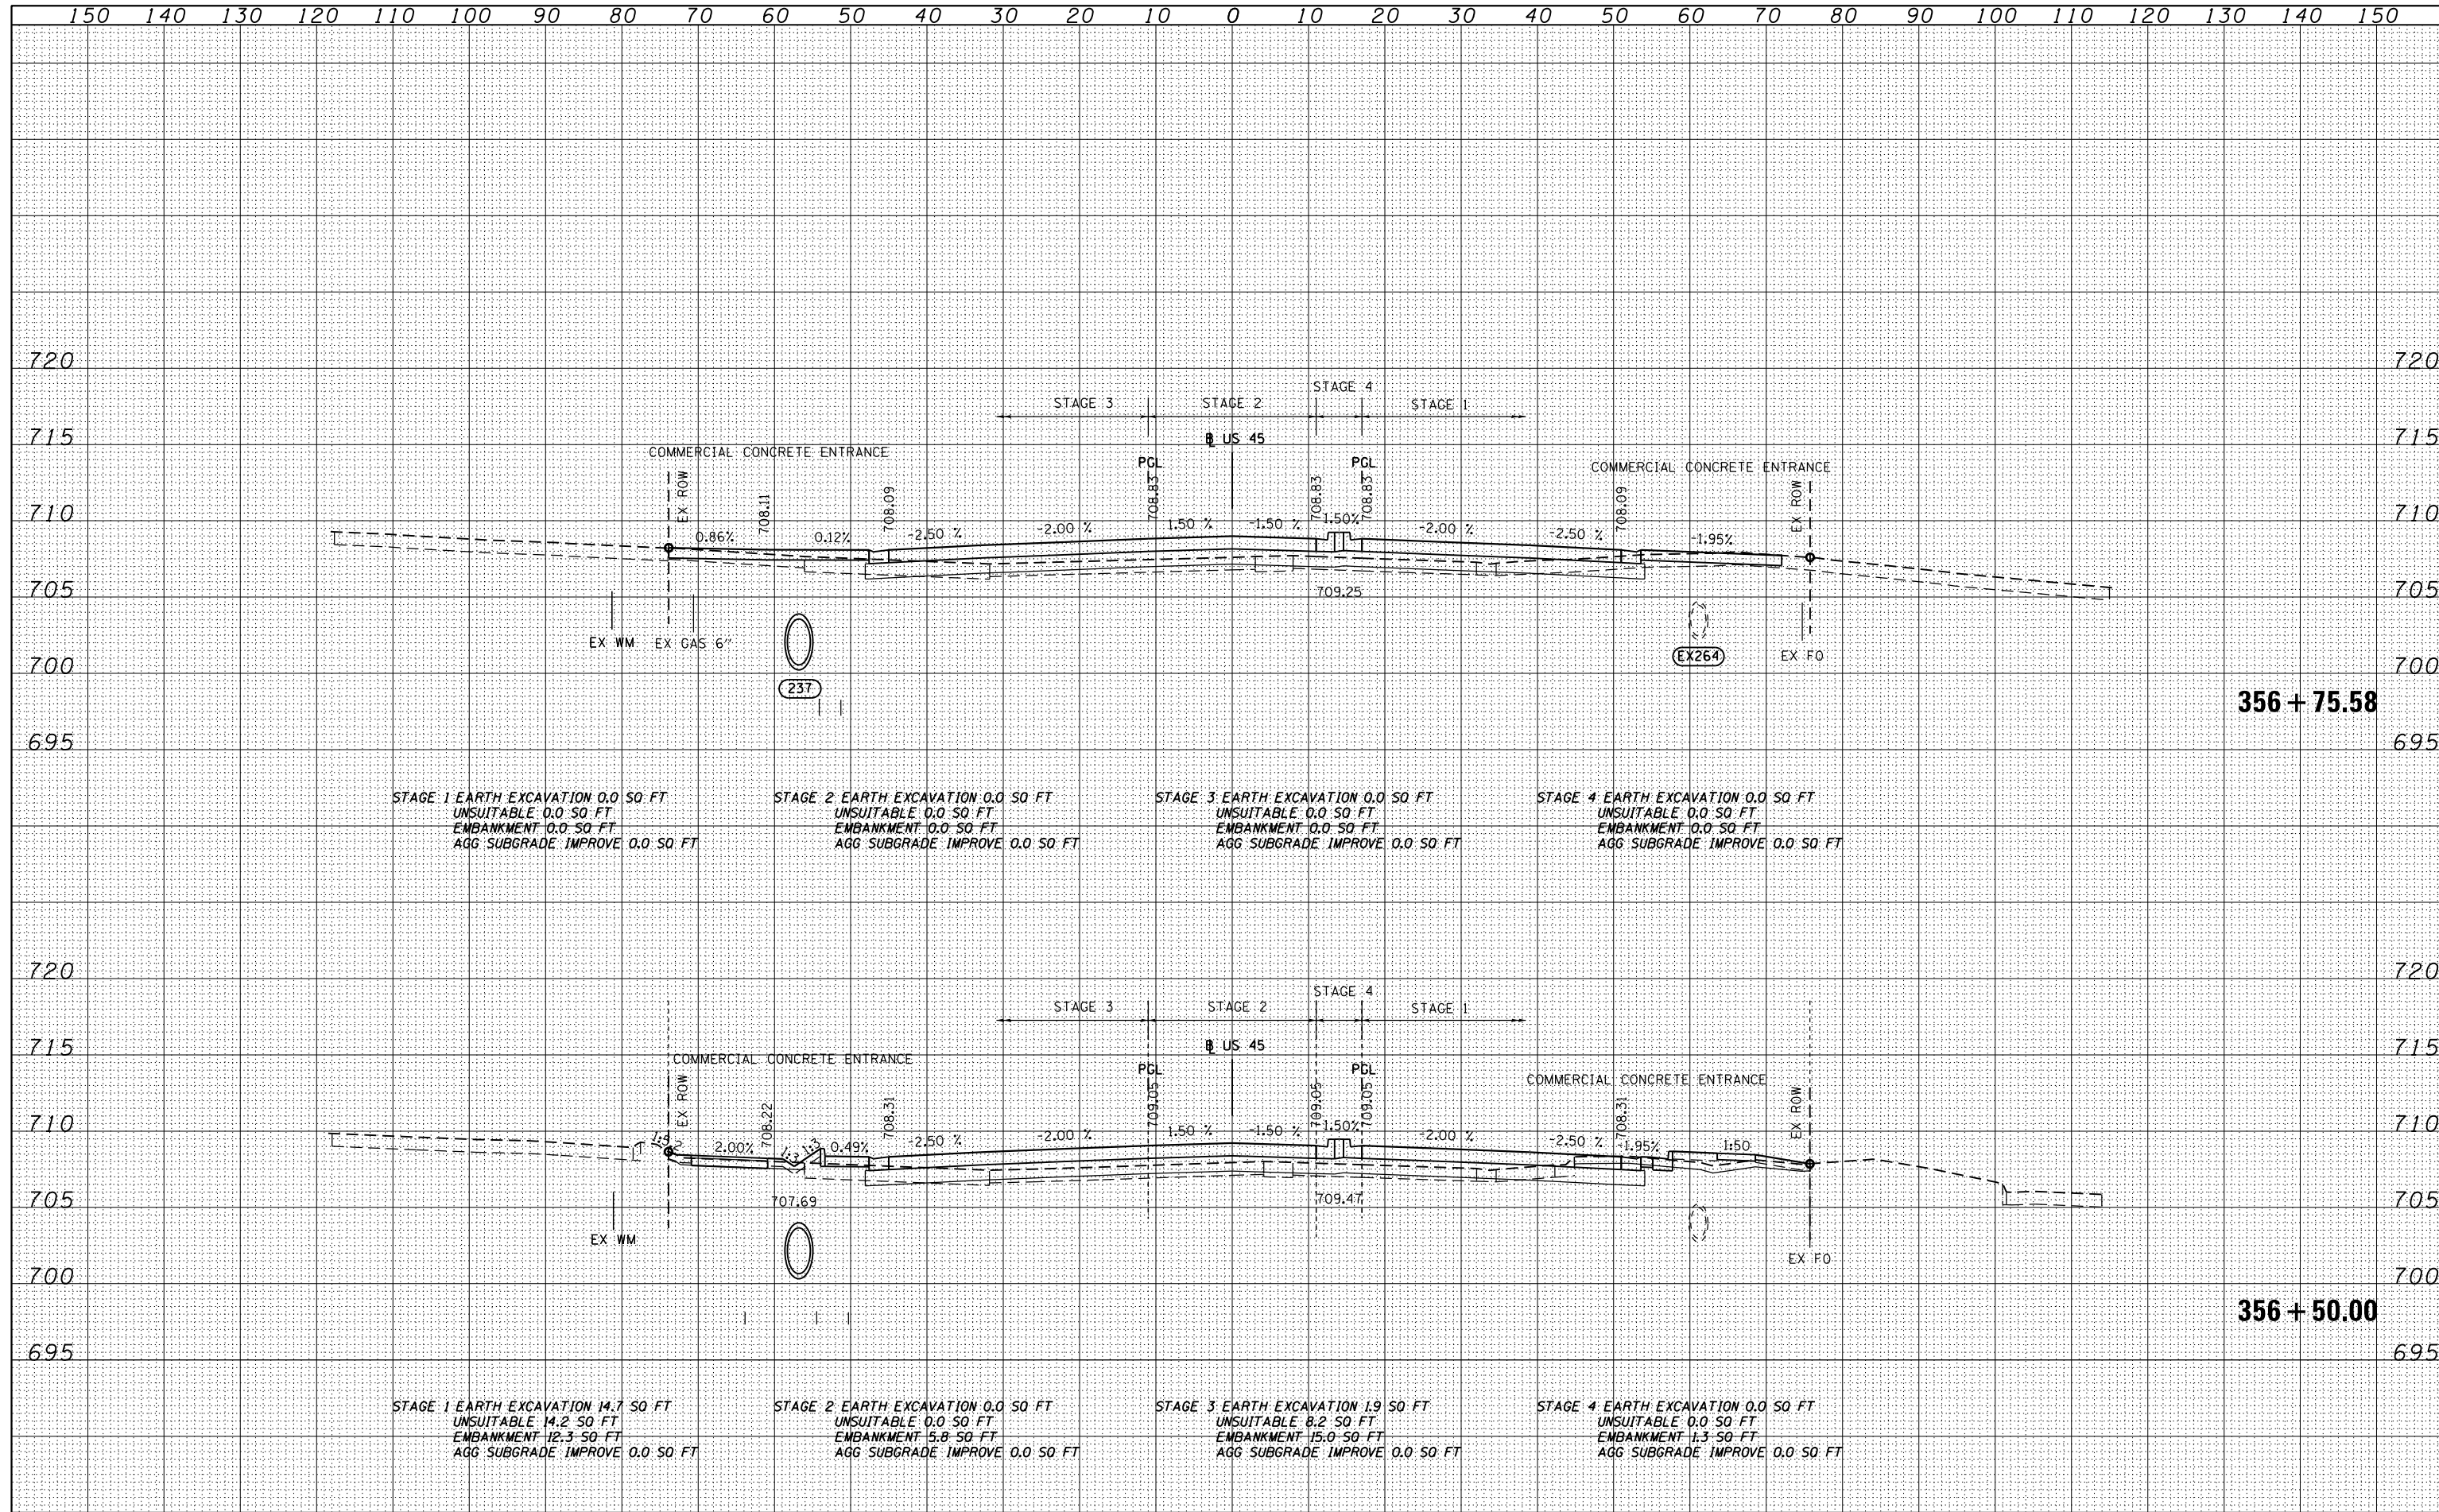

FILE NAME = D160M62-SHT-XSSHT01.dgn	USER NAME = Anthony.Plutz	DESIGNED - JCL	REVISD -	<b>STATE OF ILLINOIS</b> <b>DEPARTMENT OF TRANSPORTATION</b>	<b>US 55 CROSS SECTIONS</b> SCALE: 1"=10'H; 1"=5' V SHEET NO. 78 OF 110 SHEETS STA. 356+50.00 TO STA. 356+75.58			F.A.P. RTE. 330	SECTION 103R-5	COUNTY COOK	TOTAL SHEETS 778	SHEET NO. 709
PLOT SCALE = 20.0000' / in.	CHECKED - MJT	REVISD -	CONTRACT NO. XS-US45-78									
PLOT DATE = 3/12/2013	DATE - 03/13/13	REVISD -	ILLINOIS FED. AID PROJECT									