


DATE	
BY	
FINISHED	
PLOTTED	
TEMPLATE	
NOTE BOOK	
AREAS CHECKED	
NO.	

DATE	
BY	
ORIGINAL SURVEY	
PLOTTED	
TEMPLATE	
AREAS CHECKED	
NO.	

RO. SWACKER DR.
 500 N. LA SALLE ST.
 CHICAGO, IL 60606
 TEL: (312) 939-4000
 FAX: (312) 939-4098

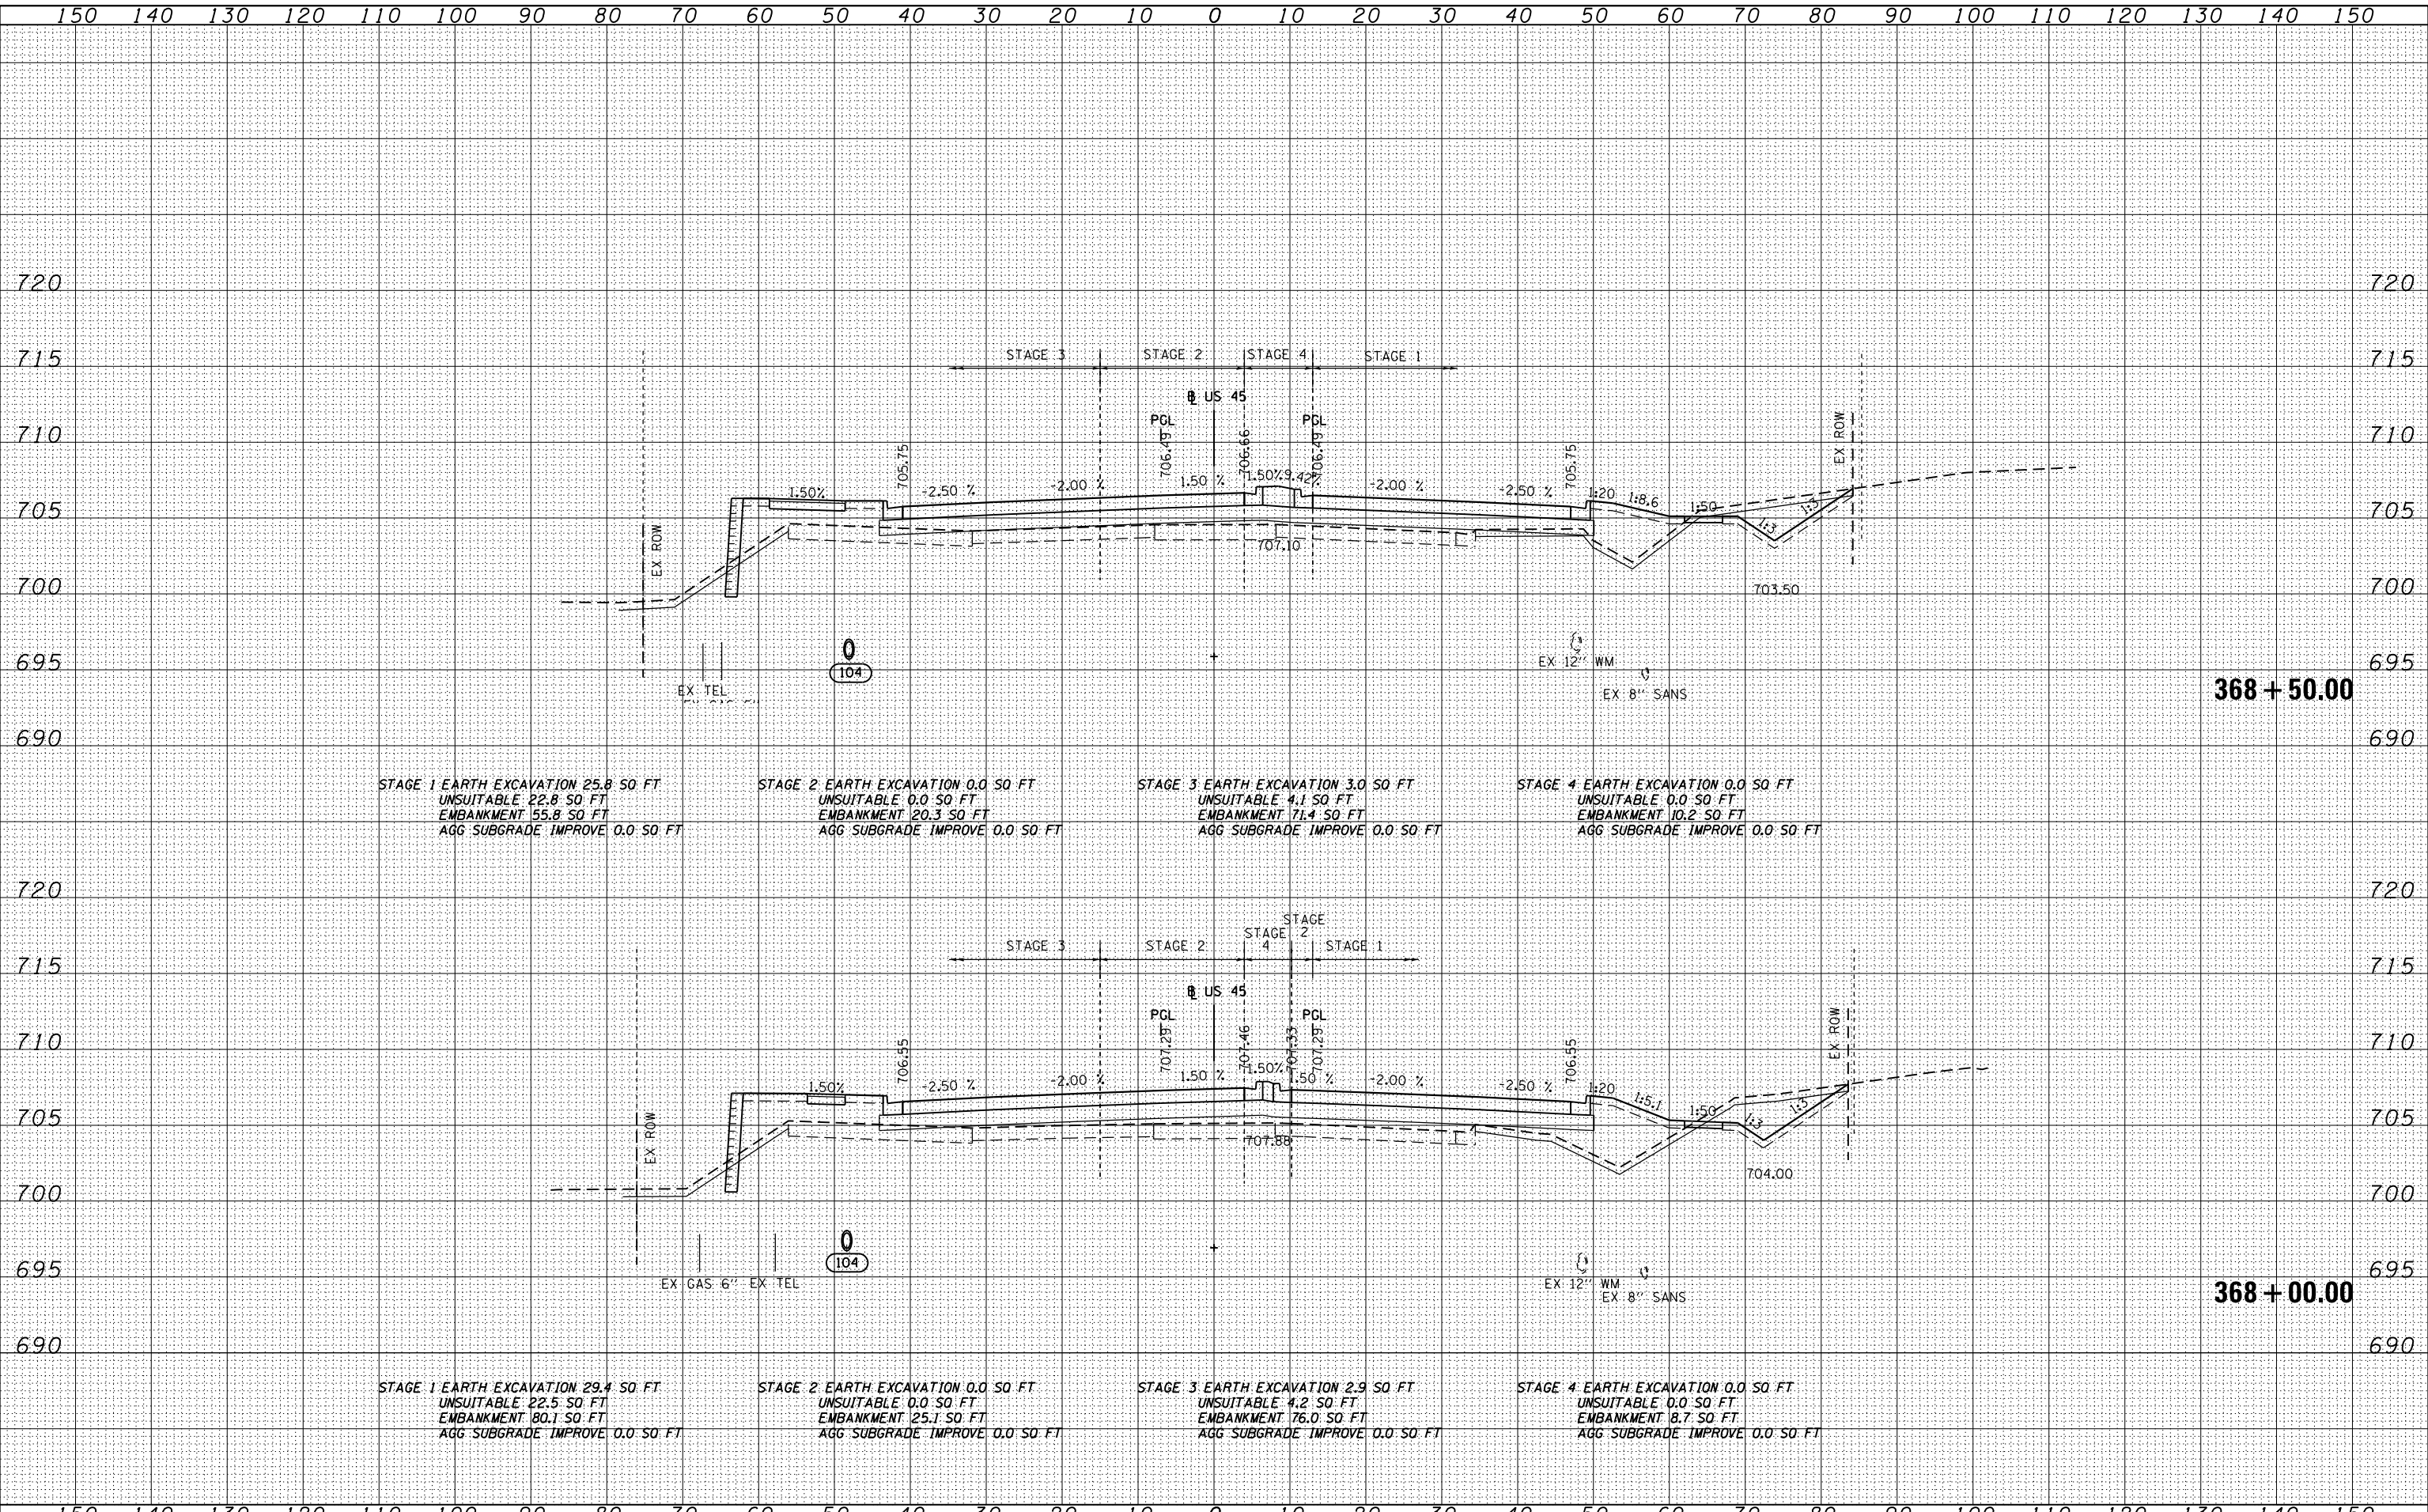

FILE NAME = D160M62-SHT-XSSH01.dgn	USER NAME = Anthony.Plutz	DESIGNED - JCL	REVISÉD -	STATE OF ILLINOIS DEPARTMENT OF TRANSPORTATION	US 45 CROSS SECTIONS SCALE: 1"=10'H 1"=5'V SHEET NO. 93 OF 110 SHEETS STA. 368+00.00 TO STA. 368+50.00			F.A.P. RTE. 330	SECTION 103R-5	COUNTY COOK	TOTAL SHEETS 778	SHEET NO. 724
PLOT SCALE = 20.0000" / in.	CHECKED - MJT	REVISÉD -	XS-US45-93					CONTRACT NO. 60M62				
PLOT DATE = 3/12/2013	DATE - 03/13/13	REVISÉD -	ILLINOIS FED. AID PROJECT									