


DATE	
BY	
SURVEYED	
PLOTTED	
TEMPLATE	
AREAS	
CHECKED	
NO.	

DATE	
BY	
SURVEYED	
PLOTTED	
TEMPLATE	
AREAS	
CHECKED	
NO.	

100 S. WACKER DR.
 CHICAGO, IL 60606
 TEL 312/939-1000
 FAX 312/939-4198

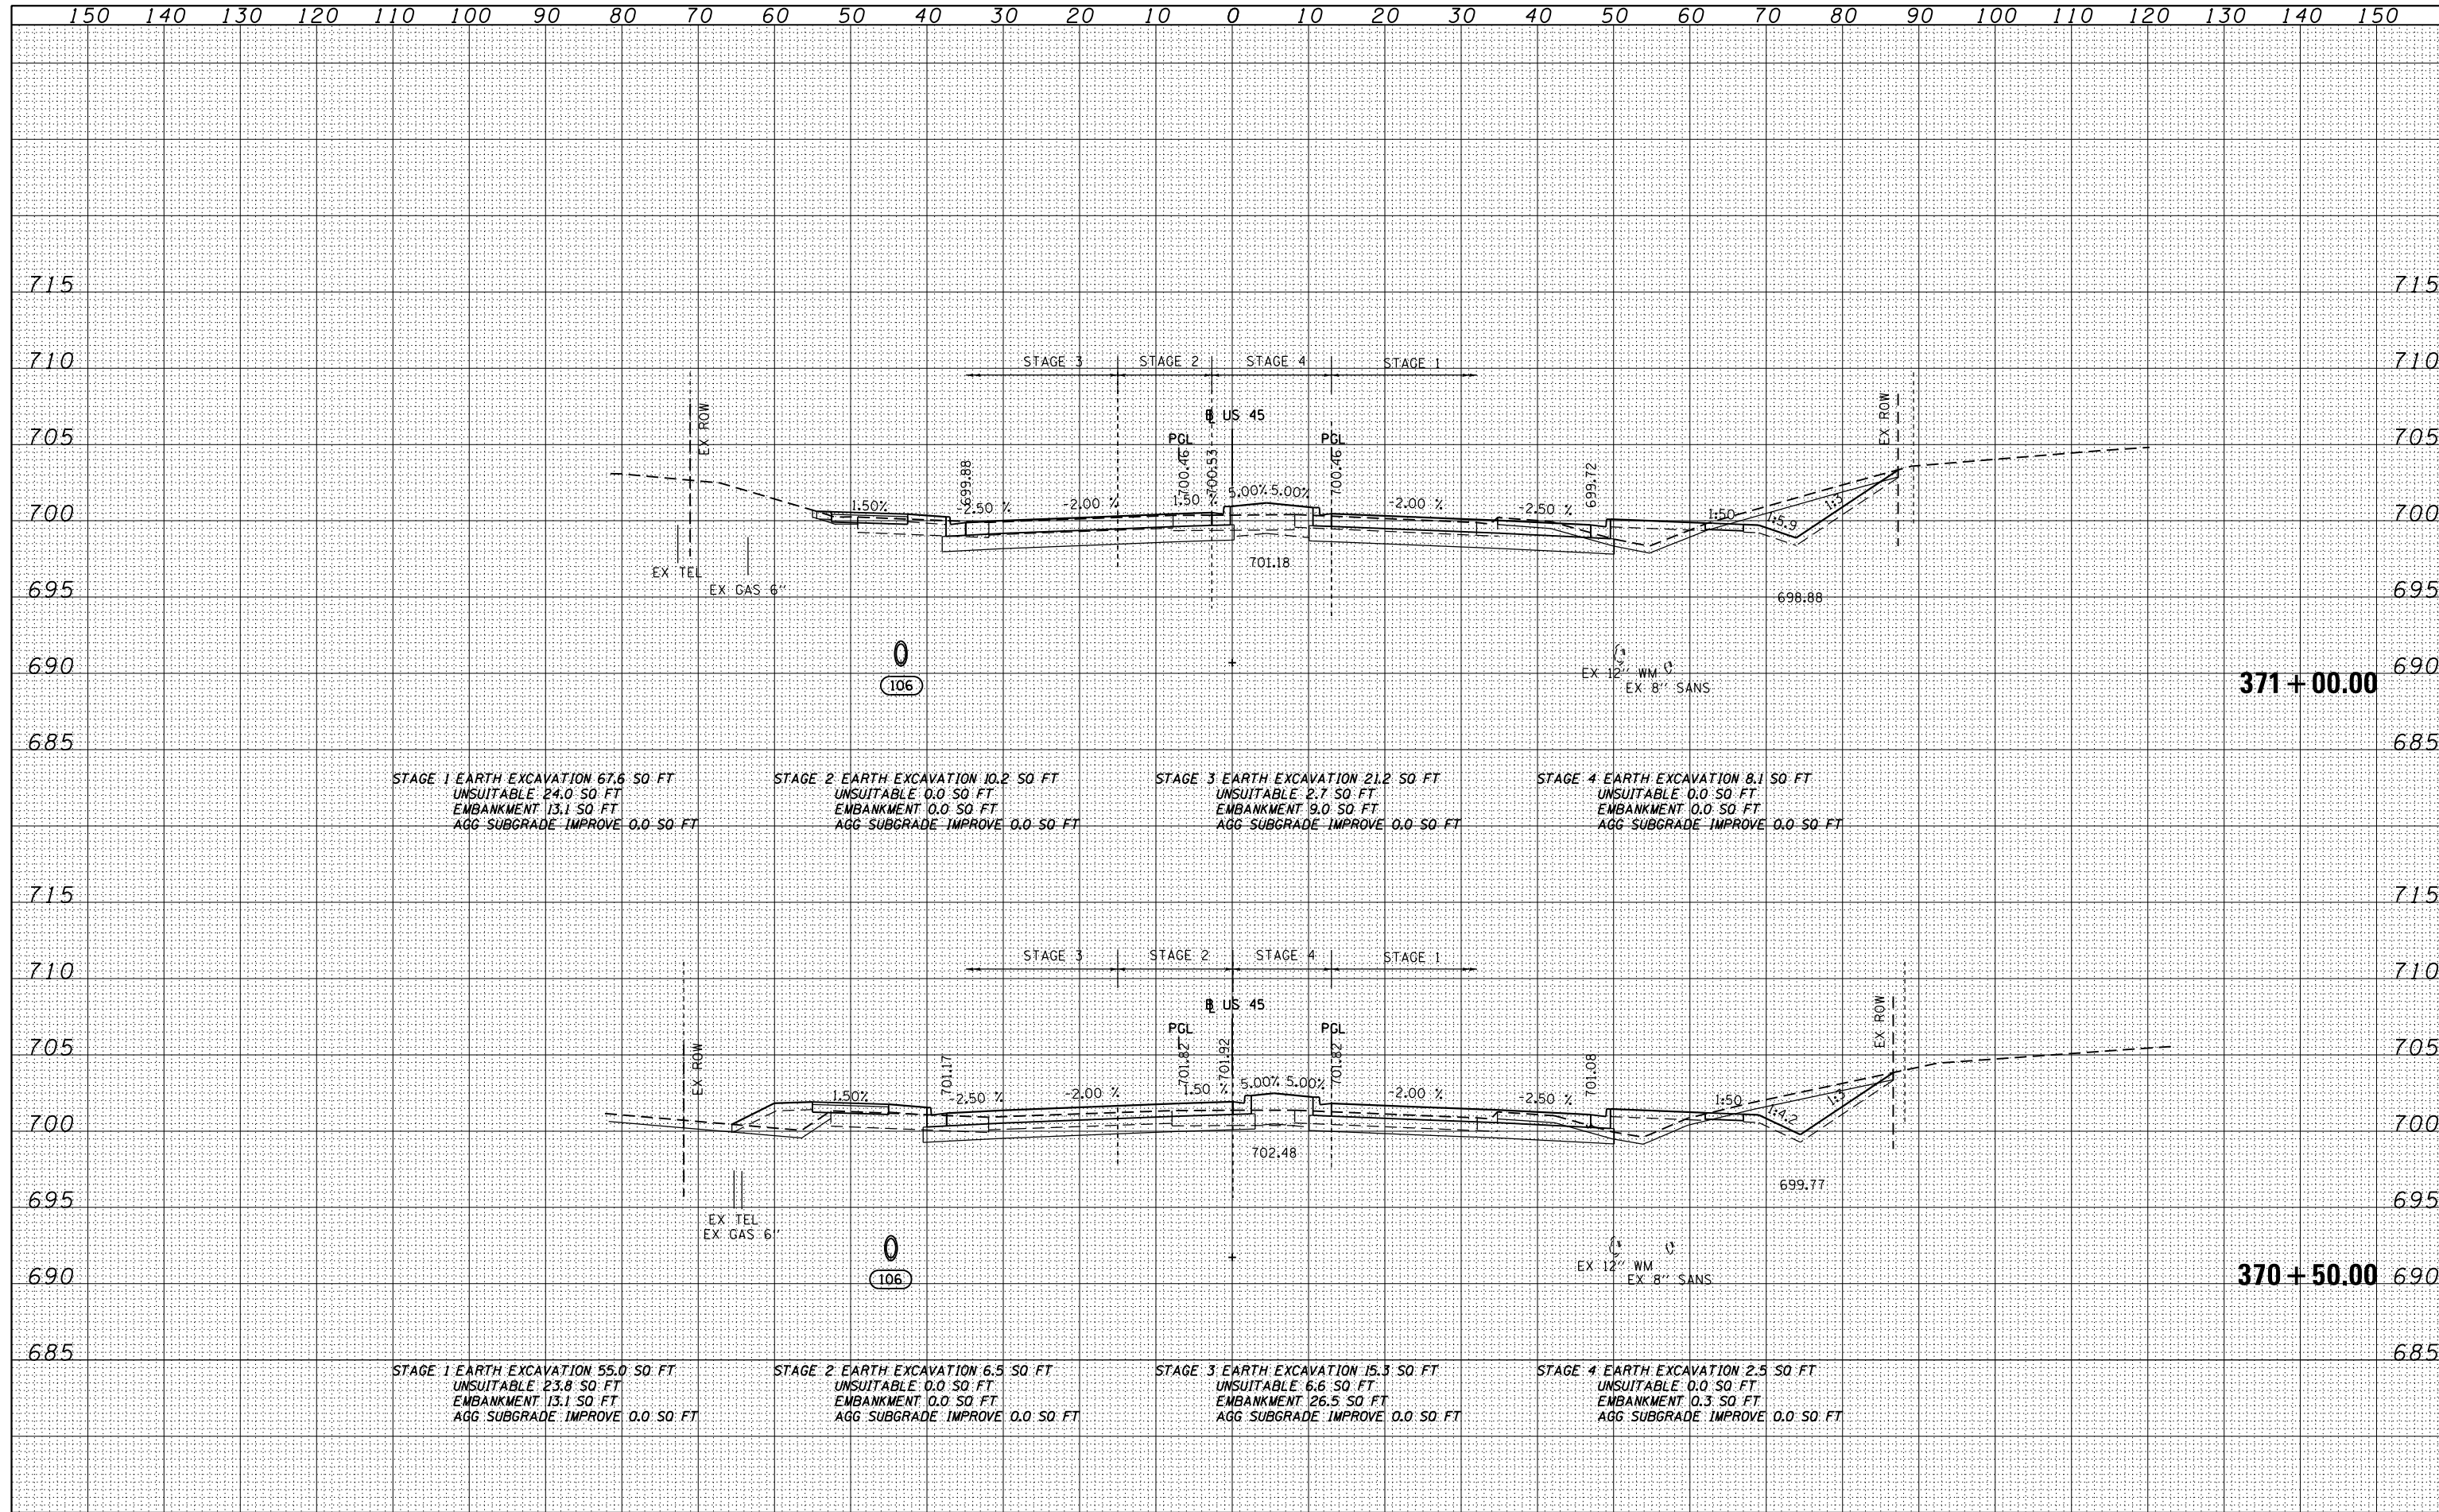

FILE NAME =	USER NAME = Anthony.Plutz	DESIGNED - JCL	REVISED -	STATE OF ILLINOIS DEPARTMENT OF TRANSPORTATION	US 545 CROSS SECTIONS SCALE: 1"=10'H; 1"=5' V SHEET NO. 96 OF 110 SHEETS STA. 370+50.00 TO STA. 371+00.00			F.A.P. RTE.	SECTION	COUNTY	TOTAL SHEETS	SHEET NO.
D160M62-SHT-XSSHT01.dgn		DRAWN - JCL	REVISED -					330	103R-5	COOK	778	727
		PLOT SCALE = 20.0000" / in.	REVISIED -					XS-US45-96 CONTRACT NO. 60M62				
		PLOT DATE = 3/12/2013	REVISIED -									ILLINOIS FED. AID PROJECT