


DATE	
BY	
FINISHED SURVEY	
PLOTTED	
TEMPLATE	
NOTE BOOK	
AREAS CHECKED	
NO.	

DATE	
BY	
ORIGINAL SURVEY	
PLOTTED	
TEMPLATE	
NOTE BOOK	
AREAS CHECKED	
NO.	

100 S. WACKER DR.  
 CHICAGO, IL 60606  
 TEL 312/939-1000  
 FAX 312/939-4198

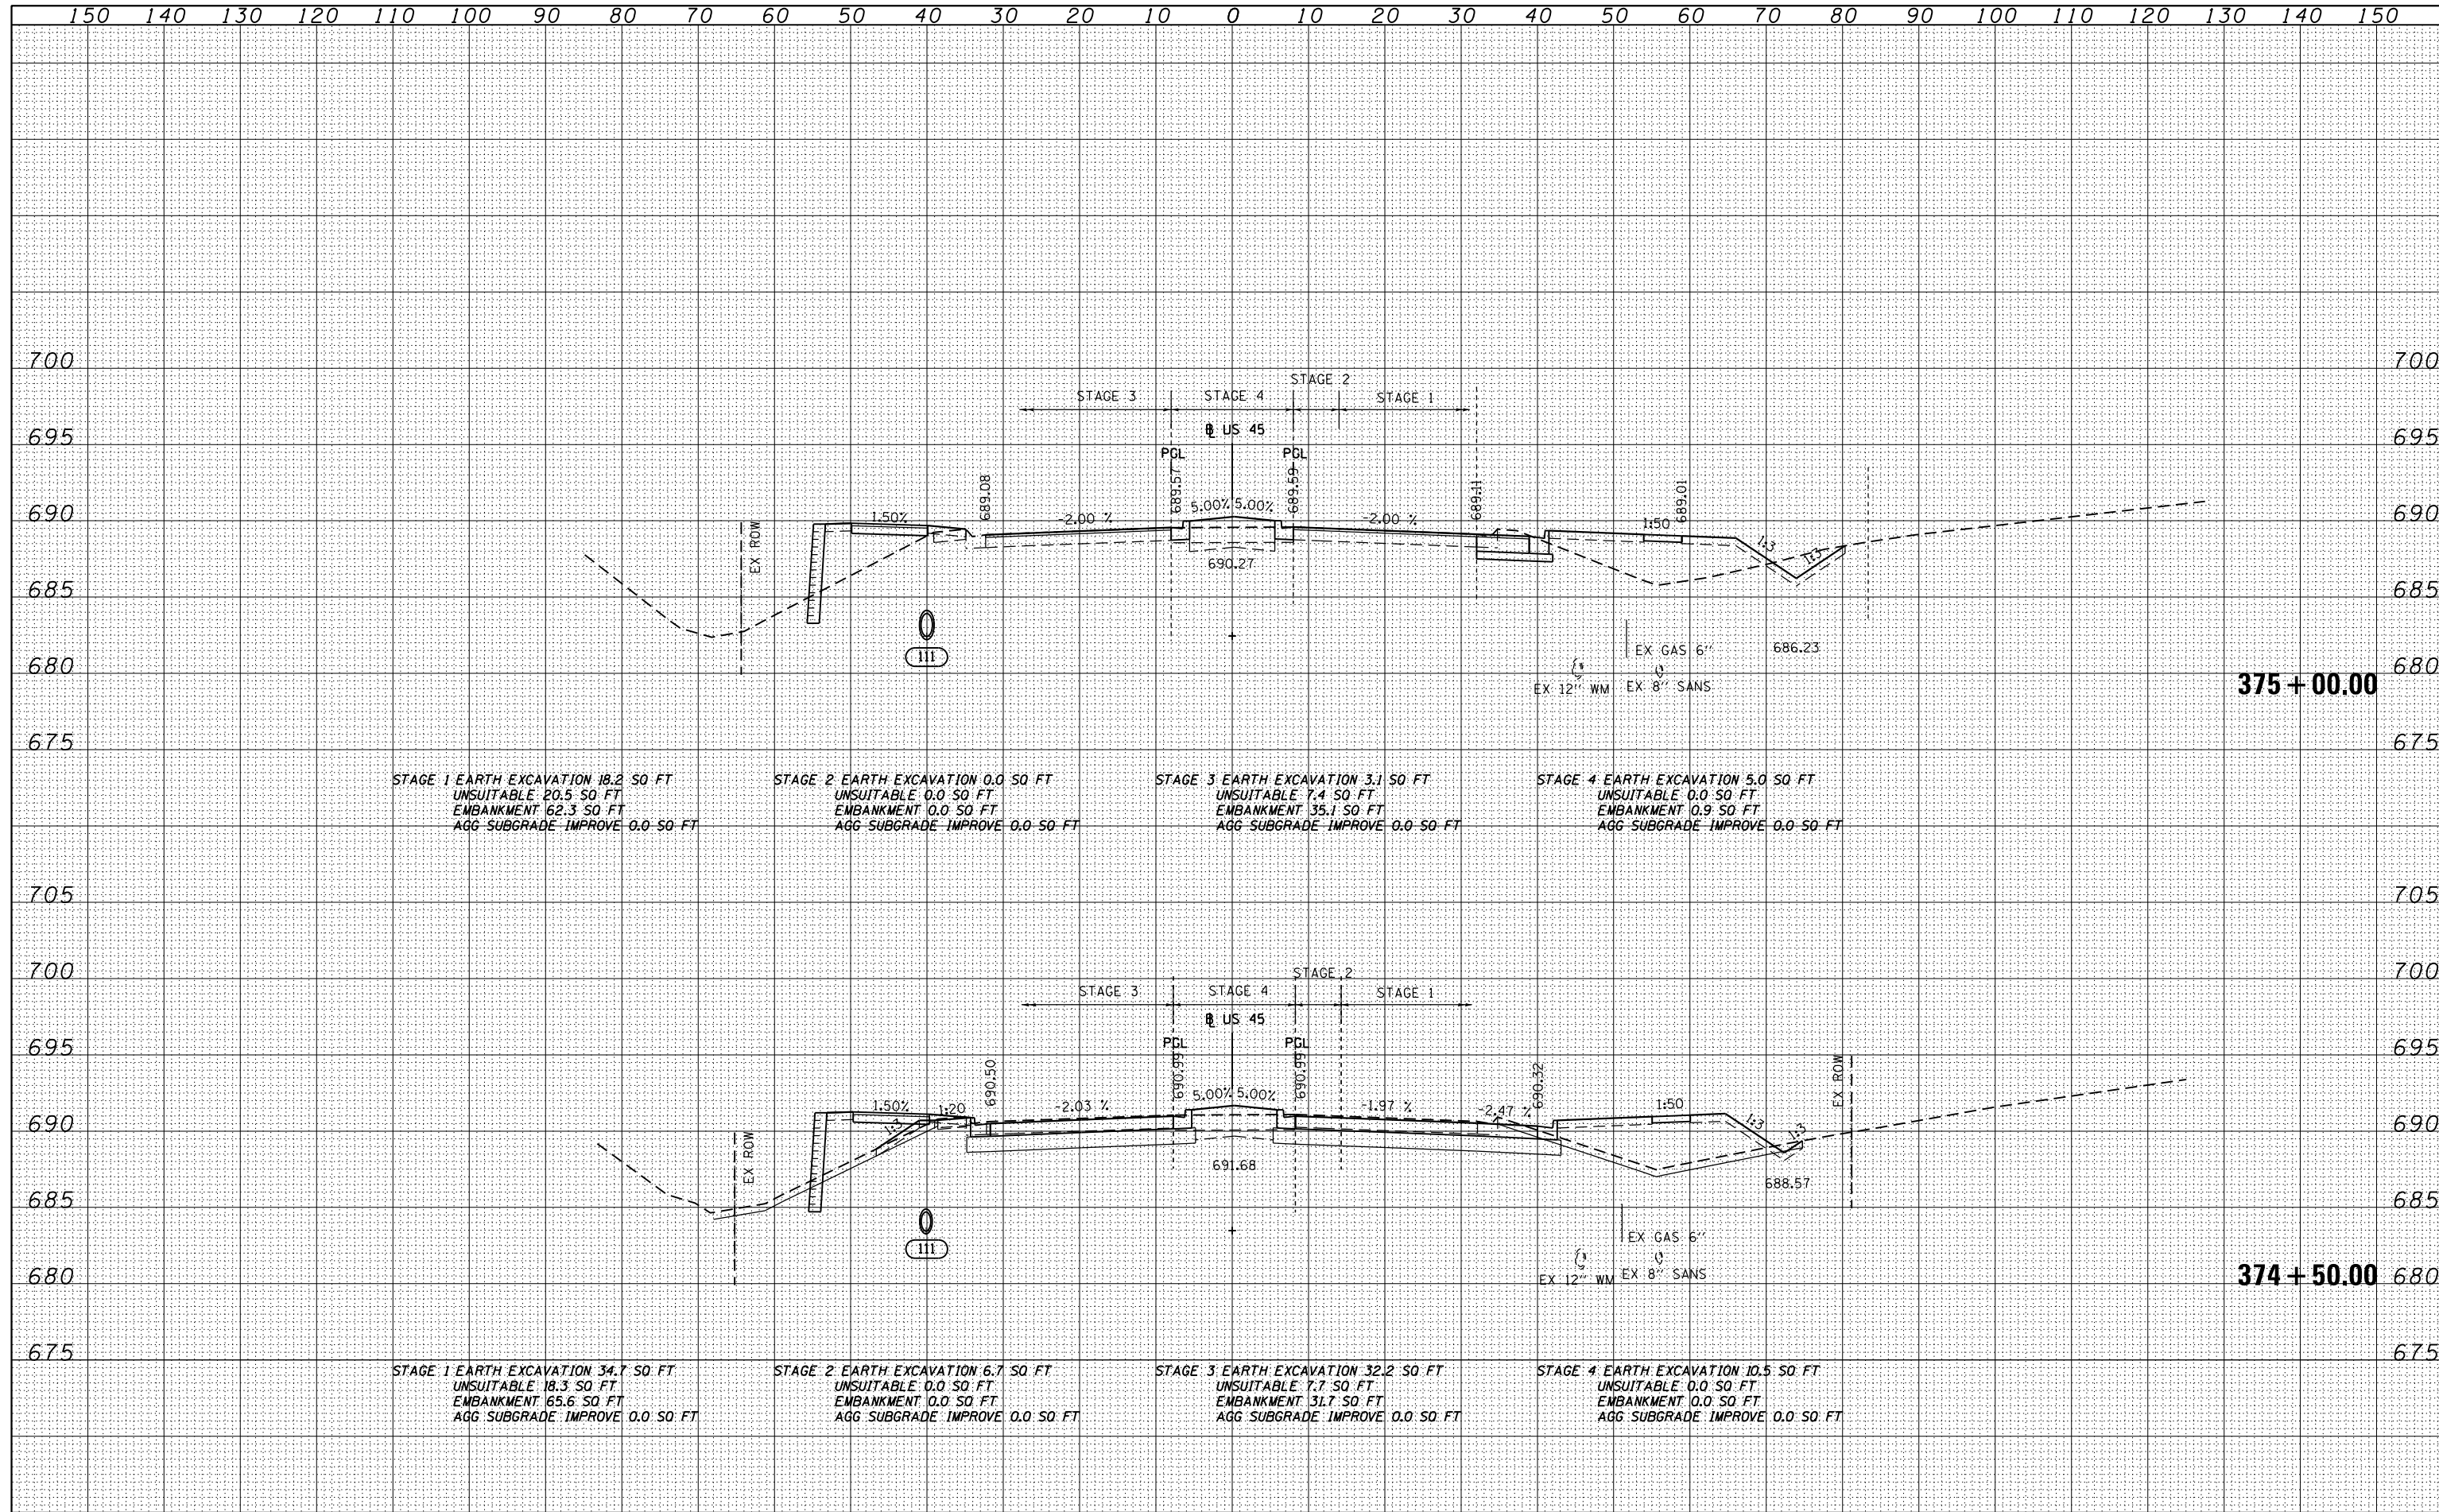

FILE NAME = D160M62-SHT-XSSHT01.dgn	USER NAME = Anthony.Plutz	DESIGNED - JCL	REVISED -	<b>STATE OF ILLINOIS</b> <b>DEPARTMENT OF TRANSPORTATION</b>	<b>US 45 CROSS SECTIONS</b>			F.A.P. RTE. 330	SECTION 103R-5	COUNTY COOK	TOTAL SHEETS 778	SHEET NO. 732
PLOT SCALE = 20.0000' / in.	CHECKED - MJT	REVISED -	REVISED -		SCALE: 1"=10'H; 1"=5'V			SHEET NO. 101 OF 110 SHEETS		STA. 374+50.00 TO STA. 375+00.00		
PLOT DATE = 3/12/2013	DATE - 03/13/13	REVISED -	REVISED -		CONTRACT NO. 60M62			ILLINOIS FED. AID PROJECT				
					CONTRACT NO. 60M62			ILLINOIS FED. AID PROJECT				