


DATE	
BY	
FINISHED	
SURVEY	
PLOTTED	
TEMPLATE	
NOTE BOOK	
AREAS	
CHECKED	

DATE	
BY	
ORIGINAL	
SURVEY	
PLOTTED	
TEMPLATE	
NOTE BOOK	
AREAS	
CHECKED	

100 S. WACKER DR.
 CHICAGO, IL 60606
 TEL (312) 939-4000
 FAX (312) 939-4098

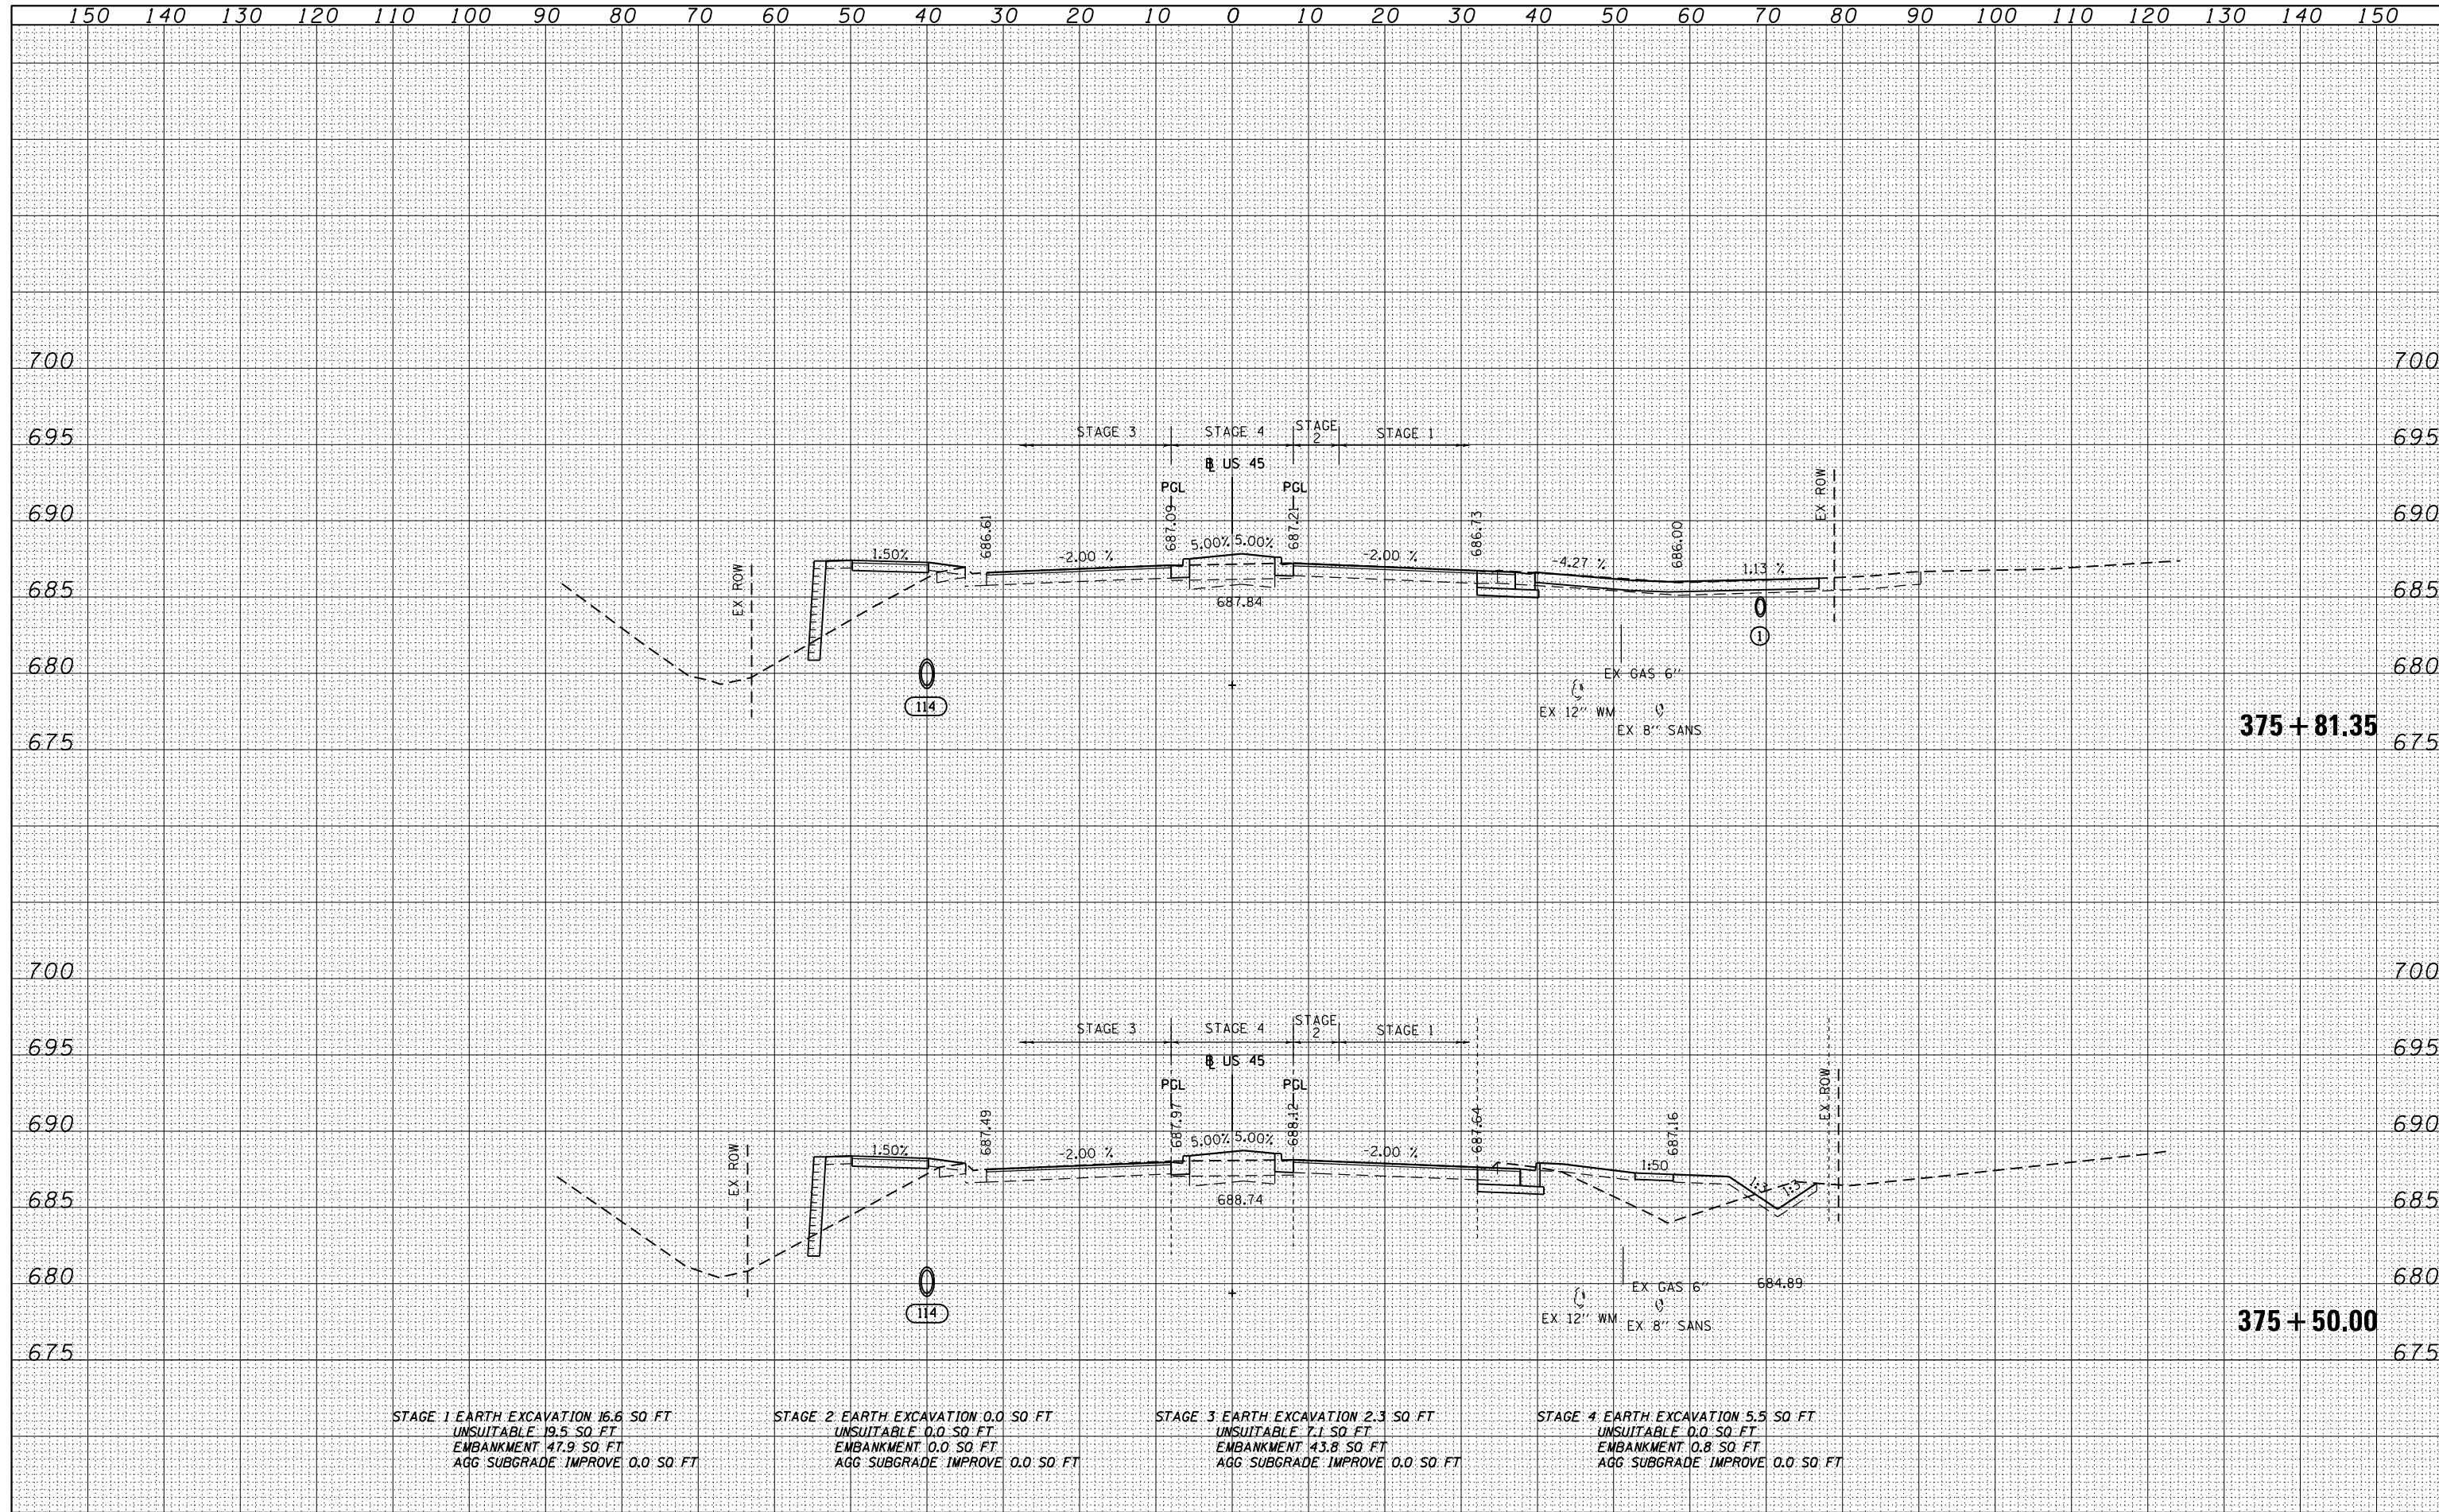

STAGE 1 EARTH EXCAVATION 16.6 SQ. FT.
 UNSUITABLE 19.5 SQ. FT.
 EMBANKMENT 47.9 SQ. FT.
 AGG. SUBGRADE IMPROVE 0.0 SQ. FT.

STAGE 2 EARTH EXCAVATION 0.0 SQ. FT.
 UNSUITABLE 0.0 SQ. FT.
 EMBANKMENT 0.0 SQ. FT.
 AGG. SUBGRADE IMPROVE 0.0 SQ. FT.

STAGE 3 EARTH EXCAVATION 2.3 SQ. FT.
 UNSUITABLE 7.1 SQ. FT.
 EMBANKMENT 43.8 SQ. FT.
 AGG. SUBGRADE IMPROVE 0.0 SQ. FT.

STAGE 4 EARTH EXCAVATION 5.5 SQ. FT.
 UNSUITABLE 0.0 SQ. FT.
 EMBANKMENT 0.8 SQ. FT.
 AGG. SUBGRADE IMPROVE 0.0 SQ. FT.

FILE NAME =	USER NAME = Anthony.Plutz	DESIGNED - JCL	REVISED -	STATE OF ILLINOIS DEPARTMENT OF TRANSPORTATION	US 55 CROSS SECTIONS - SCALE: 1"=10'H, 1"=5' V SHEET NO. 102 OF 110 SHEETS STA. 375+50.00 TO STA. 375+81.35	F.A.P. RTE.	SECTION	COUNTY	TOTAL SHEETS	SHEET NO.	
D160M62-SHT-XSSH01.dgn		DRAWN - JCL	REVISED -			330	103R-5	COOK	778	733	
		CHECKED - MJT	REVISED -			XS-US45-102		CONTRACT NO. 60M62			
		DATE - 03/13/13	REVISED -			ILLINOIS FED. AID PROJECT					