


DATE	
BY	
SURVEYED	
PLOTTED	
TEMPLATE	
NOTE BOOK	
AREAS CHECKED	
NO.	

DATE	
BY	
SURVEYED	
PLOTTED	
TEMPLATE	
NOTE BOOK	
AREAS CHECKED	
NO.	

100 S. WACKER DR.  
 CHICAGO, IL 60606  
 TEL 312/939-1000  
 FAX 312/939-4198

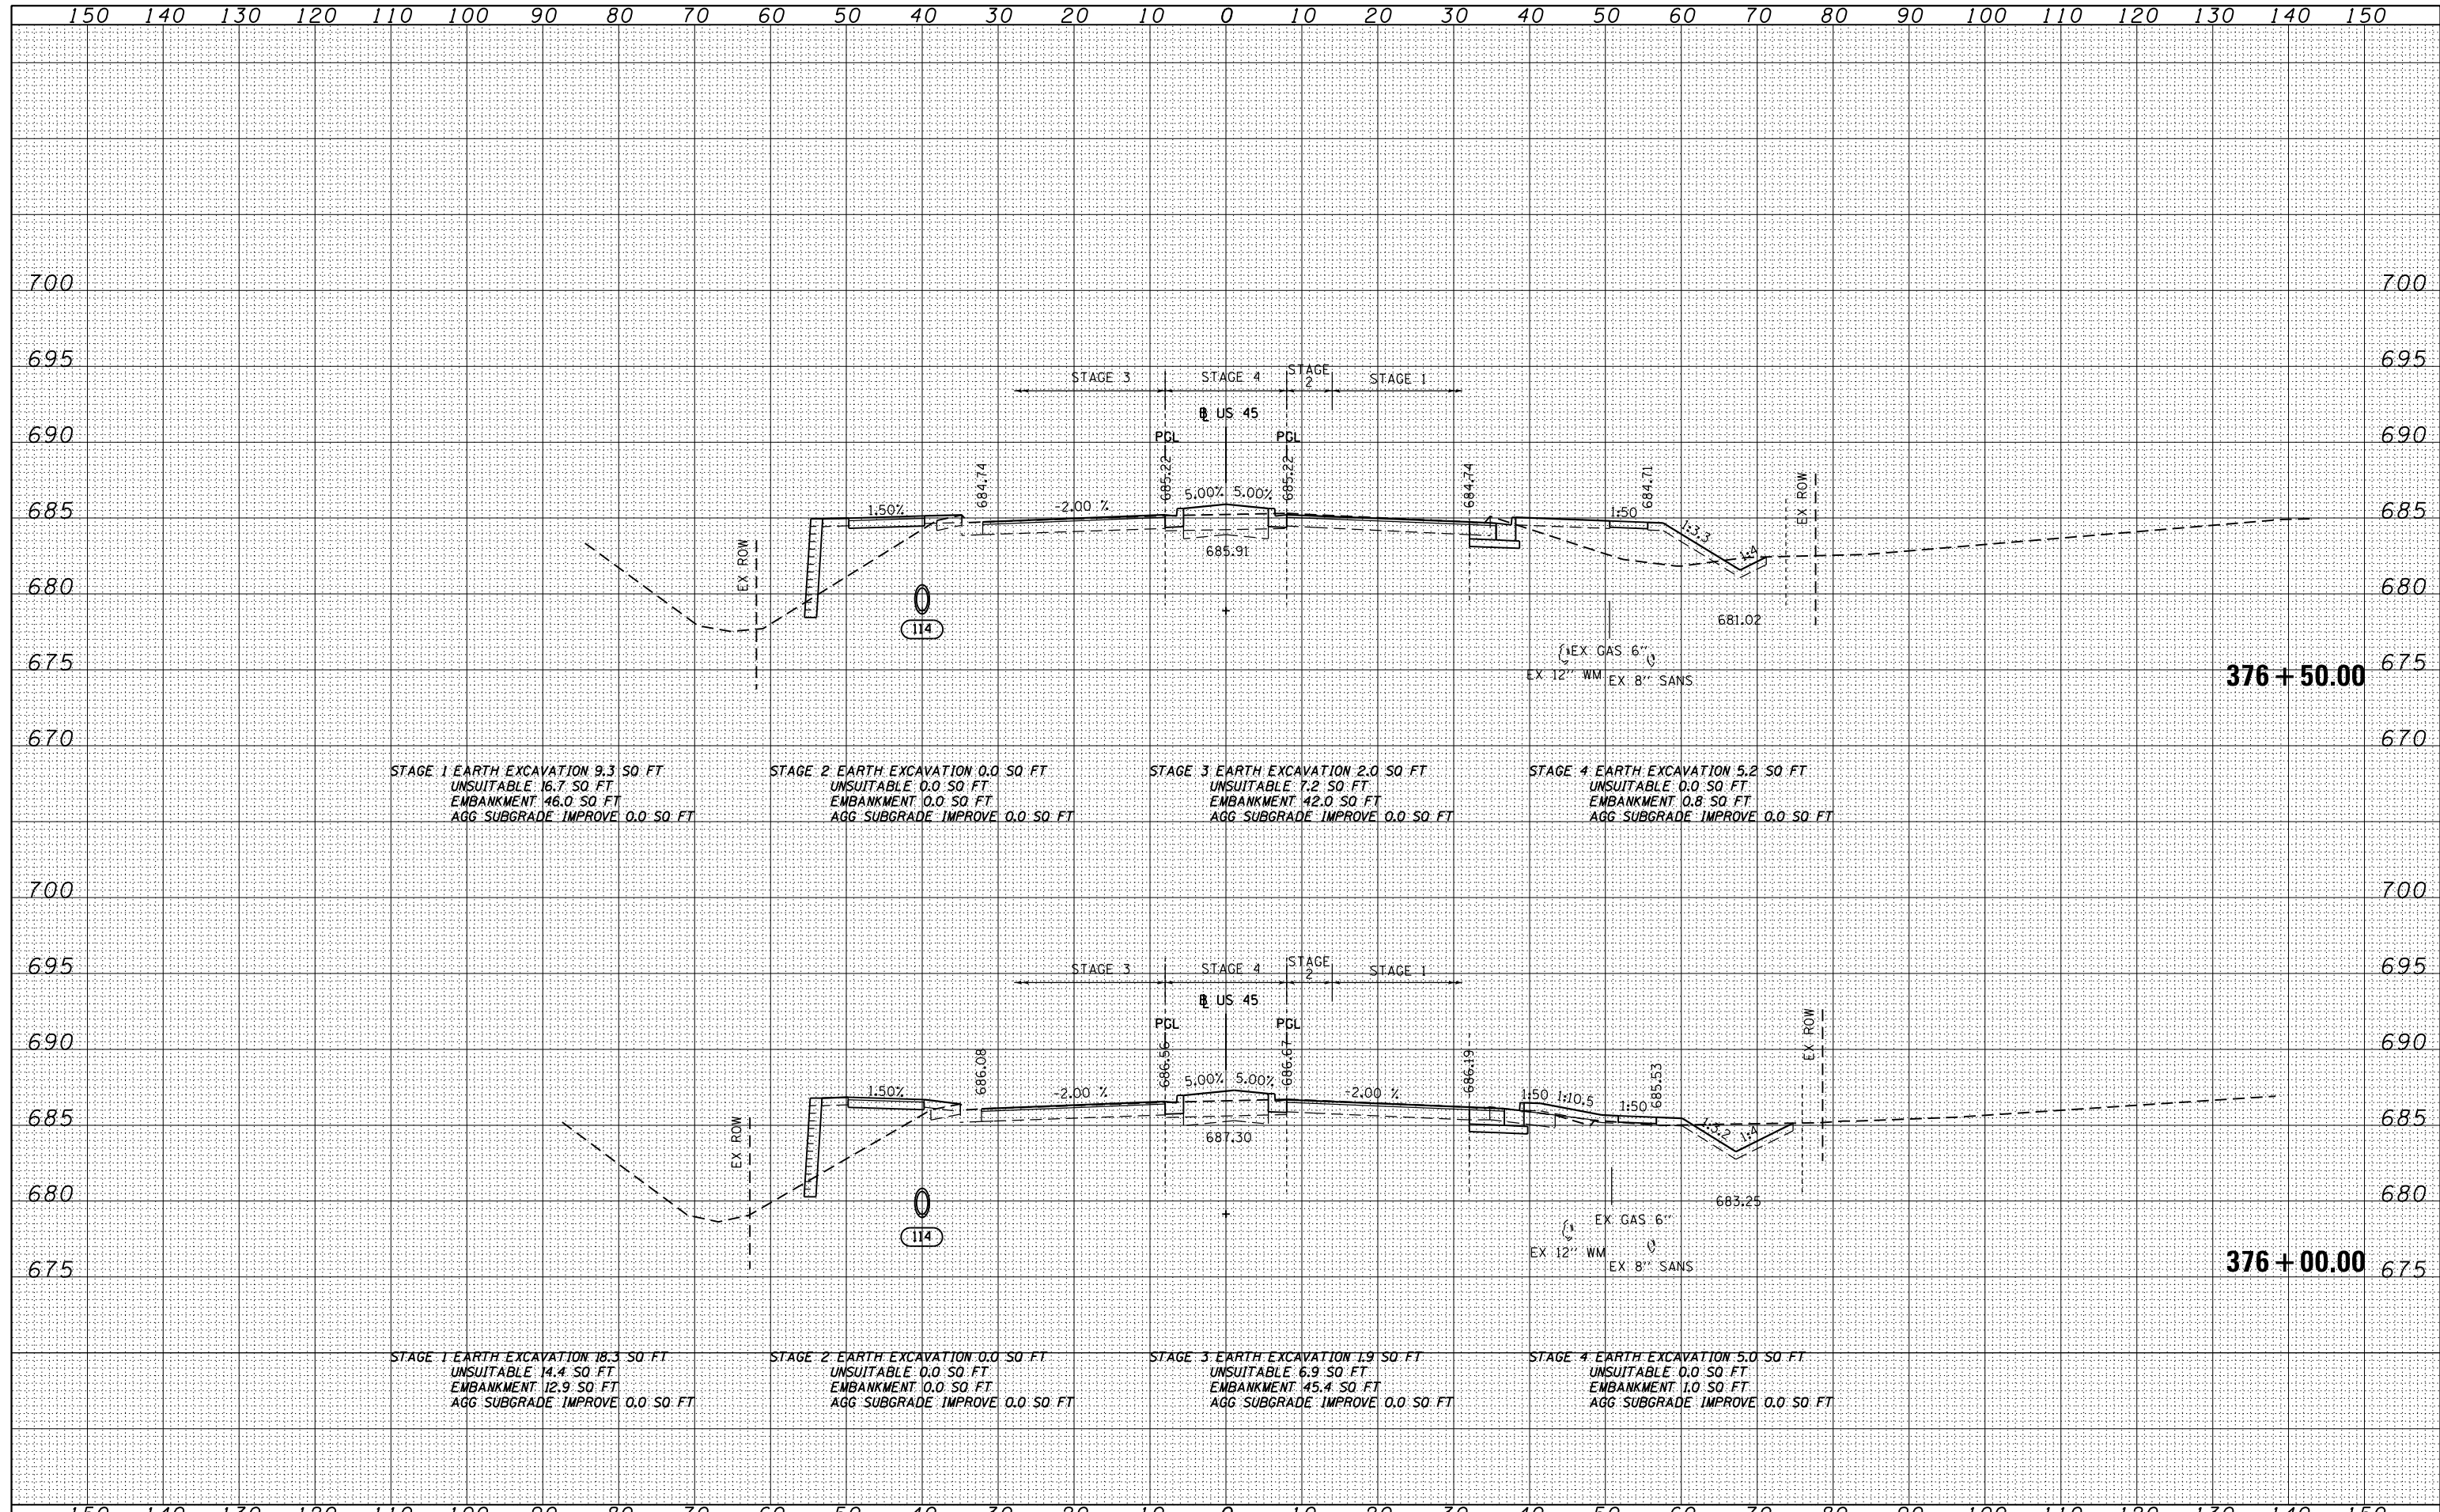

FILE NAME = D160M62-SHT-XSSHT01.dgn	USER NAME = Anthony.Plutz	DESIGNED - JCL	REVISIED -	<b>STATE OF ILLINOIS</b> <b>DEPARTMENT OF TRANSPORTATION</b>	<b>US 55 CROSS SECTIONS</b> -			F.A.P. RTE. 330	SECTION 103R-5	COUNTY COOK	TOTAL SHEETS 778	SHEET NO. 734
PLOT SCALE = 20.0000" / in.	CHECKED - MJT	REVISIED -	SCALE: 1"=10'H; 1"=5'V					SHEET NO. 103 OF 110 SHEETS	STA. 376+00.00 TO STA. 376+50.00	<b>XS-US45-103</b>		CONTRACT NO. 60M62
PLOT DATE = 3/12/2013	DATE - 03/13/13	REVISIED -	ILLINOIS FED. AID PROJECT									