


DATE	
BY	
SURVEYED	
PLOTTED	
TEMPLATE	
AREAS	
CHECKED	
FINISH	
NO.	

DATE	
BY	
SURVEYED	
PLOTTED	
TEMPLATE	
AREAS	
CHECKED	
ORIGINAL	
NO.	

100 S. WACKER DR.
 CHICAGO, IL 60606
 TEL (312) 939-1000
 FAX (312) 939-1098

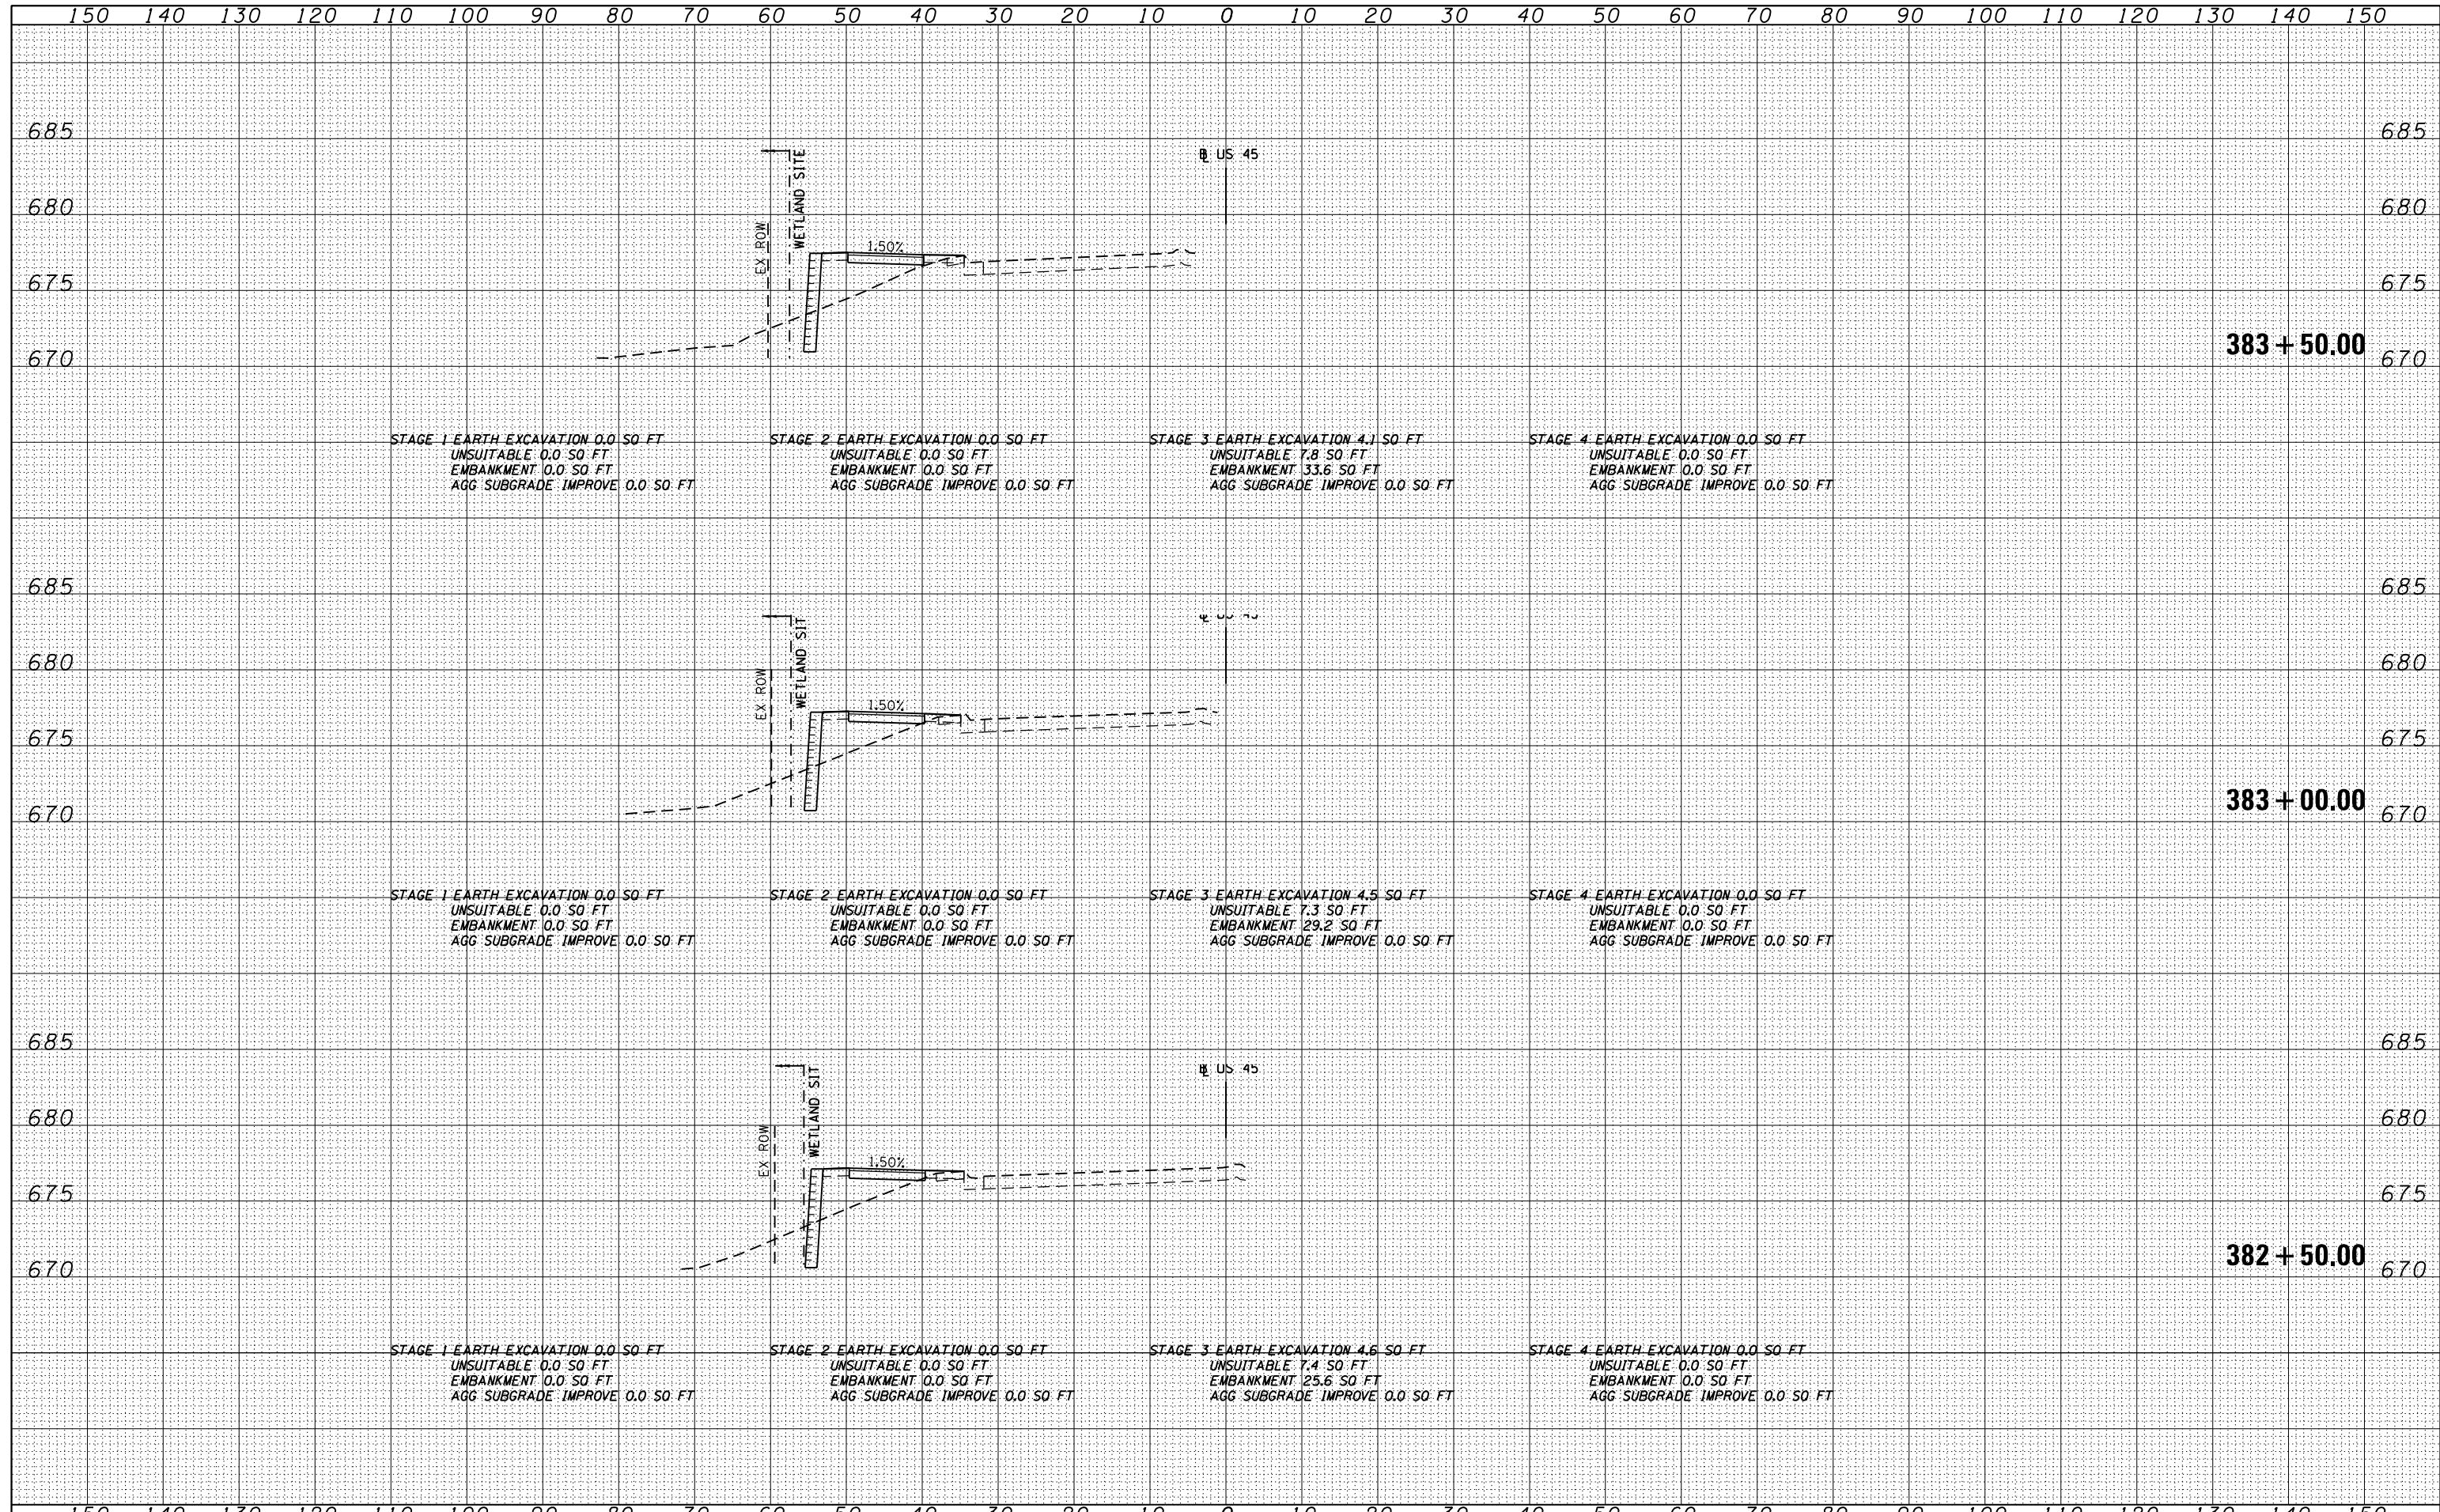

FILE NAME = D160M62-SHT-XSSH101.dgn	USER NAME = Anthony.Plutz	DESIGNED - JCL	REVISED -	STATE OF ILLINOIS DEPARTMENT OF TRANSPORTATION	US 45 CROSS SECTIONS SECTION 103R-5 COUNTY COOK TOTAL SHEETS 778 SHEET NO. 740 XS-US45-109 CONTRACT NO. 60M62 ILLINOIS FED. AID PROJECT		
PLOT SCALE = 20.0000' / in.	CHECKED - MJT	REVISED -	REVISED -				
PLOT DATE = 3/12/2013	DATE - 03/13/13	REVISED -	REVISED -				
SCALE: 1"=10'H; 1"=5'V			SHEET NO. 109 OF 110 SHEETS				