


FINL	BY	DATE
SURVEY		
NOTE BOOK		
NO.		

ORIGINAL	BY	DATE
SURVEY		
NOTE BOOK		
NO.		

100 SWACKER DR.  
CHICAGO, IL 60606  
TEL (312) 539-1000  
FAX (312) 539-1098

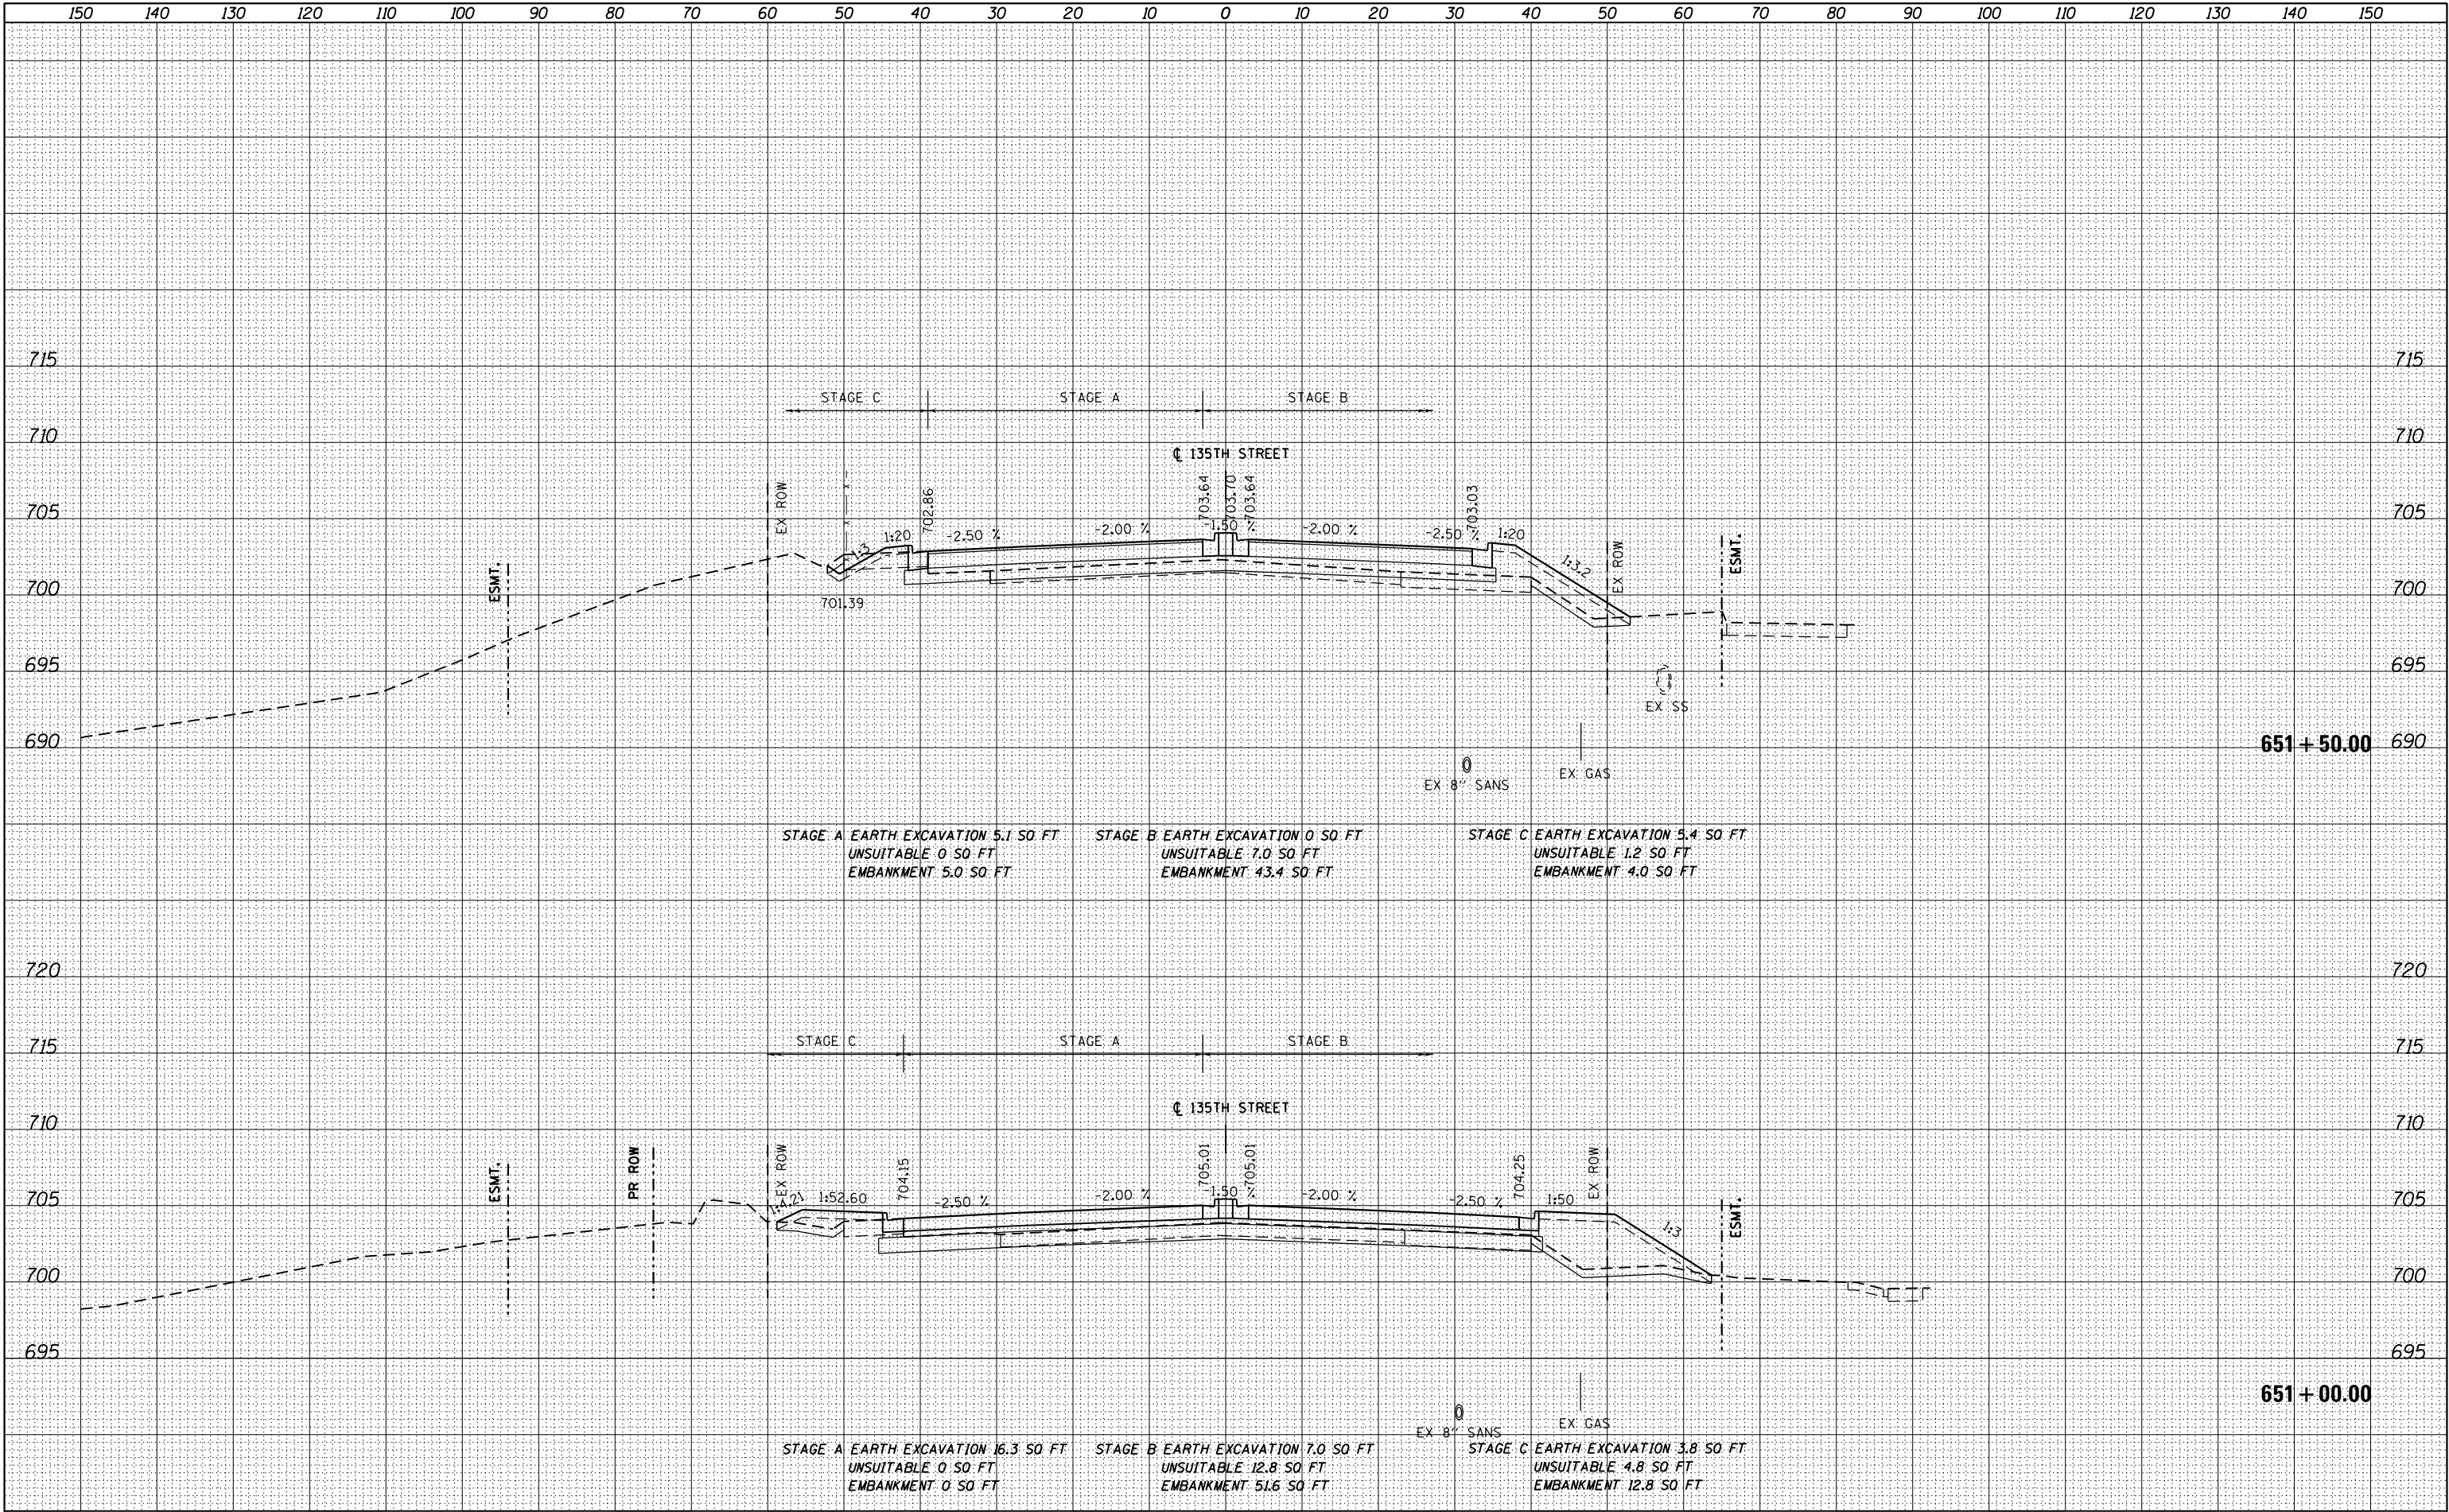

FILE NAME : D160M62-SHT-XSHT02.dgn	USER NAME : Anthony.Plutz	DESIGNED - JCL	REVISED -	STATE OF ILLINOIS DEPARTMENT OF TRANSPORTATION	135TH STREET CROSS SECTIONS			F.A.P. RTE.	SECTION	COUNTY	TOTAL SHEETS	SHEET NO.
		DRAWN - JCL	REVISED -					330	103R-5	COOK	778	742
		PLOT SCALE = 20.0000' / in.	CHECKED - MJT					XS-135-01		CONTRACT NO. 60M62		
		PLOT DATE = 3/12/2013	DATE - 03/13/13		SCALE: 1"=10'H; 1"=5' V			SHEET NO. 1 OF 14 SHEETS		STA. 651+00.00 TO STA. 651+50.00		