


DATE	
BY	
FINISHED SURVEY	
PLOTTED	
TEMPLATE	
NOTE BOOK	
AREAS CHECKED	
NO.	

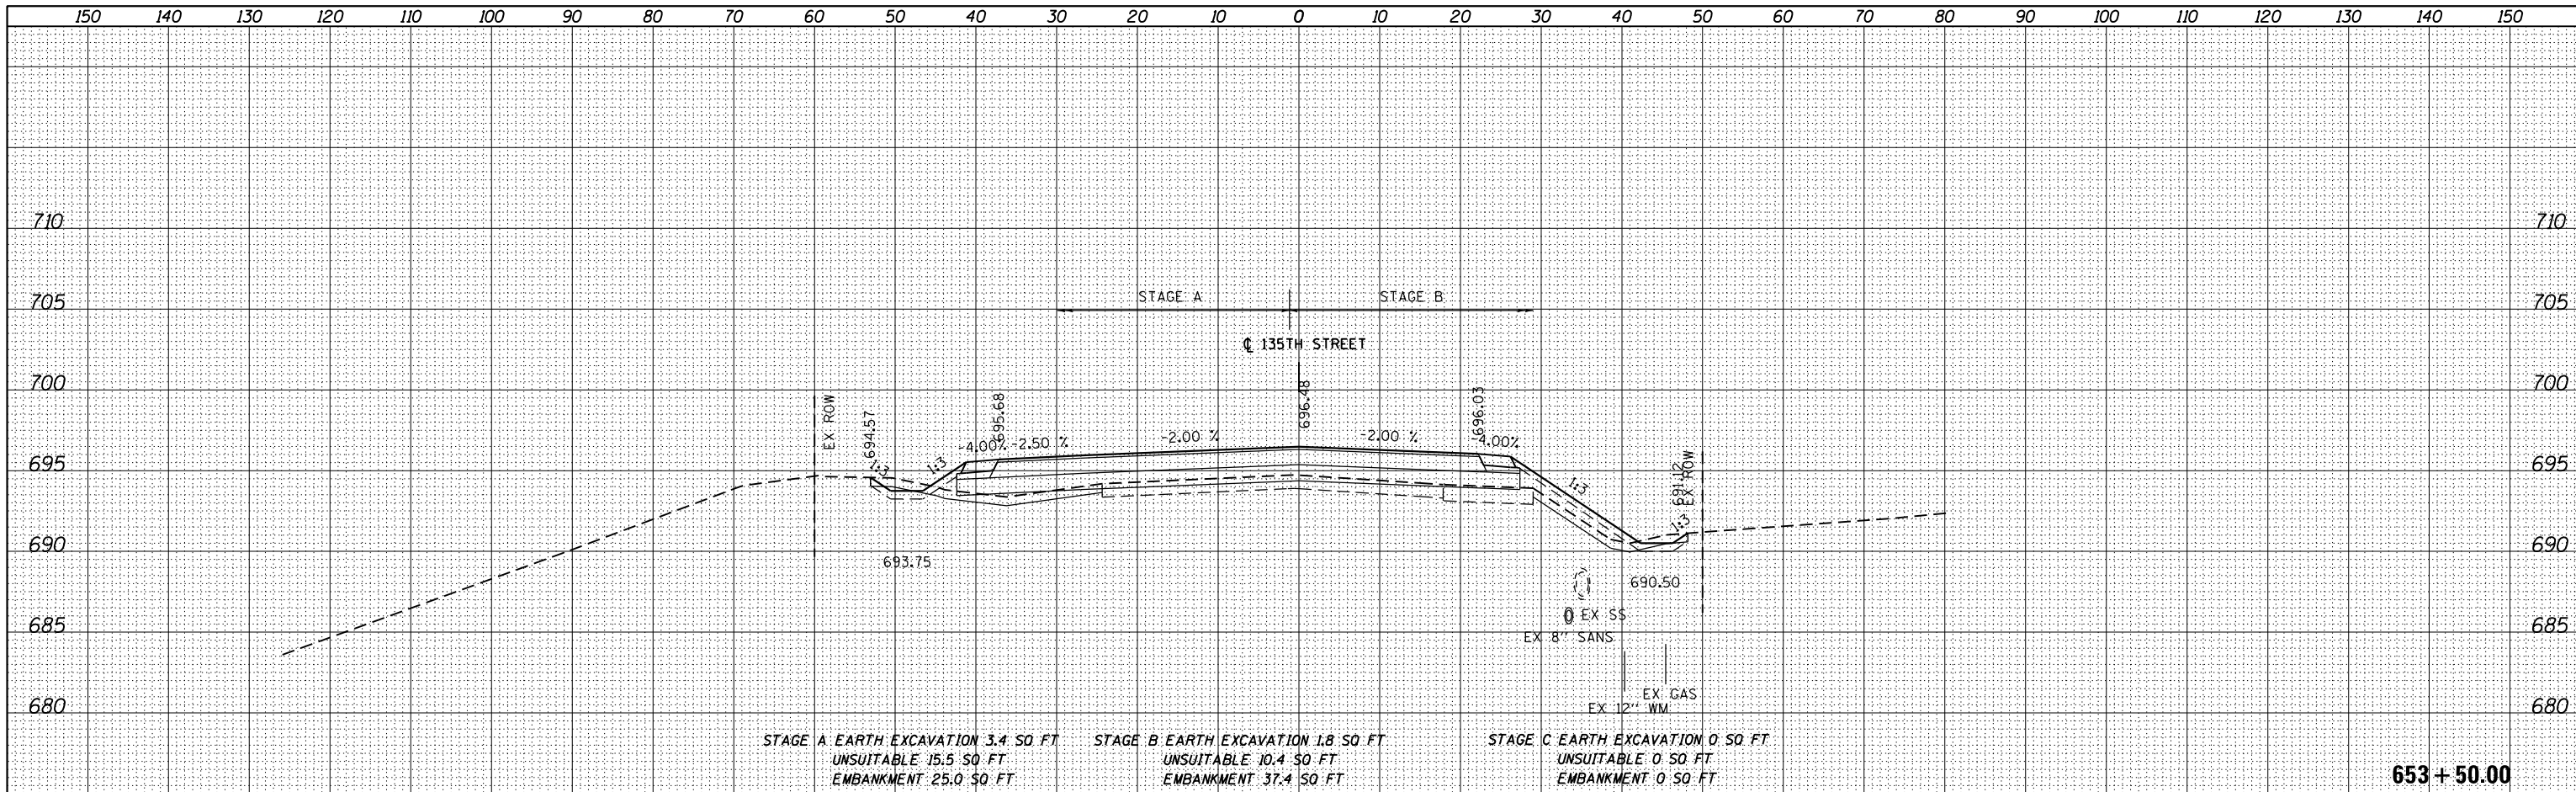


**STAGE A EARTH EXCAVATION 3.4 SQ. FT.**  
**UNSUITABLE 15.5 SQ. FT.**  
**EMBANKMENT 25.0 SQ. FT.**

**STAGE B EARTH EXCAVATION 1.8 SQ. FT.**  
**UNSUITABLE 10.4 SQ. FT.**  
**EMBANKMENT 37.4 SQ. FT.**

**STAGE C EARTH EXCAVATION 0 SQ. FT.**  
**UNSUITABLE 0 SQ. FT.**  
**EMBANKMENT 0 SQ. FT.**

**653 + 50.00**

DATE	
BY	
ORIGINAL SURVEY	
PLOTTED	
TEMPLATE	
NOTE BOOK	
AREAS CHECKED	
NO.	

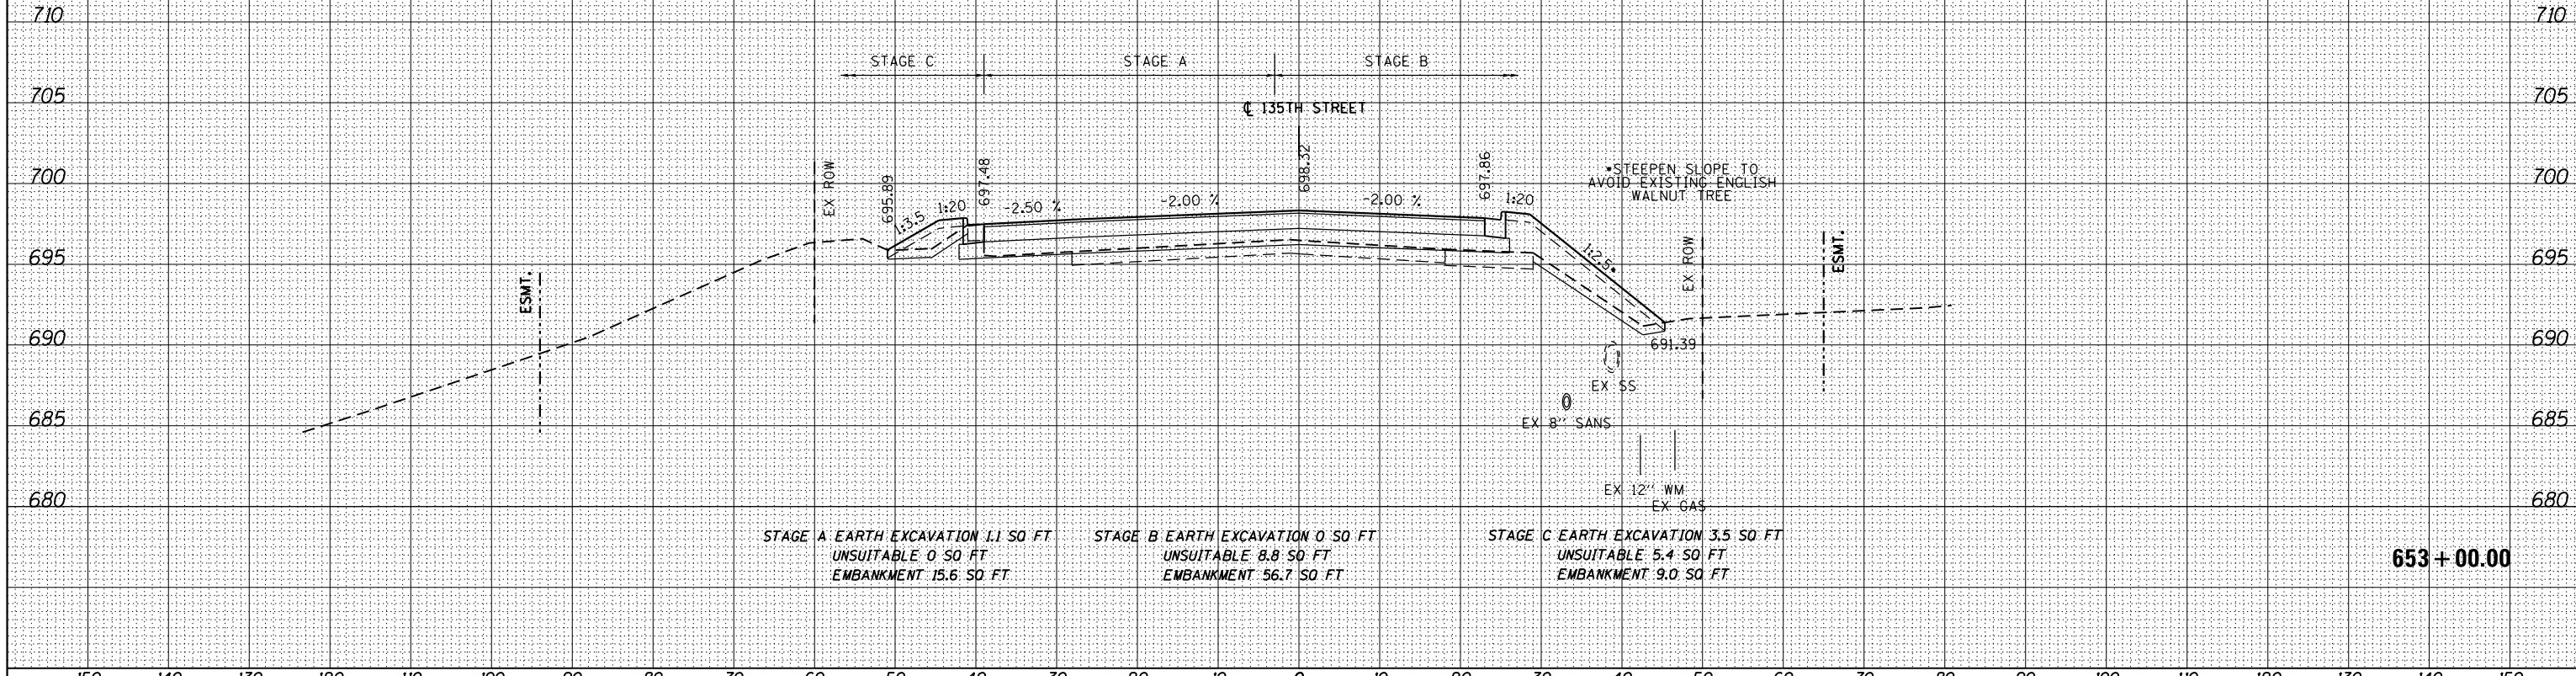

**STAGE A EARTH EXCAVATION 1.1 SQ. FT.**  
**UNSUITABLE 0 SQ. FT.**  
**EMBANKMENT 15.6 SQ. FT.**

**STAGE B EARTH EXCAVATION 0 SQ. FT.**  
**UNSUITABLE 8.8 SQ. FT.**  
**EMBANKMENT 56.7 SQ. FT.**

**STAGE C EARTH EXCAVATION 3.5 SQ. FT.**  
**UNSUITABLE 5.4 SQ. FT.**  
**EMBANKMENT 9.0 SQ. FT.**

**653 + 00.00**

100 S. WACKER DR.  
CHICAGO, IL 60606  
TEL 312-939-1000  
FAX 312-939-4198



FILE NAME = D:\6062-SHT-XSSHT02.dgn	USER NAME = Anthony.Plutz	DESIGNED - JCL	REVISSED -	<b>STATE OF ILLINOIS</b> <b>DEPARTMENT OF TRANSPORTATION</b>	<b>135TH STREET CROSS SECTIONS</b> SCALE: 1"=10'H; 1"=5' V SHEET NO. 3 OF 14 SHEETS STA. 653+00.00 TO STA. 653+50.00			F.A.P. RFE. 330	SECTION 103R-5	COUNTY COOK	TOTAL SHEETS 778	SHEET NO. 744
PLOT SCALE = 20.0000" / in.	CHECKED - MJT	REVISSED -	CONTRACT NO. 60M62									
PLOT DATE = 3/12/2013	DATE - 03/13/13	REVISSED -	ILLINOIS FED. AID PROJECT									