


100 S.WACKER DR.,
SUITE 500
CHICAGO IL 60606
TEL (312) 939-1000
FAX (312) 939-4198

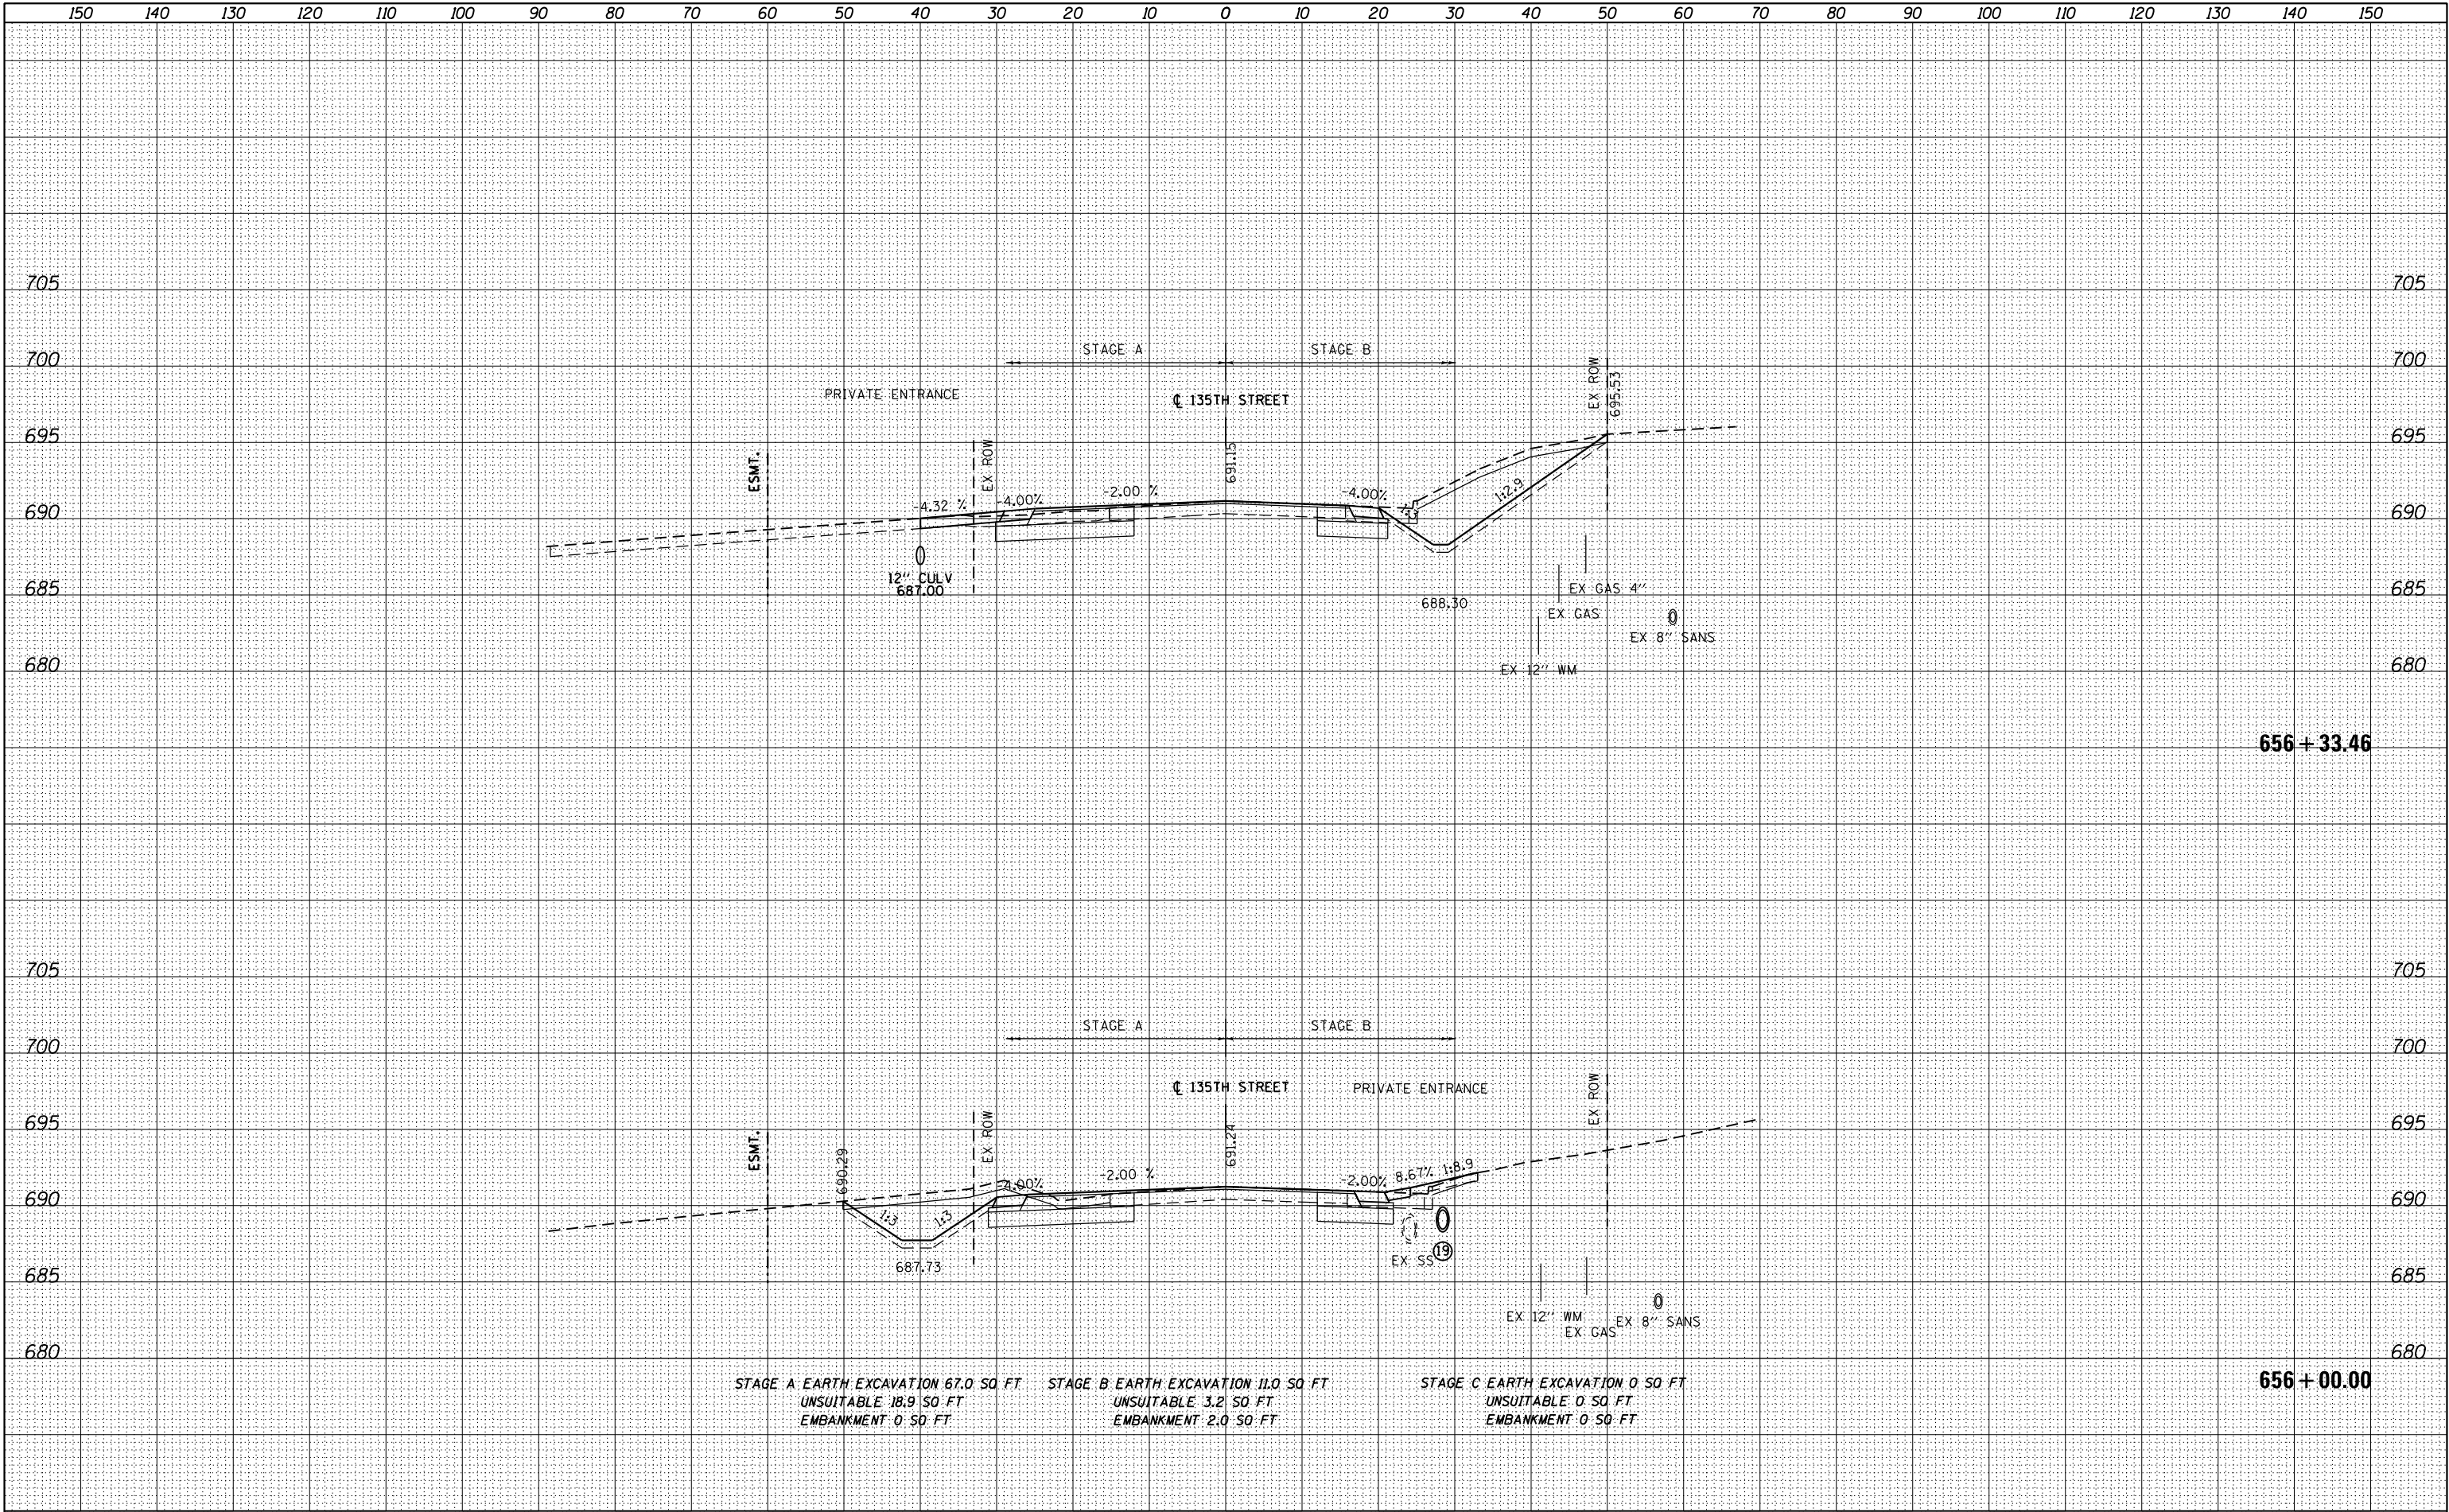

FILE NAME = D160M62-SHT-XSSH02.dgn	USER NAME = Anthony.Plutz	DESIGNED - JCL	REVISED -	STATE OF ILLINOIS DEPARTMENT OF TRANSPORTATION	135TH STREET CROSS SECTIONS			F.A.P. RTE.	SECTION	COUNTY	TOTAL SHEETS	SHEET NO.
	PLOT SCALE = 20.0000' / in.	DRAWN - JCL	REVISED -					330	103R-5	COOK	778	748
	PLOT DATE = 3/12/2013	CHECKED - MJT	REVISED -		XS-135-07					CONTRACT NO. 60M62		
	DATE = 03/13/13	REVISIED -	REVISED -		SCALE: 1"=10'H=1"=5'V	SHEET NO. 7 OF 14 SHEETS	STA. 656+00.00 TO STA. 656+33.46		ILLINOIS FED. AID PROJECT			