


DATE	
BY	
FINISHED SURVEY	
PLOTTED	
TEMPLATE	
NOTE BOOK	
AREAS CHECKED	
NO.	

DATE	
BY	
ORIGINAL SURVEY	
PLOTTED	
TEMPLATE	
AREAS CHECKED	
NO.	

100 S. WACKER DR.
 SUITE 300
 CHICAGO, IL 60606
 TEL 312-939-1000
 FAX 312-939-4198

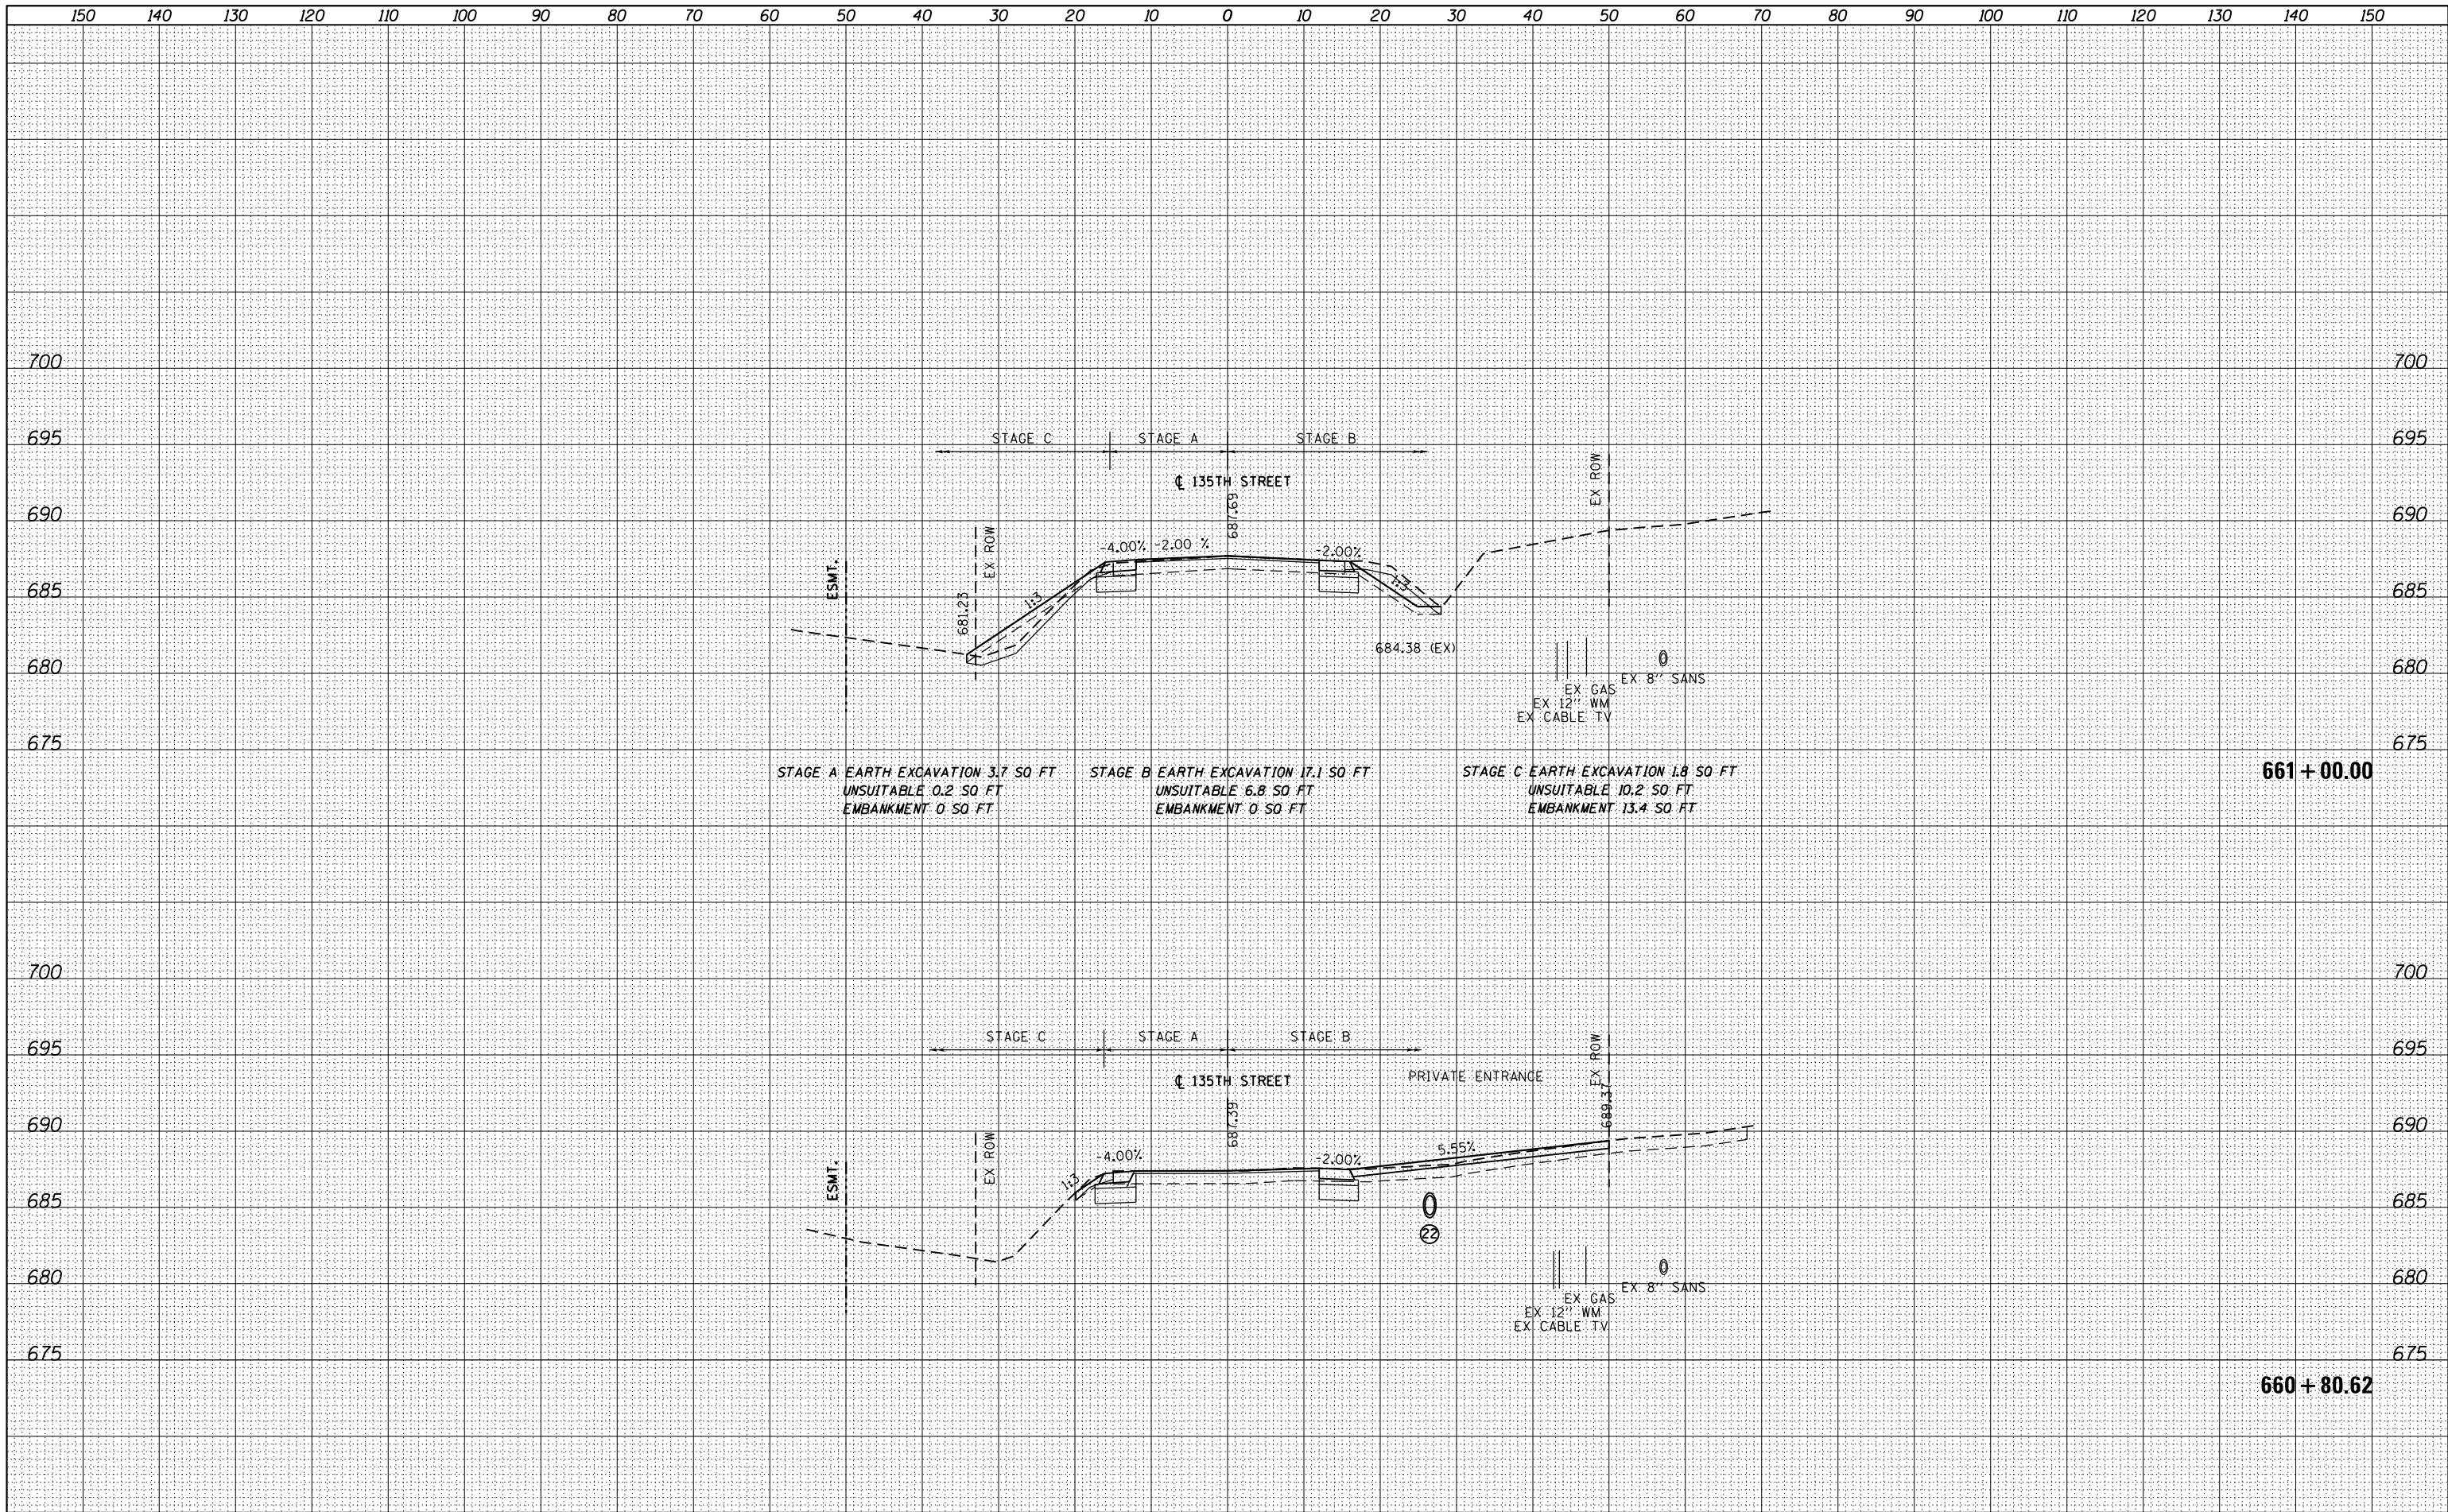

FILE NAME = D160M62-SHT-XSSHT02.dgn	USER NAME = Anthony.Plutz	DESIGNED - JCL	REVISOR -	STATE OF ILLINOIS DEPARTMENT OF TRANSPORTATION SCALE: 1"=10'H; 1"=5' V SHEET NO. 13 OF 14 SHEETS STA. 660+80.62 TO STA. 661+00.00	135TH STREET CROSS SECTIONS SECTION 103R-5 COUNTY COOK TOTAL SHEETS 778 SHEET NO. 754 XS-135-13 CONTRACT NO. 60M62 ILLINOIS FED. AID PROJECT
		DRAWN - JCL	REVISOR -		
		CHECKED - MJT	REVISOR -		
		DATE - 03/13/13	REVISOR -		