


BY	DATE

BY	DATE

100 S. WACKER DR.  
 CHICAGO, IL 60606  
 TEL (312) 939-4000  
 FAX (312) 939-4198

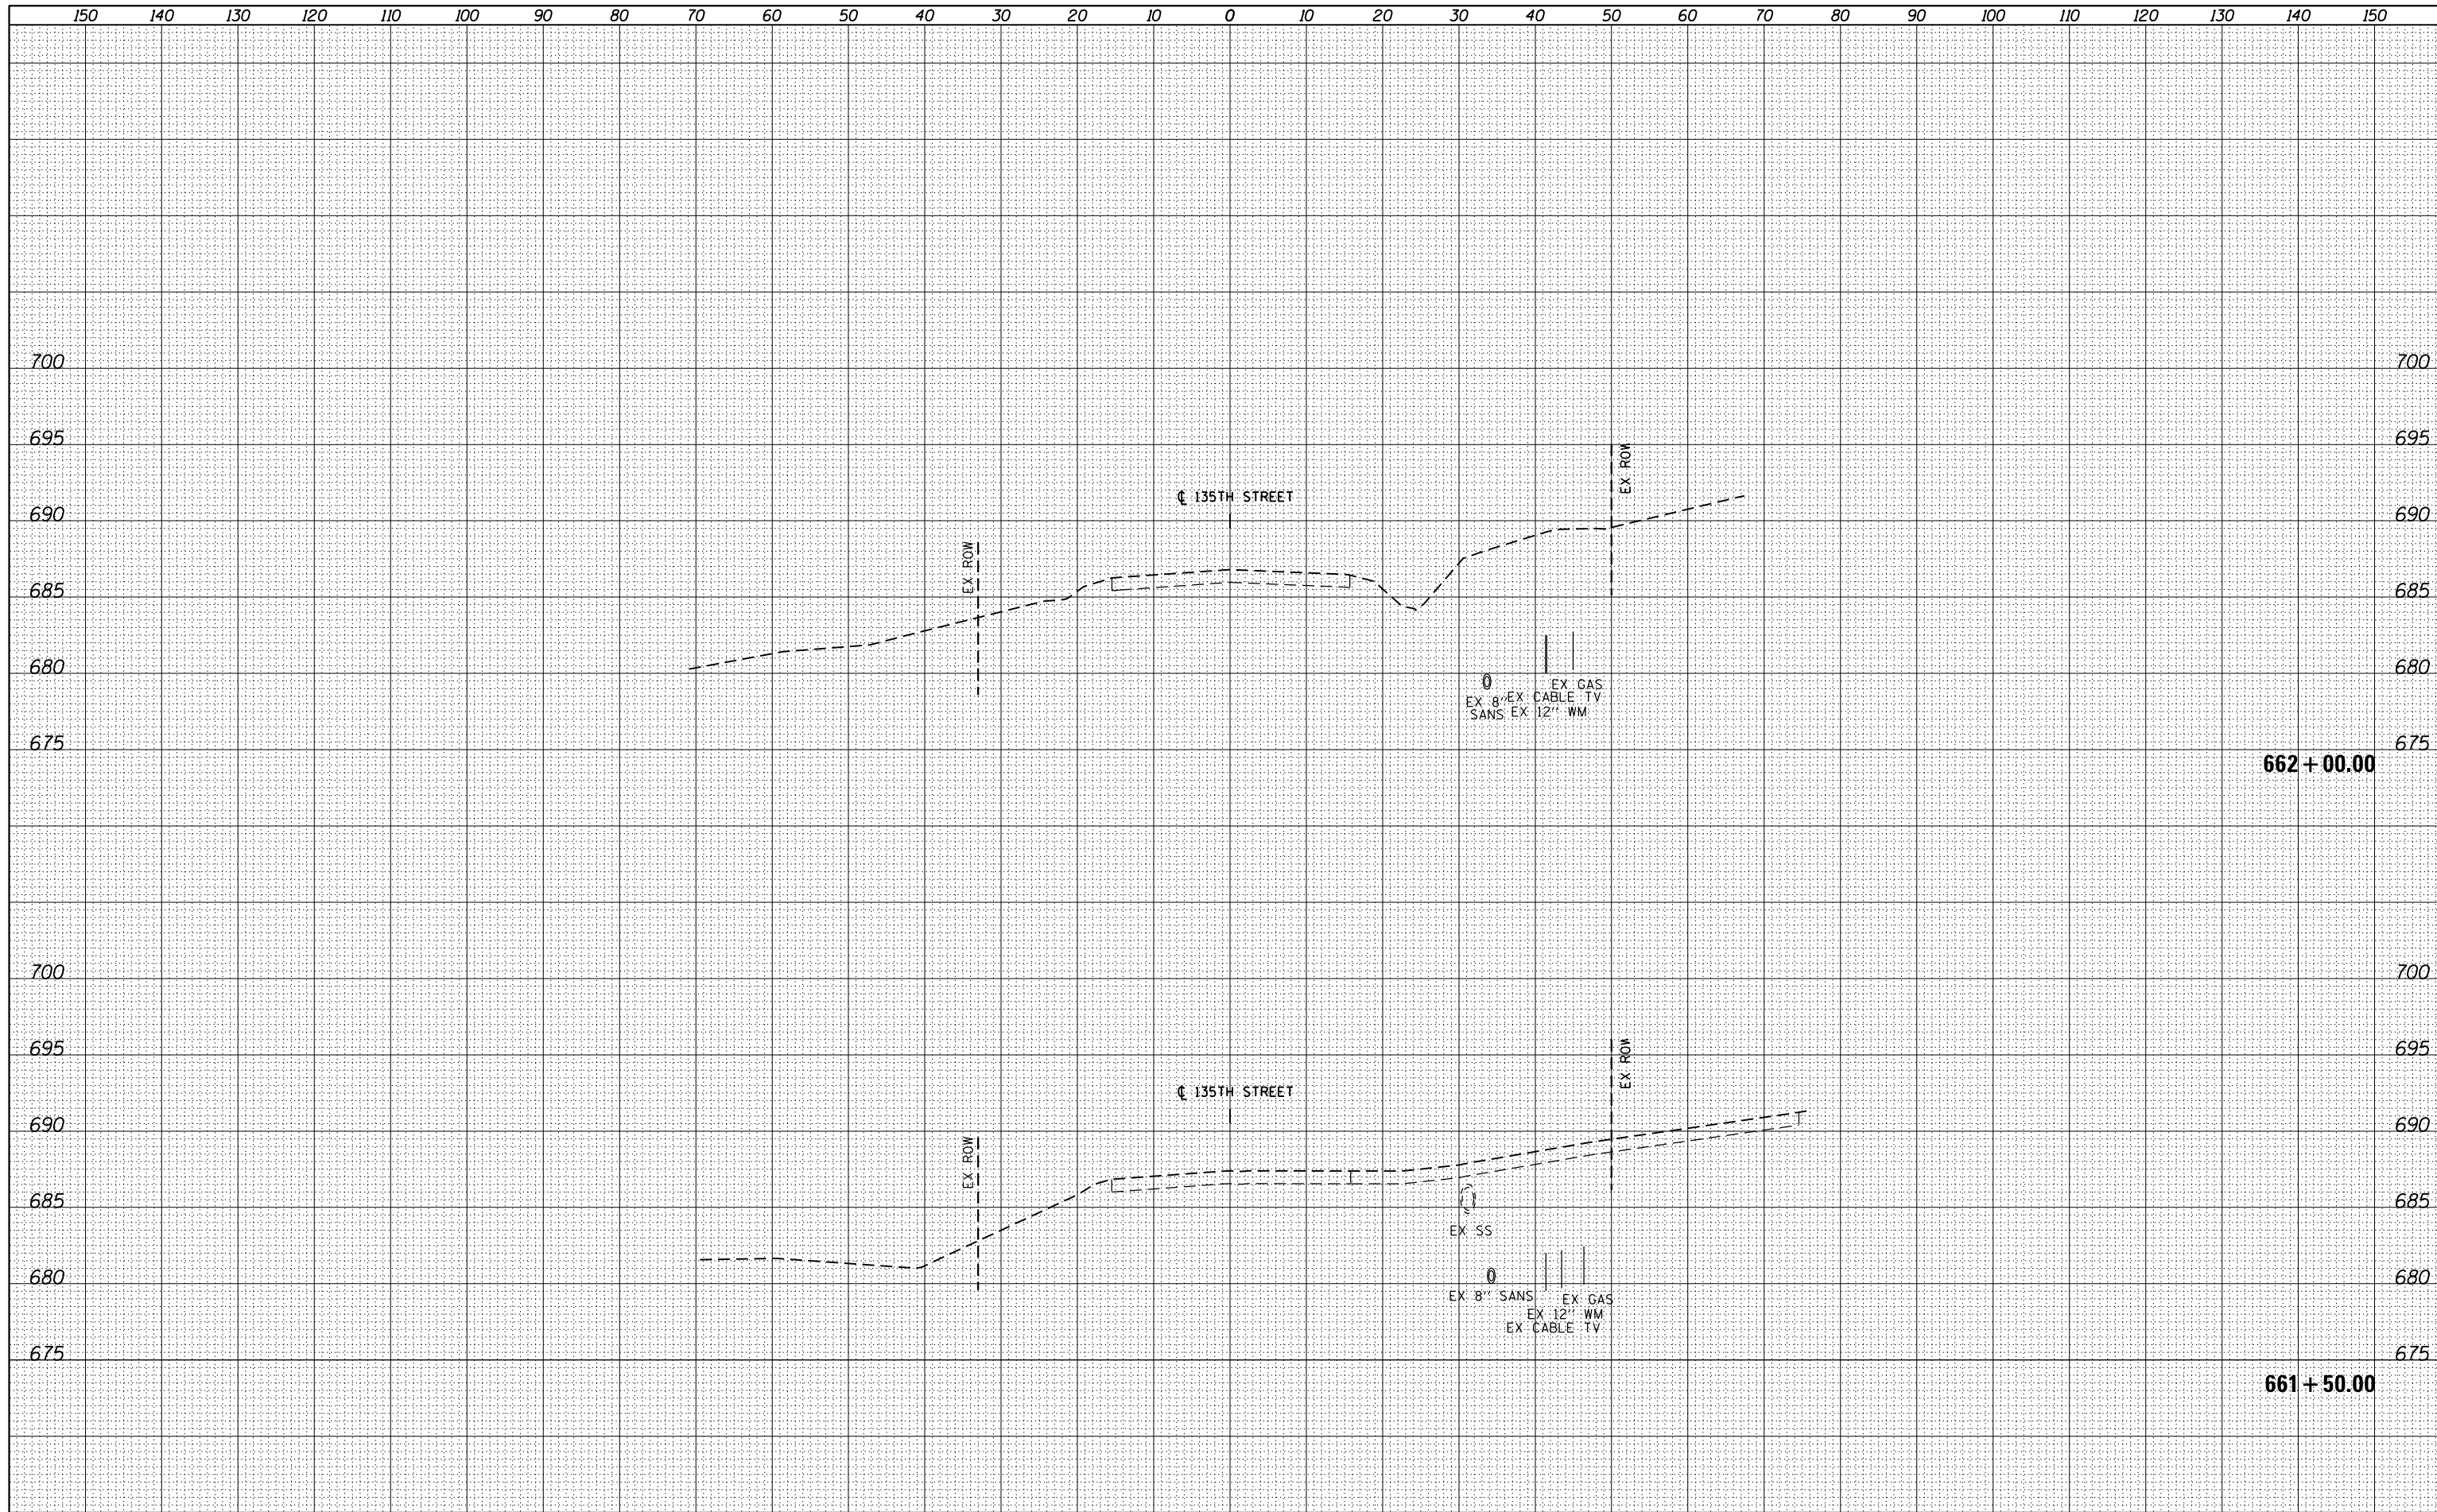

FILE NAME = D160M62-SHT-XSSH02.dgn	USER NAME = Anthony.Plutz	DESIGNED - JCL	REVISED -	STATE OF ILLINOIS DEPARTMENT OF TRANSPORTATION	135TH STREET CROSS SECTIONS		SCALE: 1"=10'H, 1"=5'	SHEET NO. 14 OF 14 SHEETS	STA. 661+50.00 TO STA. 662+00.00	SECTION 103R-5	COUNTY COOK	TOTAL SHEETS 778	SHEET NO. 755
	PLOT SCALE = 20.0000' / in.	CHECKED - MJT	REVISED -		CONTRACT NO. 60M62								
	PLOT DATE = 3/12/2013	DATE - 03/13/13	REVISED -		ILLINOIS FED. AID PROJECT								