


DATE	
BY	
SURVEYED	
PLOTTED	
TEMPLATE	
AREAS	
AREAS CHECKED	
FINISH SURVEY	
NOTE BOOK	
NO.	

DATE	
BY	
SURVEYED	
PLOTTED	
TEMPLATE	
AREAS	
AREAS CHECKED	
ORIGINAL SURVEY	
NOTE BOOK	
NO.	

100 SWACKER DR.
 CHICAGO, IL 60606
 TEL 312/939-0000
 FAX 312/939-0198

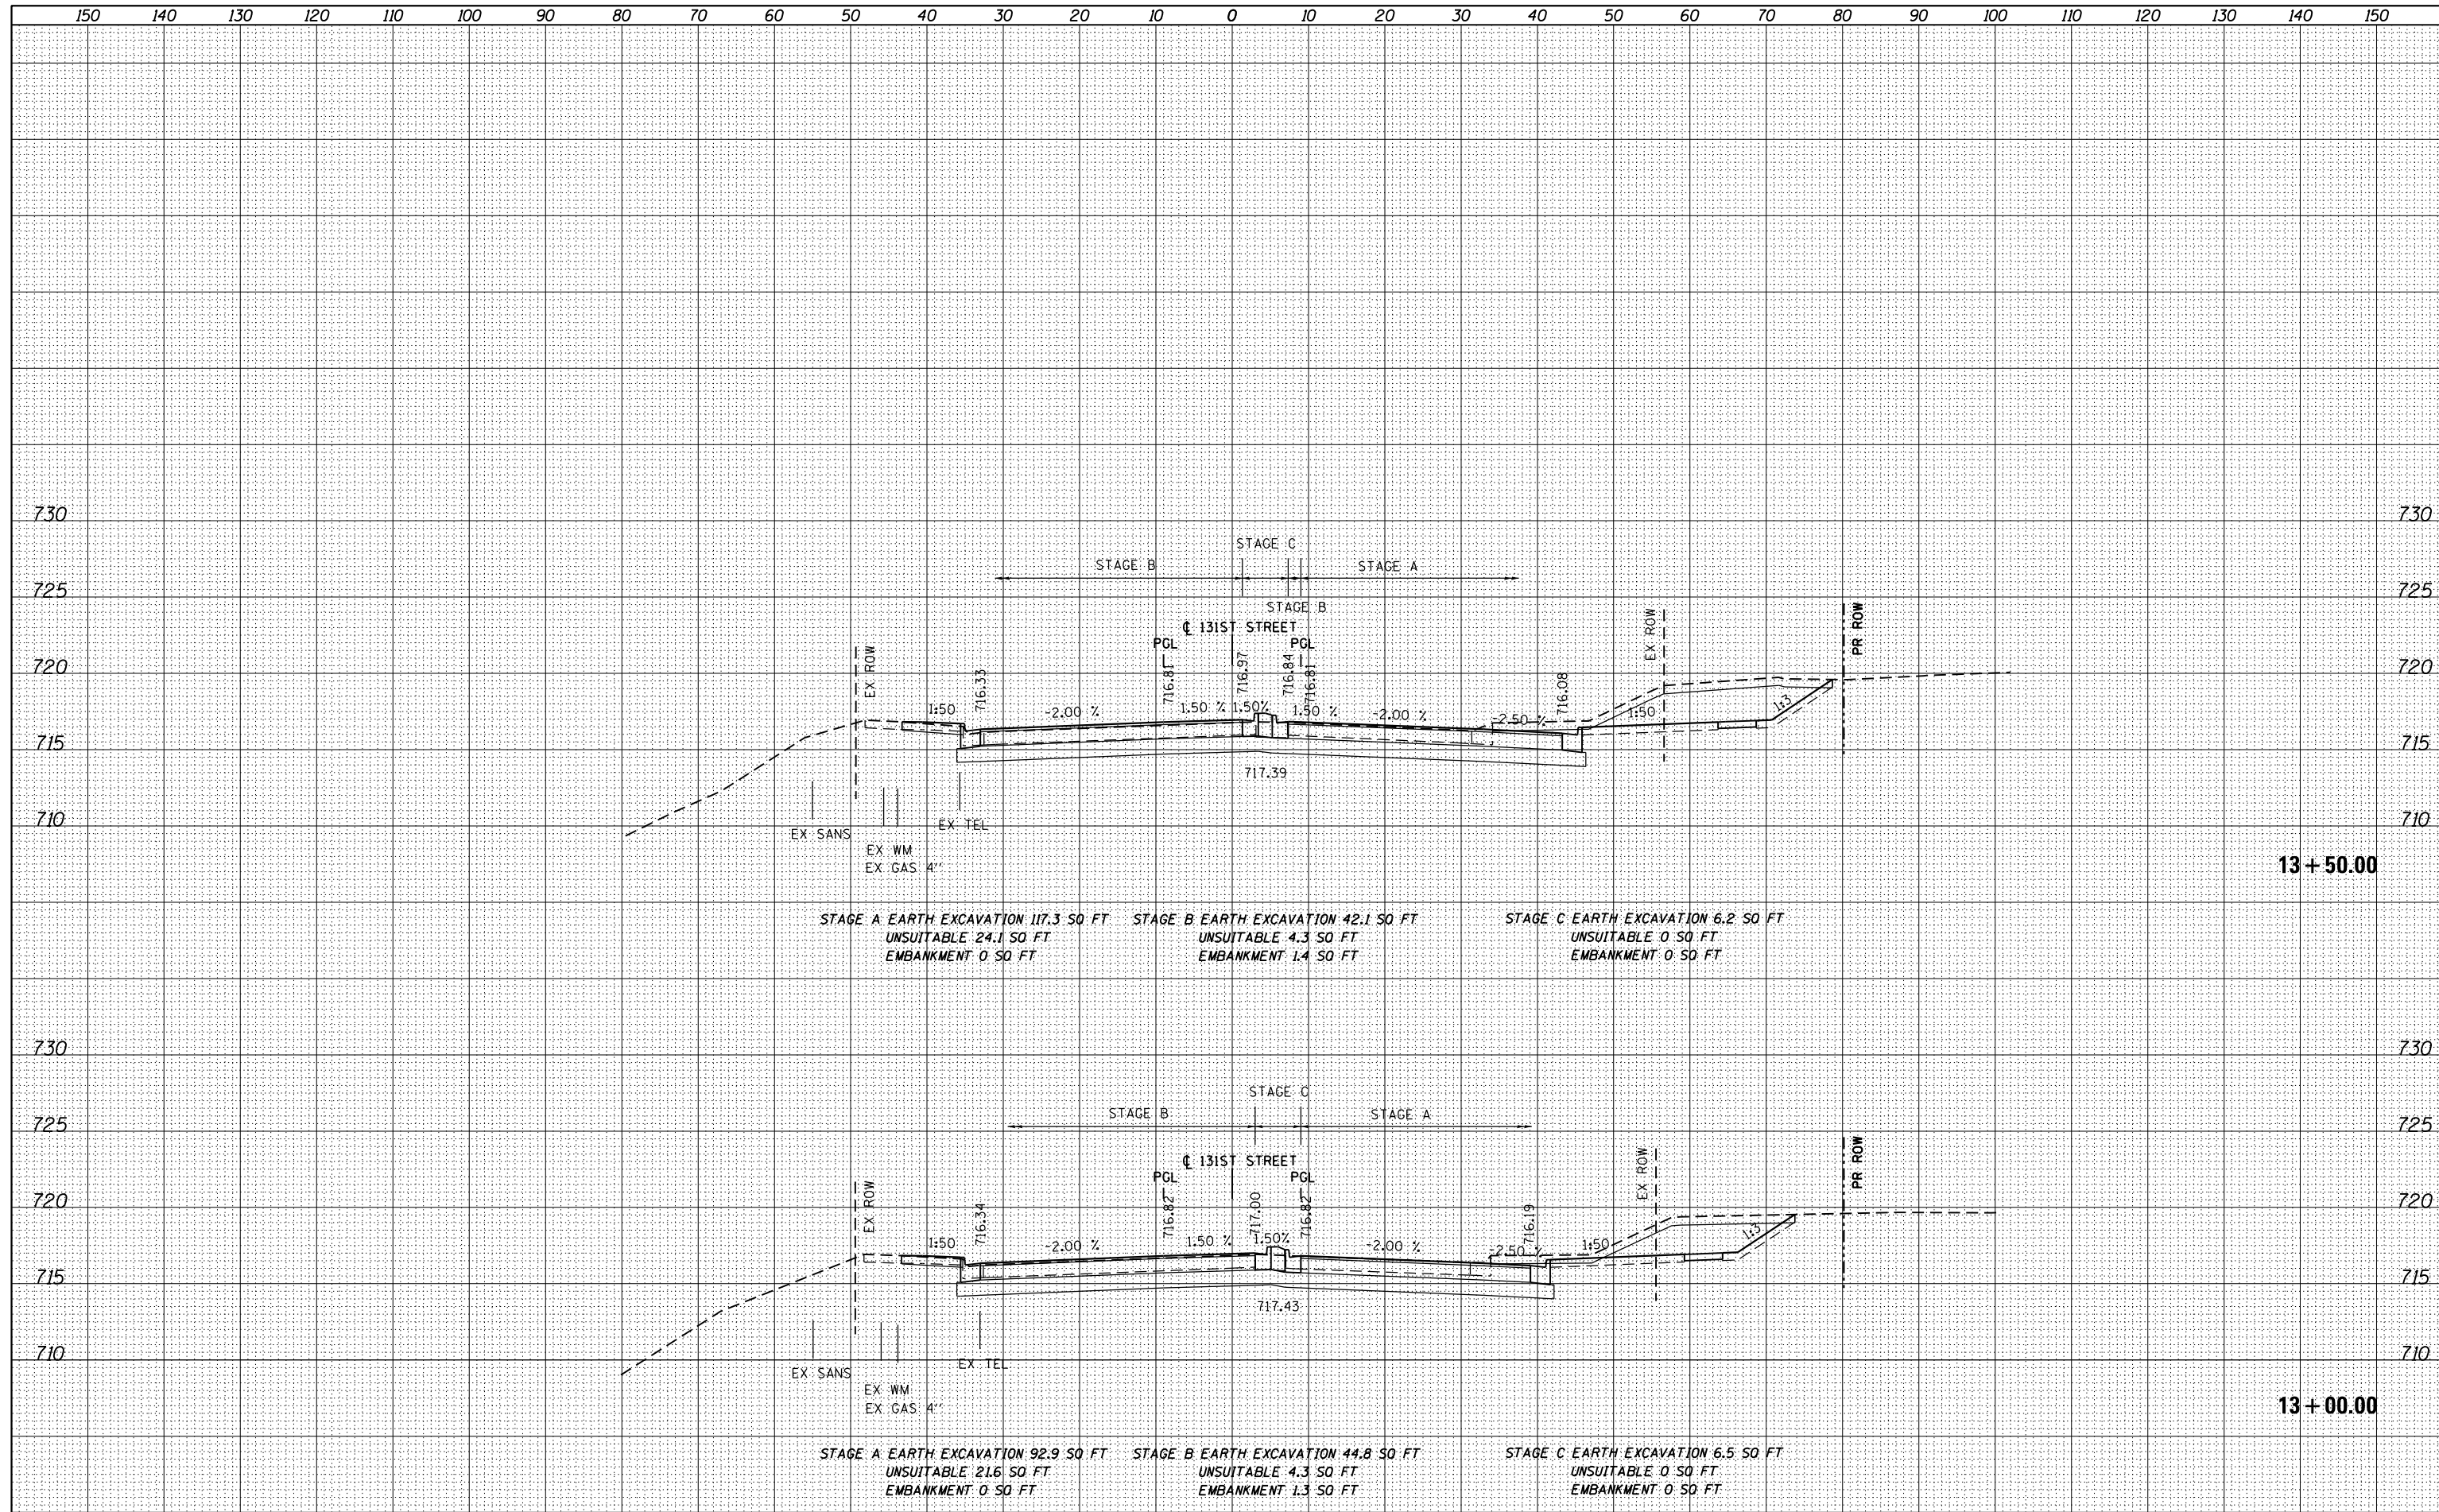

FILE NAME =	USER NAME = Anthony.Plutz	DESIGNED - JCL	REVISED -	STATE OF ILLINOIS DEPARTMENT OF TRANSPORTATION	131ST STREET CROSS SECTIONS			F.A.P. RTE.	SECTION	COUNTY	TOTAL SHEETS	SHEET NO.
D160M62-SHT-XSSHT03.dgn		DRAWN - JCL	REVISED -		330	103R-5	COOK	778	757			
PLOT SCALE = 20.0000" / in.		CHECKED - MJT	REVISED -		XS-131-02			CONTRACT NO. 60M62				
PLOT DATE = 3/12/2013		DATE - 03/13/13	REVISED -		SCALE: 1"=10'H; 1"=5'			SHEET NO. 2 OF 19 SHEETS STA. 13+00.00 TO STA. 13+50.00				