


| | |
|---------------|--|
| DATE | |
| BY | |
| FINISHED | |
| NO. OF SHEETS | |
| DATE | |
| BY | |
| FINISHED | |
| NO. OF SHEETS | |
| DATE | |
| BY | |
| FINISHED | |
| NO. OF SHEETS | |

| | |
|---------------|--|
| DATE | |
| BY | |
| FINISHED | |
| NO. OF SHEETS | |
| DATE | |
| BY | |
| FINISHED | |
| NO. OF SHEETS | |
| DATE | |
| BY | |
| FINISHED | |
| NO. OF SHEETS | |

100 S. WACKER DR.
 CHICAGO, IL 60606
 TEL 312/939-1000
 FAX 312/939-4198

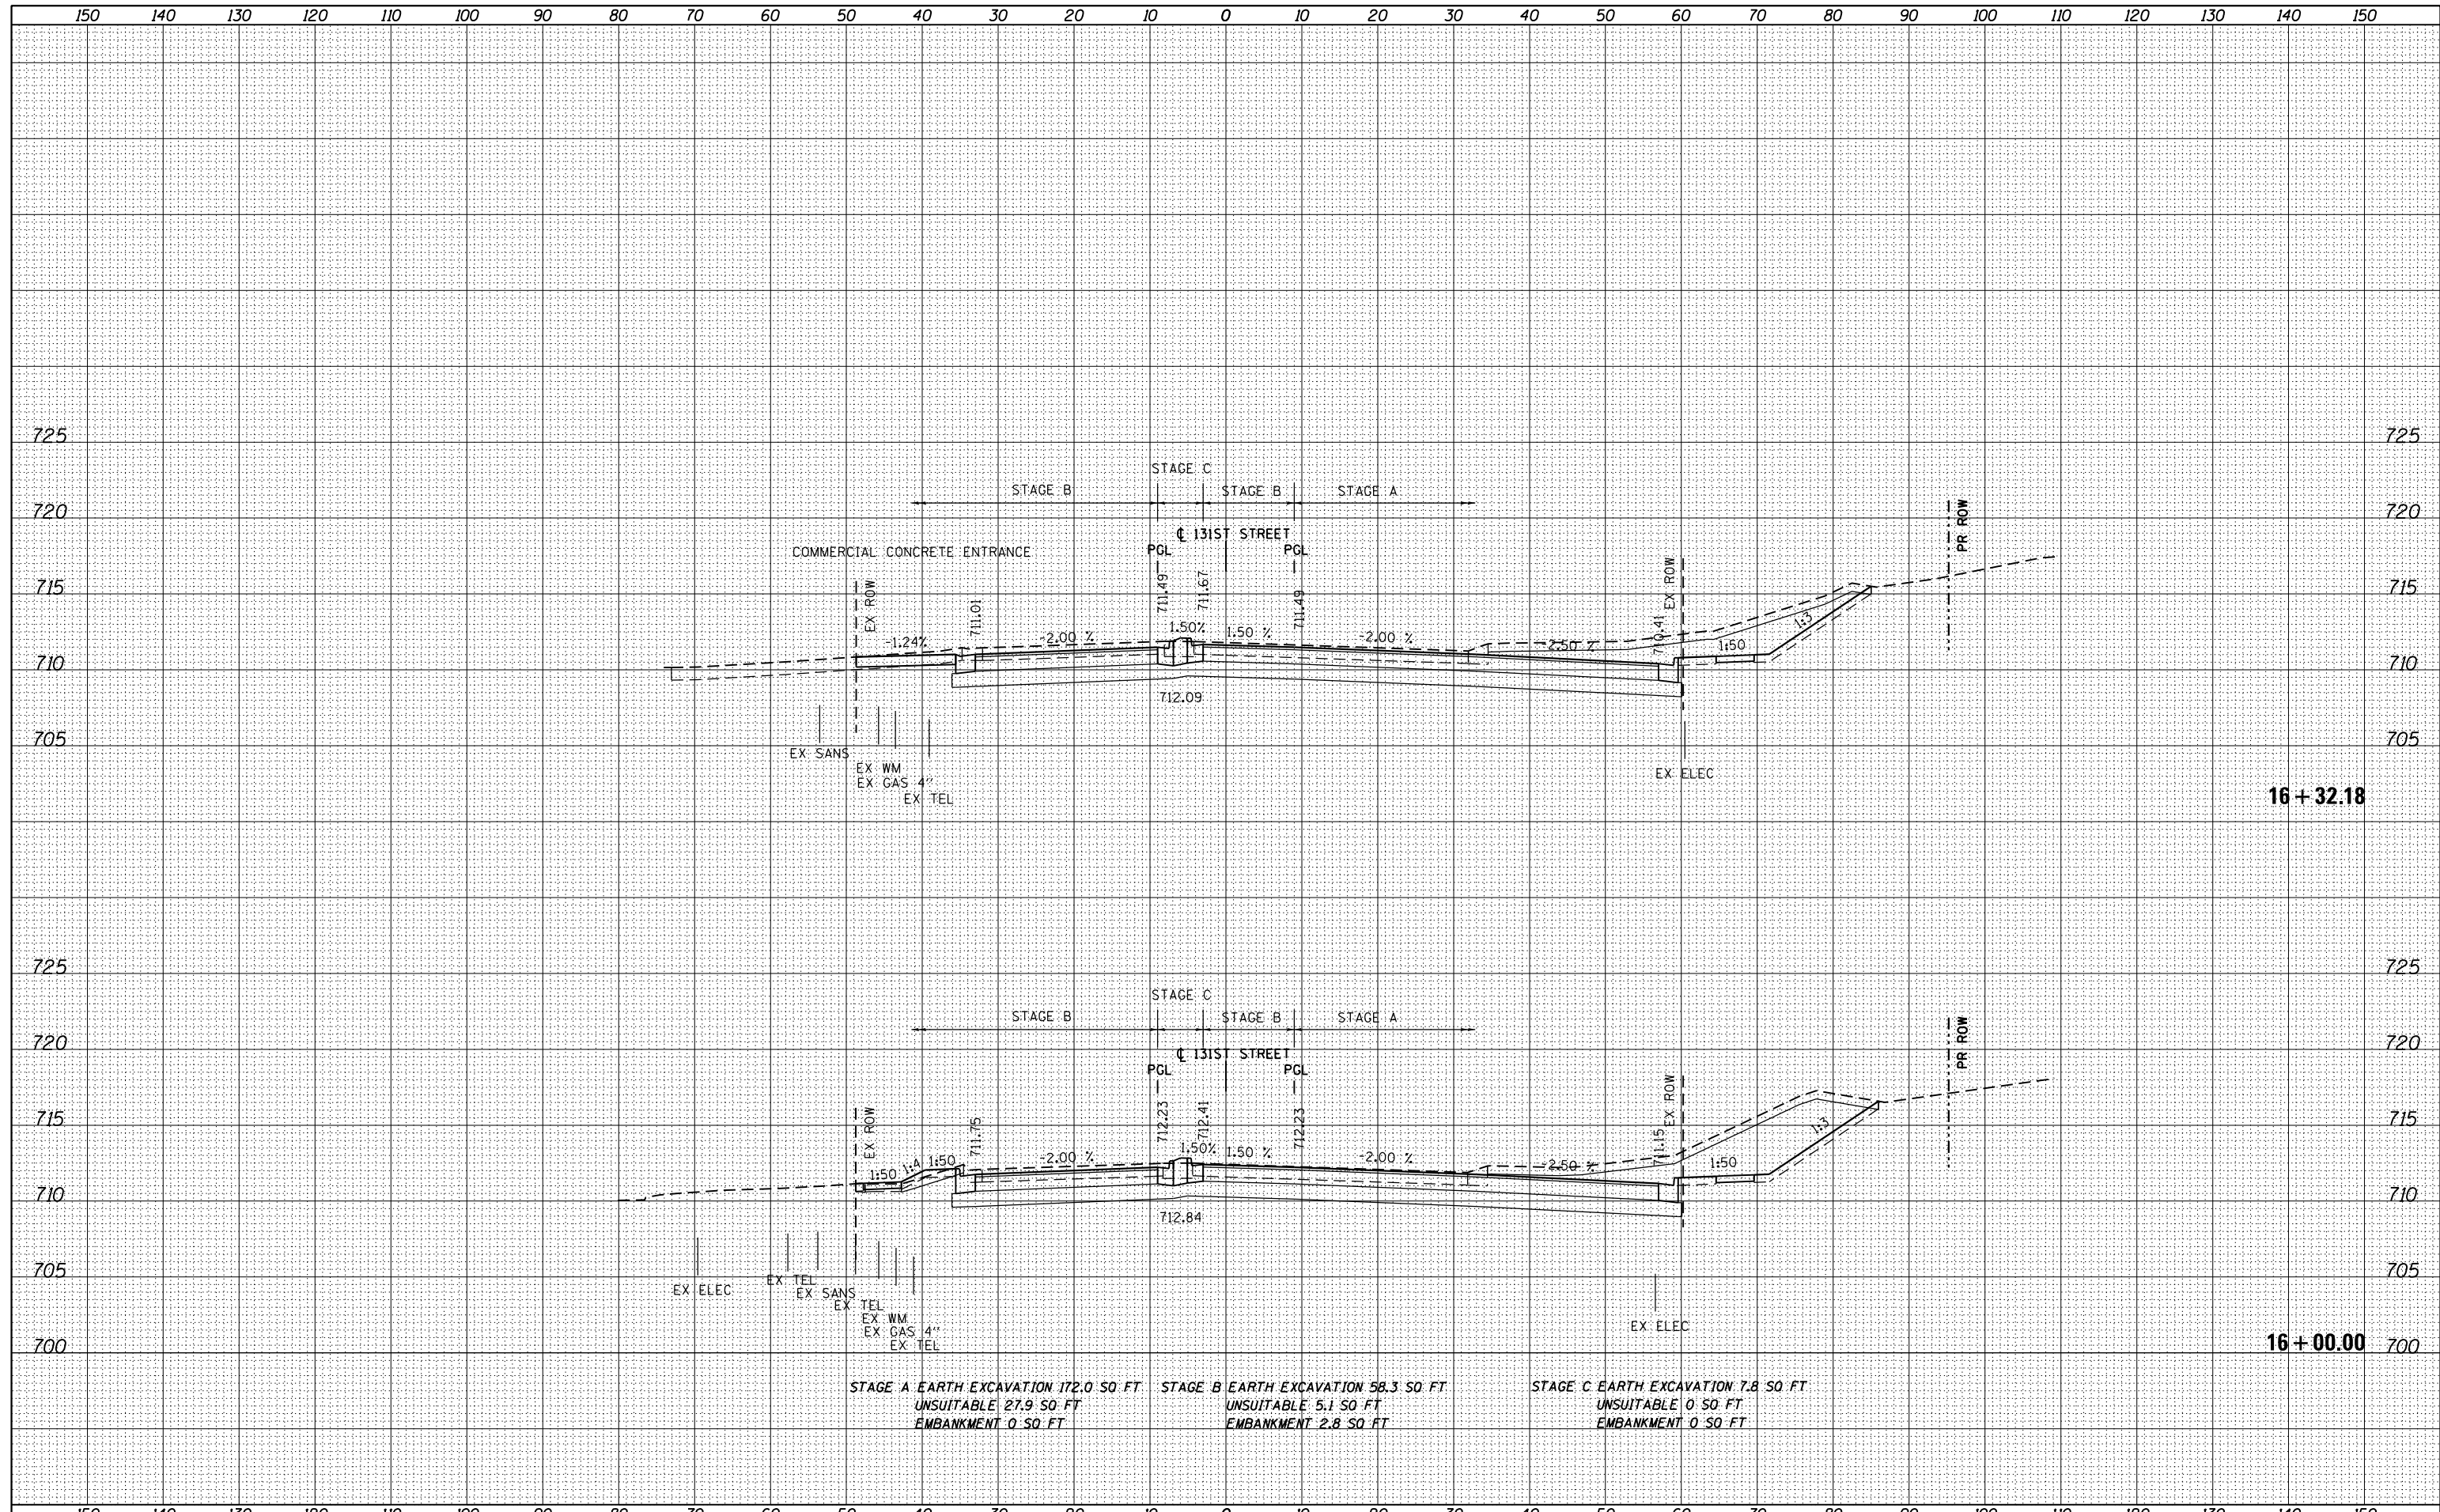

STAGE A EARTH EXCAVATION 172.0 SQ. FT. UNSUITABLE 27.9 SQ. FT. EMBANKMENT 0.0 SQ. FT.
 STAGE B EARTH EXCAVATION 58.3 SQ. FT. UNSUITABLE 5.1 SQ. FT. EMBANKMENT 2.8 SQ. FT.
 STAGE C EARTH EXCAVATION 7.8 SQ. FT. UNSUITABLE 0.0 SQ. FT. EMBANKMENT 0.0 SQ. FT.

| | |
|-------------------------|---------------------------|
| FILE NAME = | USER NAME = Anthony.Plutz |
| D160M62-SHT-XSSHT03.dgn | DESIGNED - JCL |
| | DRAWN - JCL |
| | CHECKED - MJT |
| | DATE - 03/13/13 |
| | REVISOR - |
| | REVISION - |
| | REVISION - |
| | REVISION - |

STATE OF ILLINOIS
 DEPARTMENT OF TRANSPORTATION

131ST STREET CROSS SECTIONS

SCALE: 1"=10'H; 1"=5' V SHEET NO. 6 OF 19 SHEETS STA. 16+00.00 TO STA. 16+32.18

| | | | | |
|---------------------------|---------|--------|--------------------|-----------|
| F.A.P. RTE. | SECTION | COUNTY | TOTAL SHEETS | SHEET NO. |
| 330 | 103R-5 | COOK | 778 | 761 |
| XS-131-06 | | | CONTRACT NO. 60M62 | |
| ILLINOIS FED. AID PROJECT | | | | |