


DATE	
BY	
SURVEYED	
PLOTTED	
TEMPLATE	
AREAS CHECKED	
FINISH SURVEY	
NOTE BOOK	
NO.	

DATE	
BY	
SURVEYED	
PLOTTED	
TEMPLATE	
AREAS CHECKED	
ORIGINAL SURVEY	
NOTE BOOK	
NO.	

100 SWACKER DR.  
 SUITE 200  
 CHICAGO, IL 60606  
 TEL 312/939-0000  
 FAX 312/939-4198

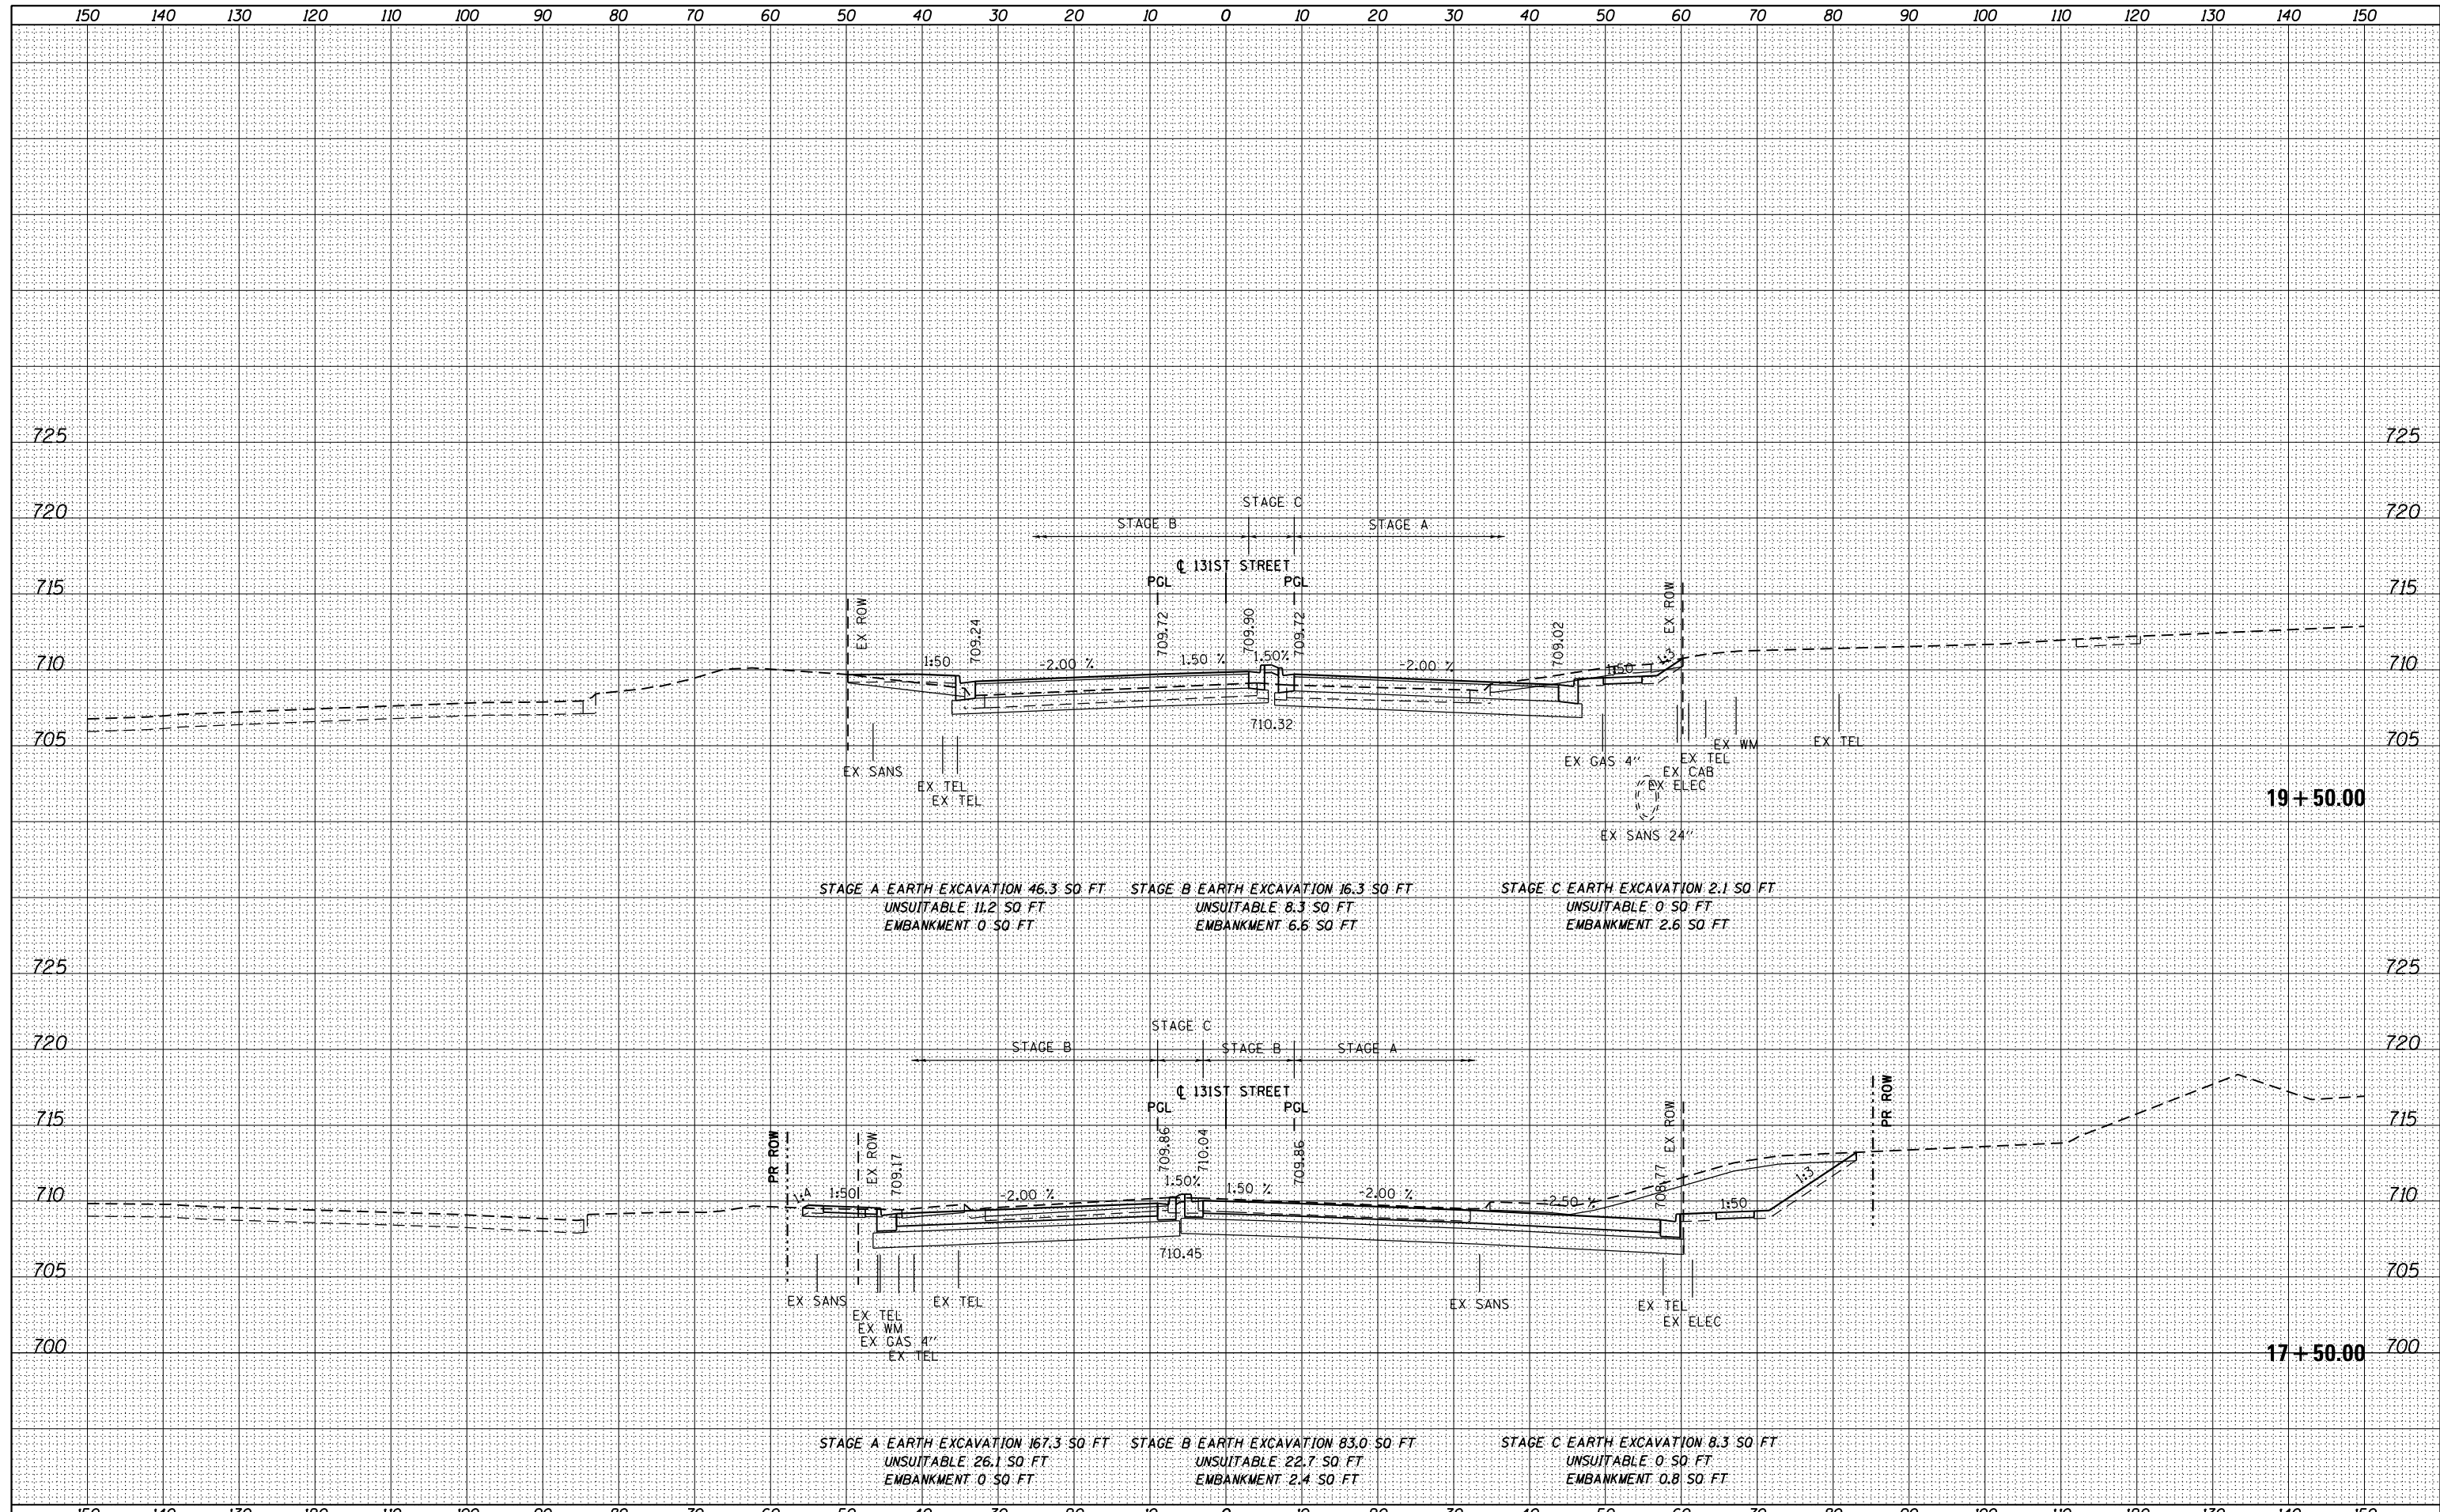

FILE NAME = D:\160M62-SHT-XSST03.dgn	USER NAME = Anthony.Plutz	DESIGNED - JCL	REVISD -	<b>STATE OF ILLINOIS</b> <b>DEPARTMENT OF TRANSPORTATION</b>	<b>131ST STREET CROSS SECTIONS</b>			F.A.P. RTE. 330	SECTION 103R-5	COUNTY COOK	TOTAL SHEETS 778	SHEET NO. 763
PLOT SCALE = 20.0000' / in.	CHECKED - MJT	REVISD -	SCALE: 1"=10'H; 1"=5' V SHEET NO. 8 OF 19 SHEETS STA. 17+50.00 TO STA. 19+50.00					<b>XS-131-08</b>		CONTRACT NO. 60M62		
PLOT DATE = 3/12/2013	DATE - 03/13/13	REVISD -	ILLINOIS FED. AID PROJECT									