


DATE	
BY	
FINISHED SURVEY	
PLOTTED	
NOTE BOOK	
AREAS CHECKED	

DATE	
BY	
ORIGINAL SURVEY	
PLOTTED	
NOTE BOOK	
AREAS CHECKED	

100 S. WACKER DR.  
 SUITE 200  
 CHICAGO, IL 60606  
 TEL (312) 939-1000  
 FAX (312) 939-4198

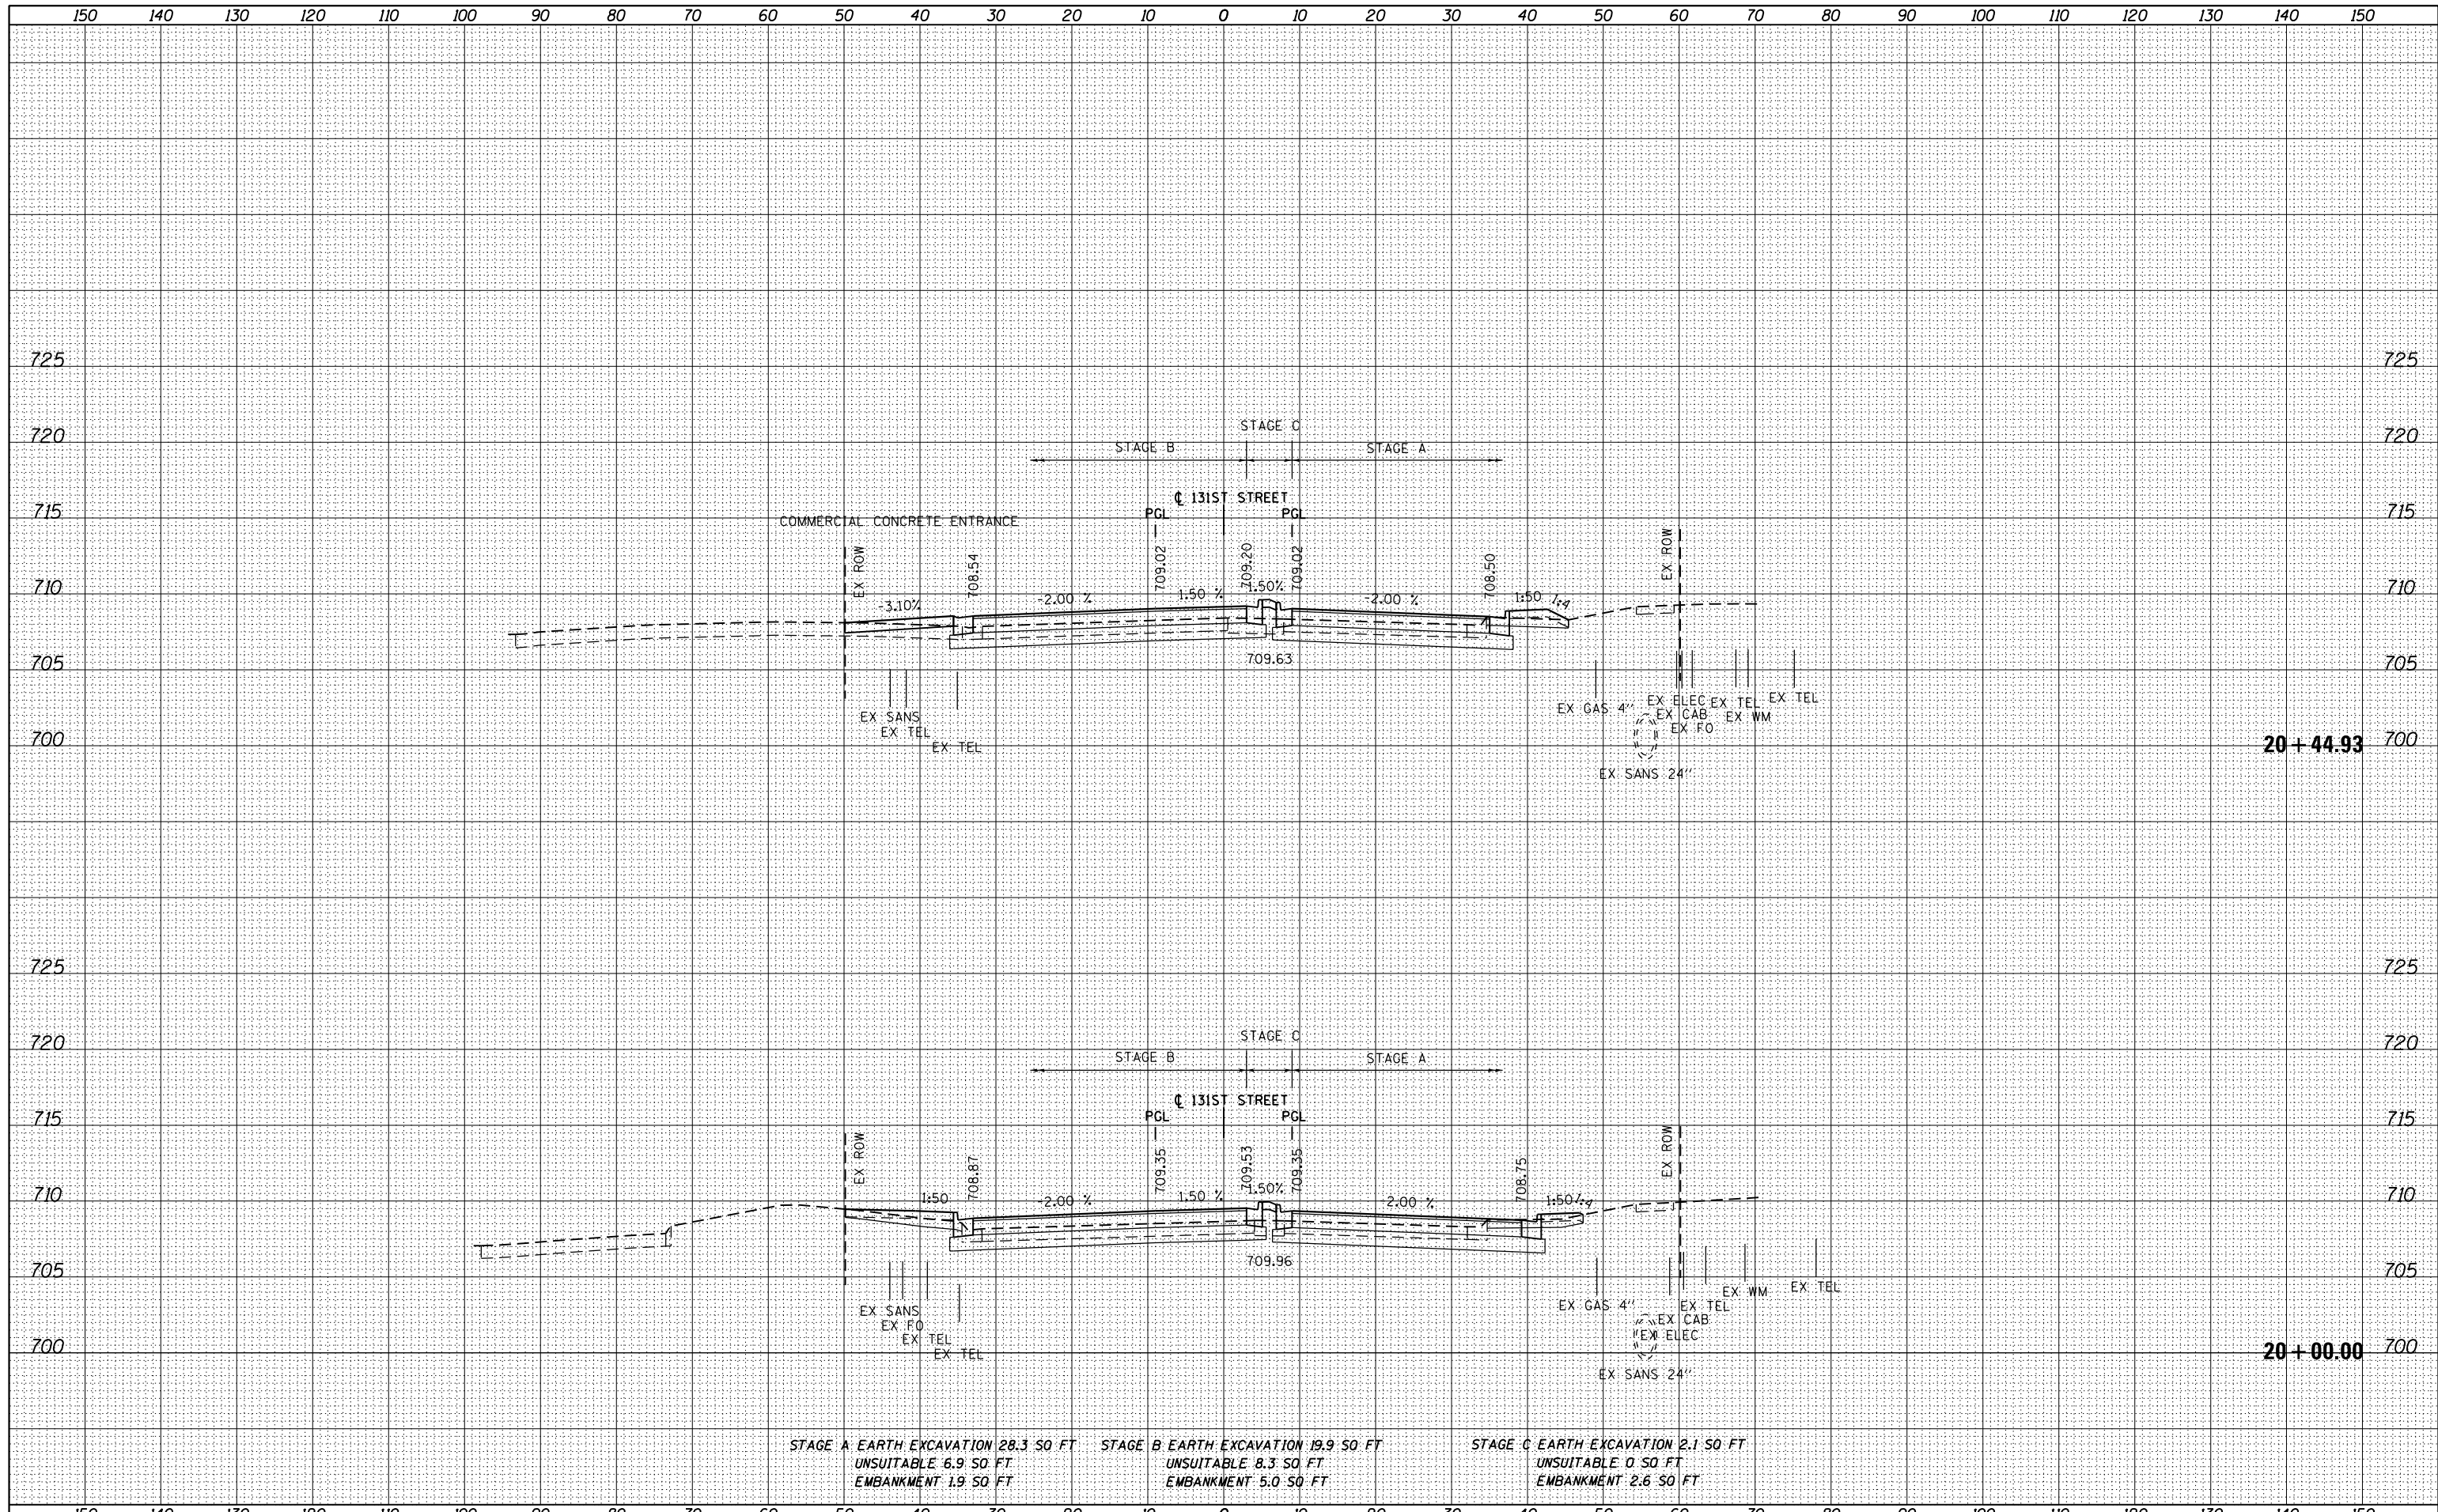

STAGE A EARTH EXCAVATION 28.3 SO FT  
 UNSUITABLE 6.9 SO FT  
 EMBANKMENT 1.9 SO FT

STAGE B EARTH EXCAVATION 19.9 SO FT  
 UNSUITABLE 8.3 SO FT  
 EMBANKMENT 5.0 SO FT

STAGE C EARTH EXCAVATION 2.1 SO FT  
 UNSUITABLE 0 SO FT  
 EMBANKMENT 2.6 SO FT

FILE NAME = D:\160M62-SHT-XSSH03.dgn	USER NAME = Anthony.Plutz	DESIGNED - JCL	REVISD -	STATE OF ILLINOIS DEPARTMENT OF TRANSPORTATION	131ST STREET CROSS SECTIONS			F.A.P. RTE. 330	SECTION 103R-5	COUNTY COOK	TOTAL SHEETS 778	SHEET NO. 764
		DRAWN - JCL	REVISD -		SCALE: 1"=10'H; 1"=5' V	SHEET NO. 9 OF 19 SHEETS	STA. 20+00.00 TO STA. 20+44.93	XS-131-09		CONTRACT NO. 60M62		
		CHECKED - MJT	REVISD -		ILLINOIS FED. AID PROJECT							
		PLOT DATE = 3/12/2013	DATE - 03/13/13									