


DATE	
BY	
SURVEYED	
PLOTTED	
TEMPLATE	
AREAS CHECKED	
NO.	

DATE	
BY	
SURVEYED	
PLOTTED	
TEMPLATE	
AREAS CHECKED	
NO.	

100 S. WACKER DR.  
 CHICAGO, IL 60606  
 TEL 312/939-4000  
 FAX 312/939-4198

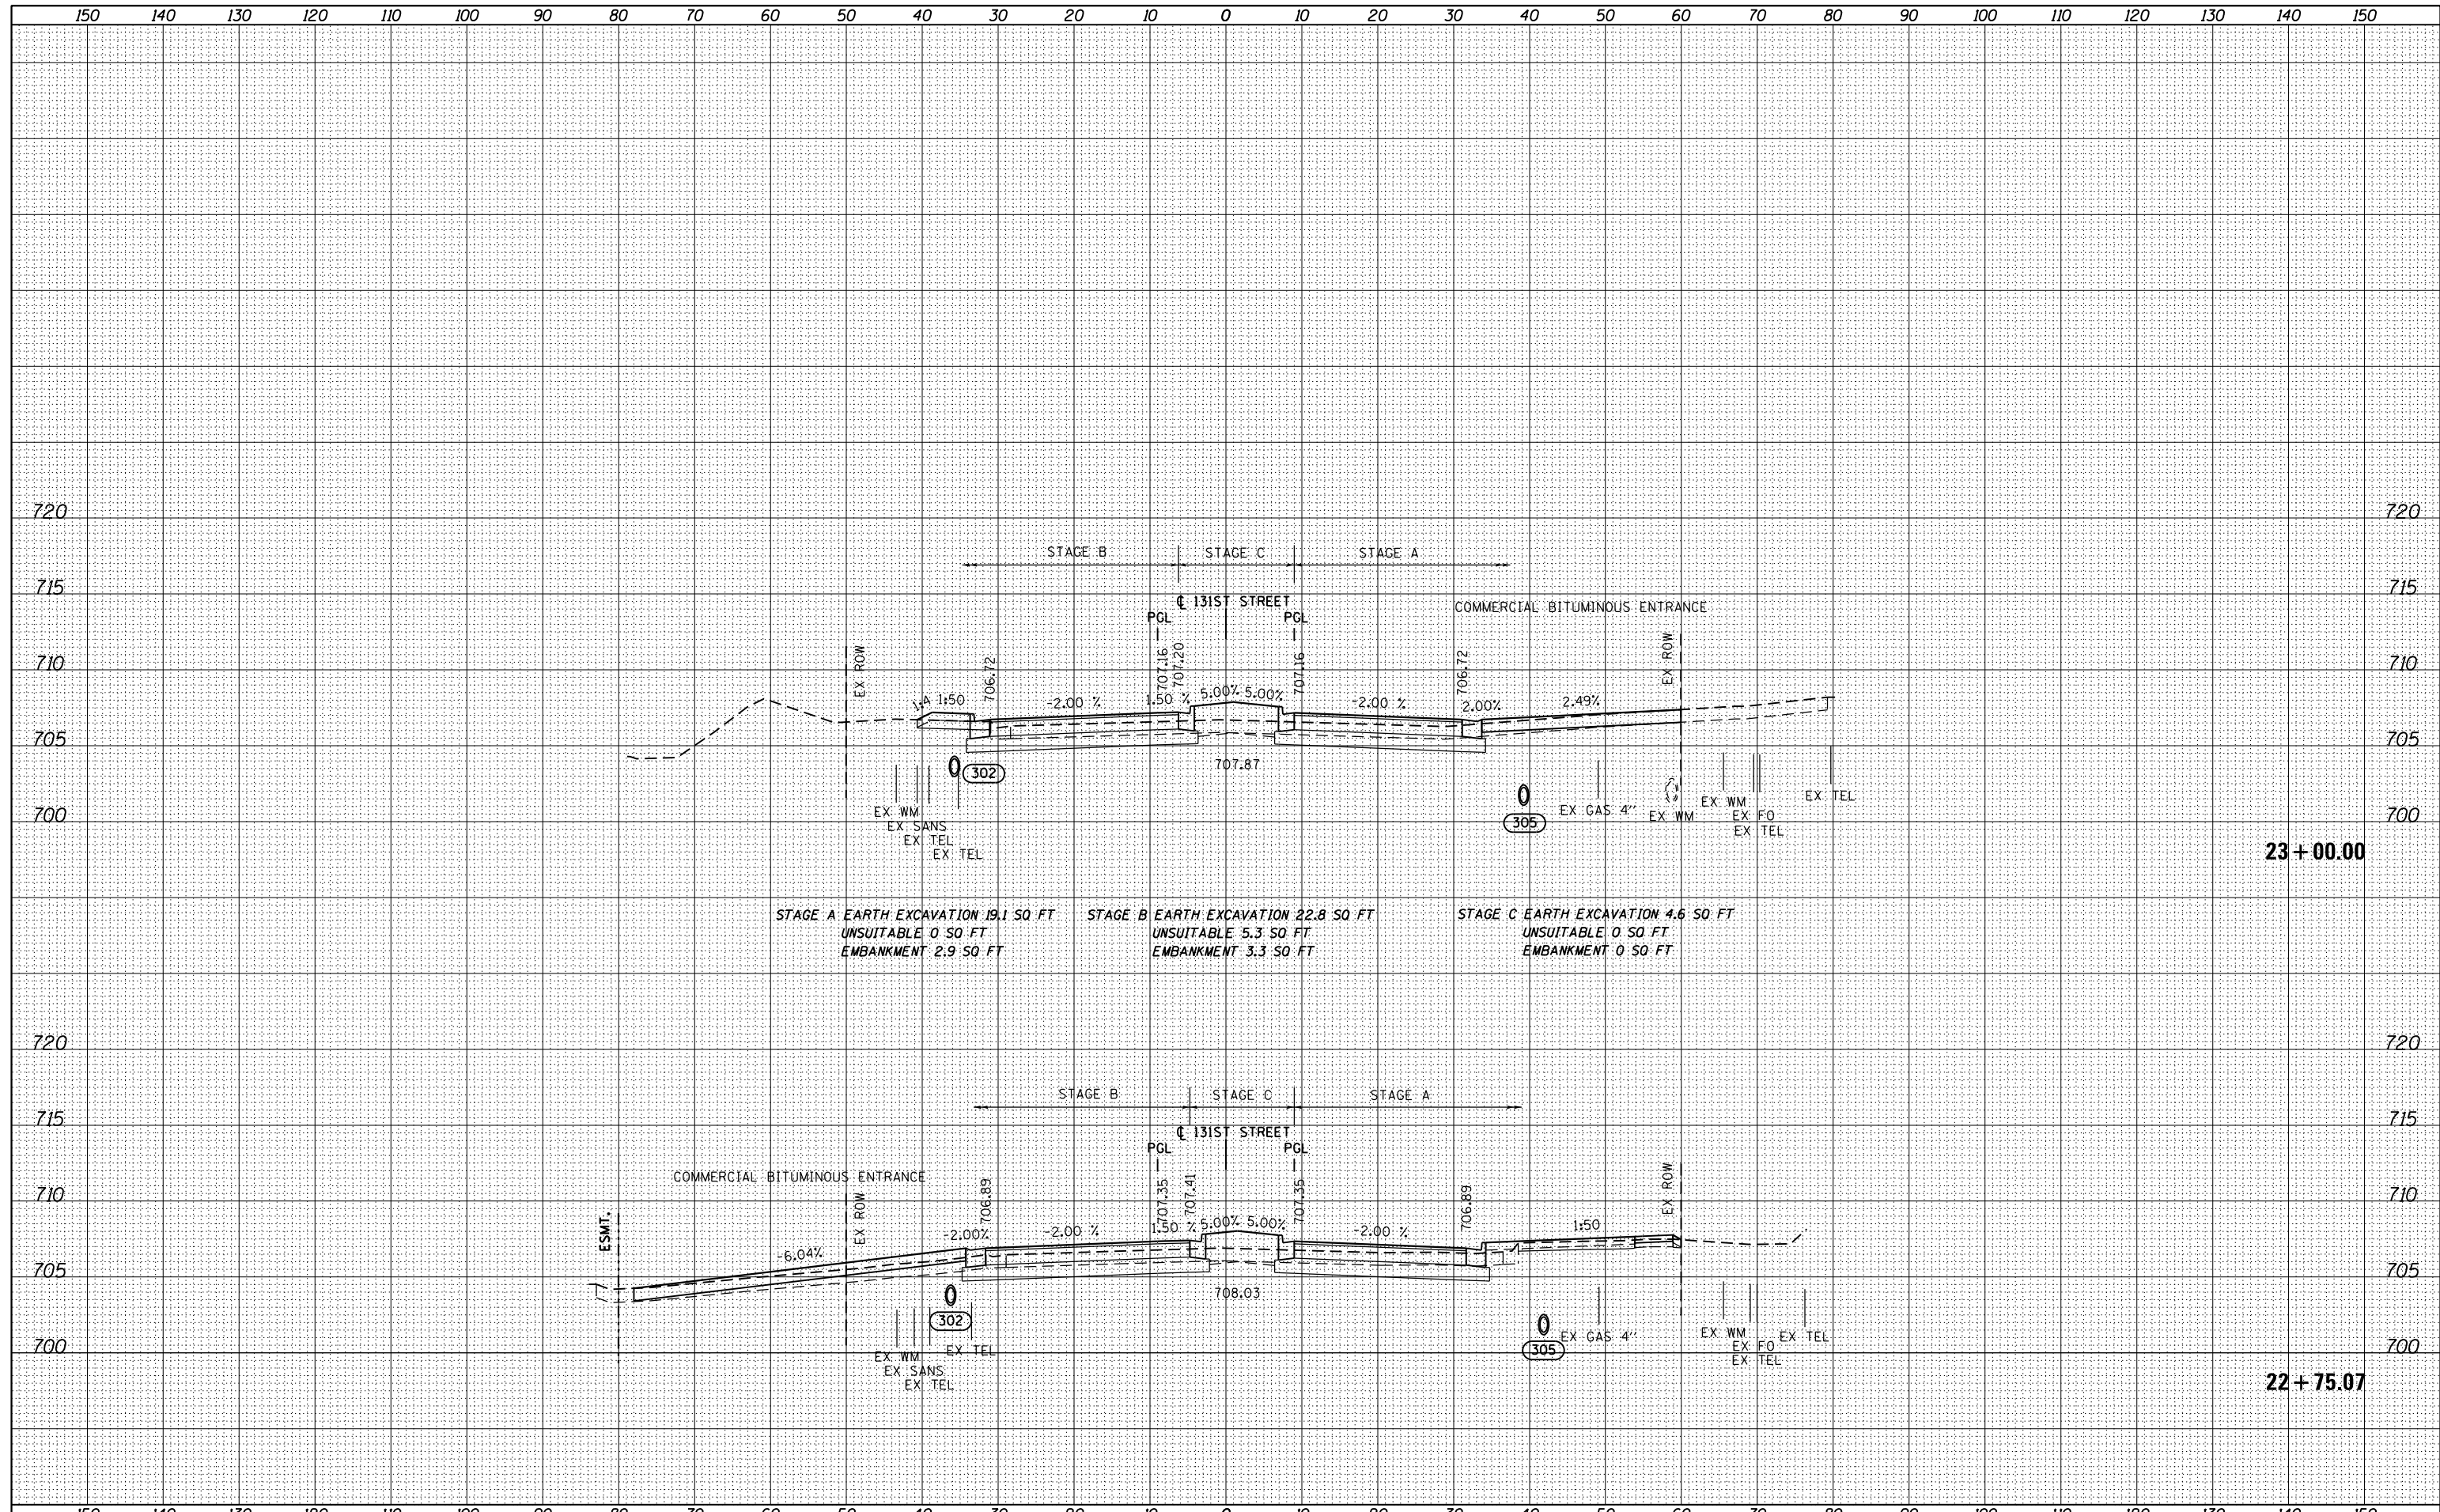

FILE NAME =	USER NAME = Anthony.Plutz	DESIGNED - JCL	REVISED -	<b>STATE OF ILLINOIS</b> <b>DEPARTMENT OF TRANSPORTATION</b>	<b>131ST STREET CROSS SECTIONS</b>			F.A.P. RTE.	SECTION	COUNTY	TOTAL SHEETS	SHEET NO.
D160M62-SHT-XSSHT03.dgn		DRAWN - JCL	REVISED -		330	103R-5	COOK	778	768			
PLOT SCALE = 20.0000' / in.		CHECKED - MJT	REVISED -		<b>XS-131-13</b>			CONTRACT NO. 60M62				
PLOT DATE = 3/12/2013		DATE - 03/13/13	REVISED -		SCALE: 1"=10'H; 1"=5'			SHEET NO. 13 OF 19 SHEETS STA. 22+75.07 TO STA. 23+00.00				