


| | |
|-----------------|--|
| DATE | |
| BY | |
| FINISHED SURVEY | |
| PLOTTED | |
| TEMPLATE | |
| NOTE BOOK | |
| AREAS CHECKED | |
| NO. | |

| | |
|-----------------|--|
| DATE | |
| BY | |
| ORIGINAL SURVEY | |
| PLOTTED | |
| TEMPLATE | |
| NOTE BOOK | |
| AREAS CHECKED | |
| NO. | |

100 S. WACKER DR.
 CHICAGO, IL 60606
 TEL (312) 939-1000
 FAX (312) 939-4198

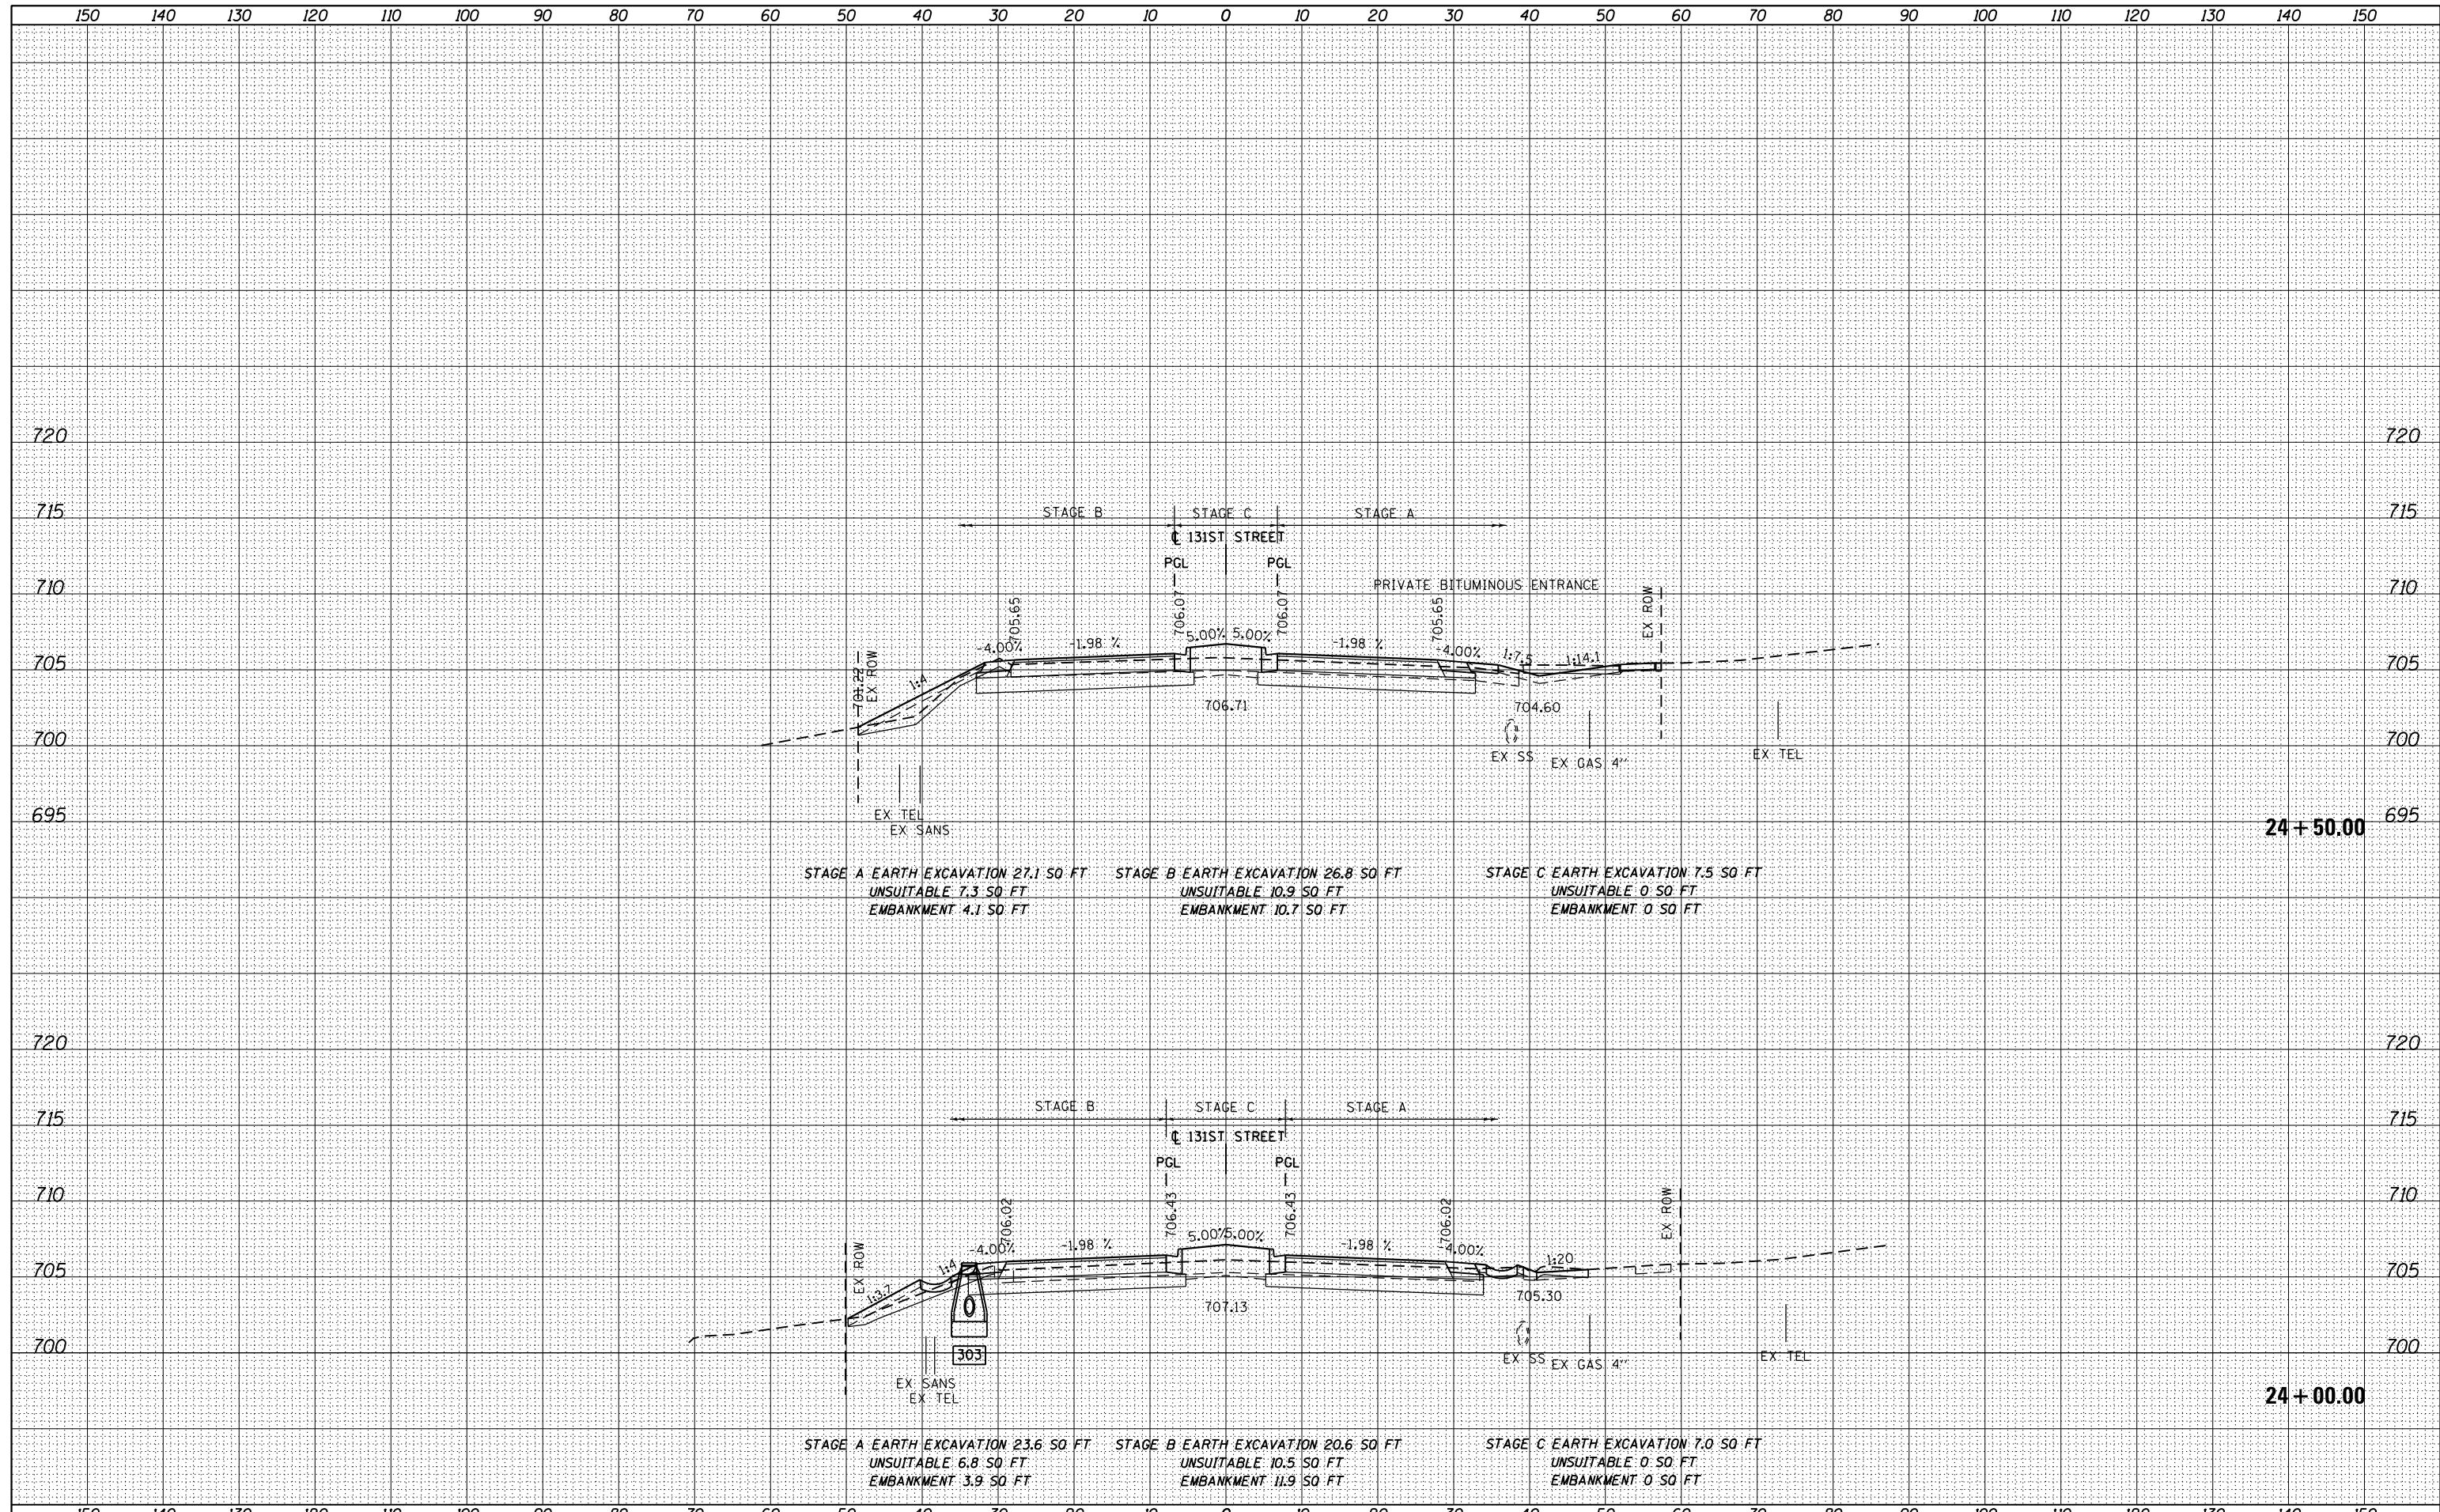

| | | | | | | | | | | | | |
|------------------------------------|---------------------------|----------------|---------------------------|---|--|--|--|-----------------|----------------|-------------|------------------|---------------|
| FILE NAME = D160M62-SHT-XSSH03.dgn | USER NAME = Anthony.Plutz | DESIGNED - JCL | REVISD - | STATE OF ILLINOIS DEPARTMENT OF TRANSPORTATION | 131ST STREET CROSS SECTIONS SCALE: 1"=10'H; 1"=5' SHEET NO. 15 OF 19 SHEETS STA. 24+00.00 TO STA. 24+50.00 | | | F.A.P. RTE. 330 | SECTION 103R-5 | COUNTY COOK | TOTAL SHEETS 778 | SHEET NO. 770 |
| PLOT SCALE = 20.0000' / in. | CHECKED - MJT | REVISD - | CONTRACT NO. 60M62 | | | | | | | | | |
| PLOT DATE = 3/12/2013 | DATE - 03/13/13 | REVISD - | ILLINOIS FED. AID PROJECT | | | | | | | | | |
| | | | | | | | | | | | | |