
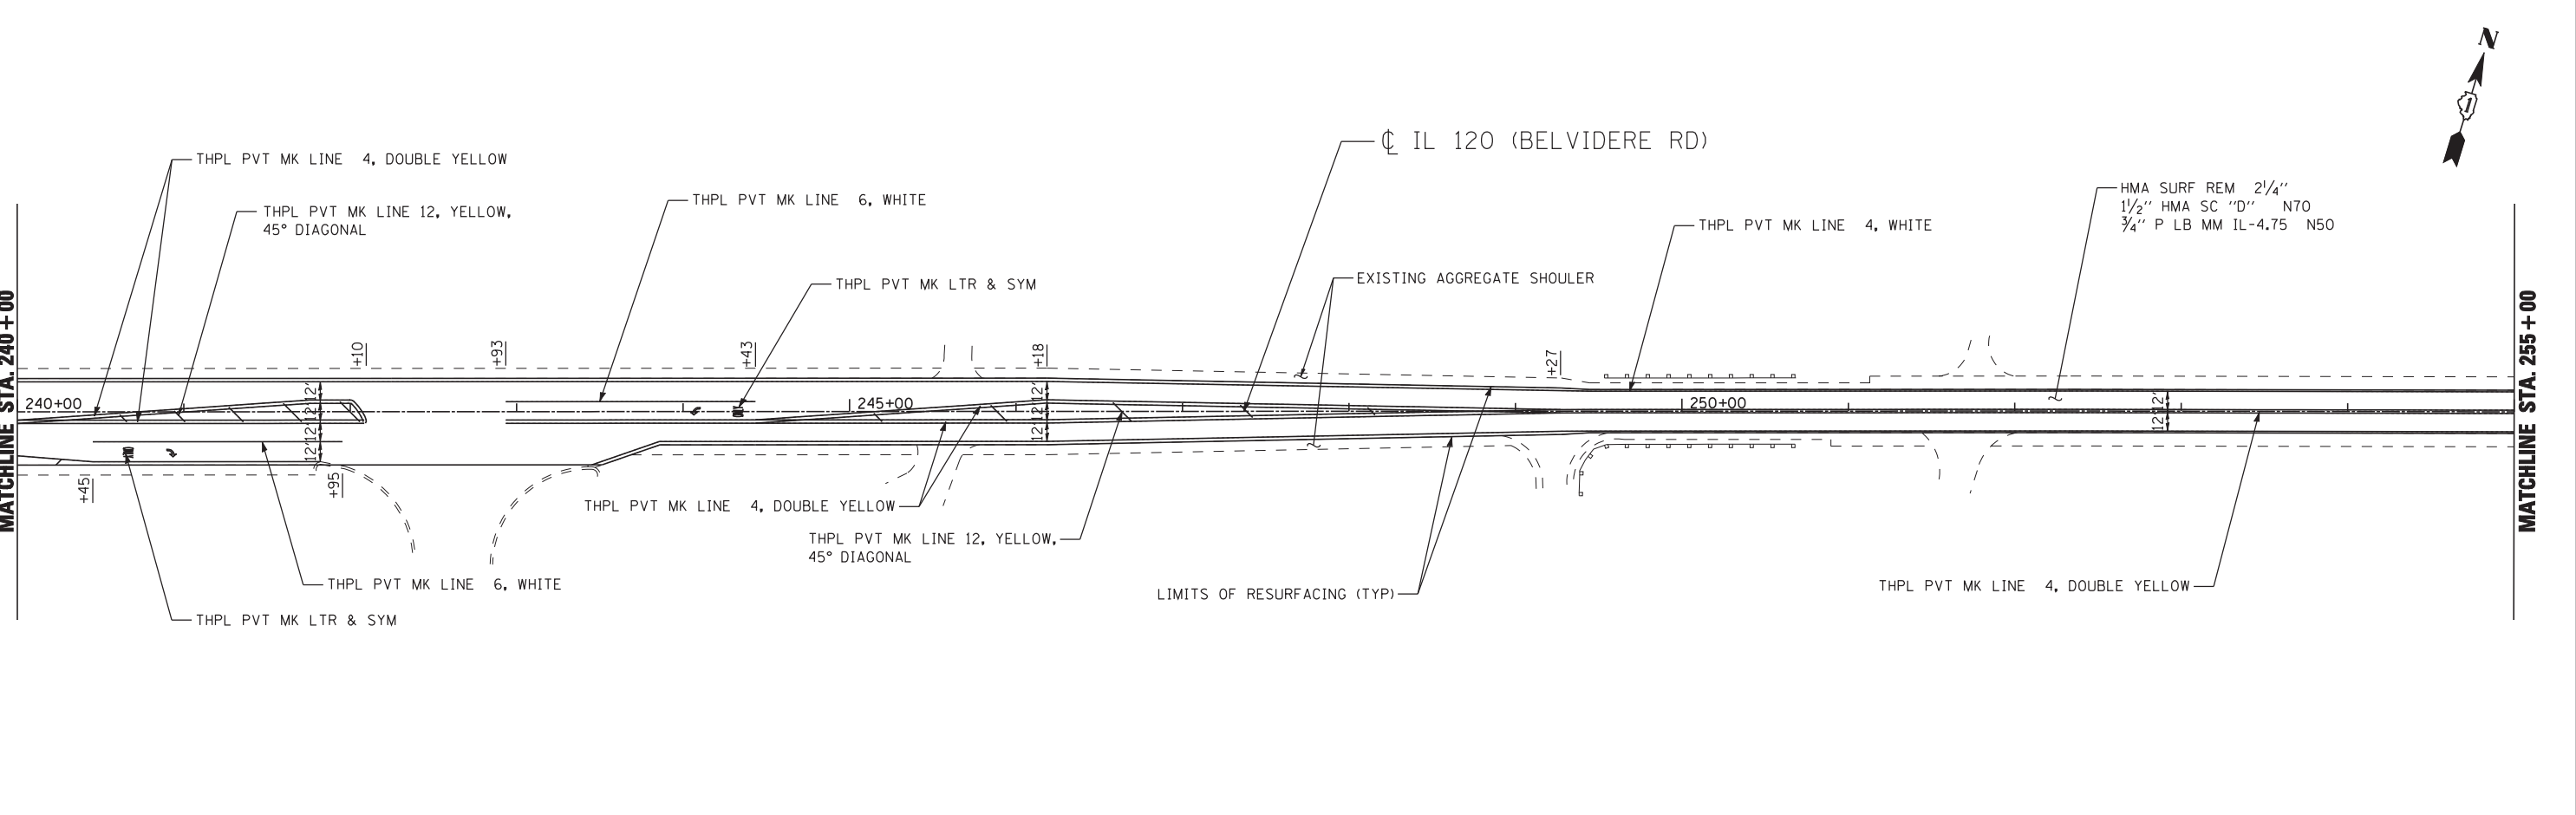


FILE NAME = G:\projects\2102155_0058\CAD\DWG\11\SH\110160M85-06-RDWY-01.dgn

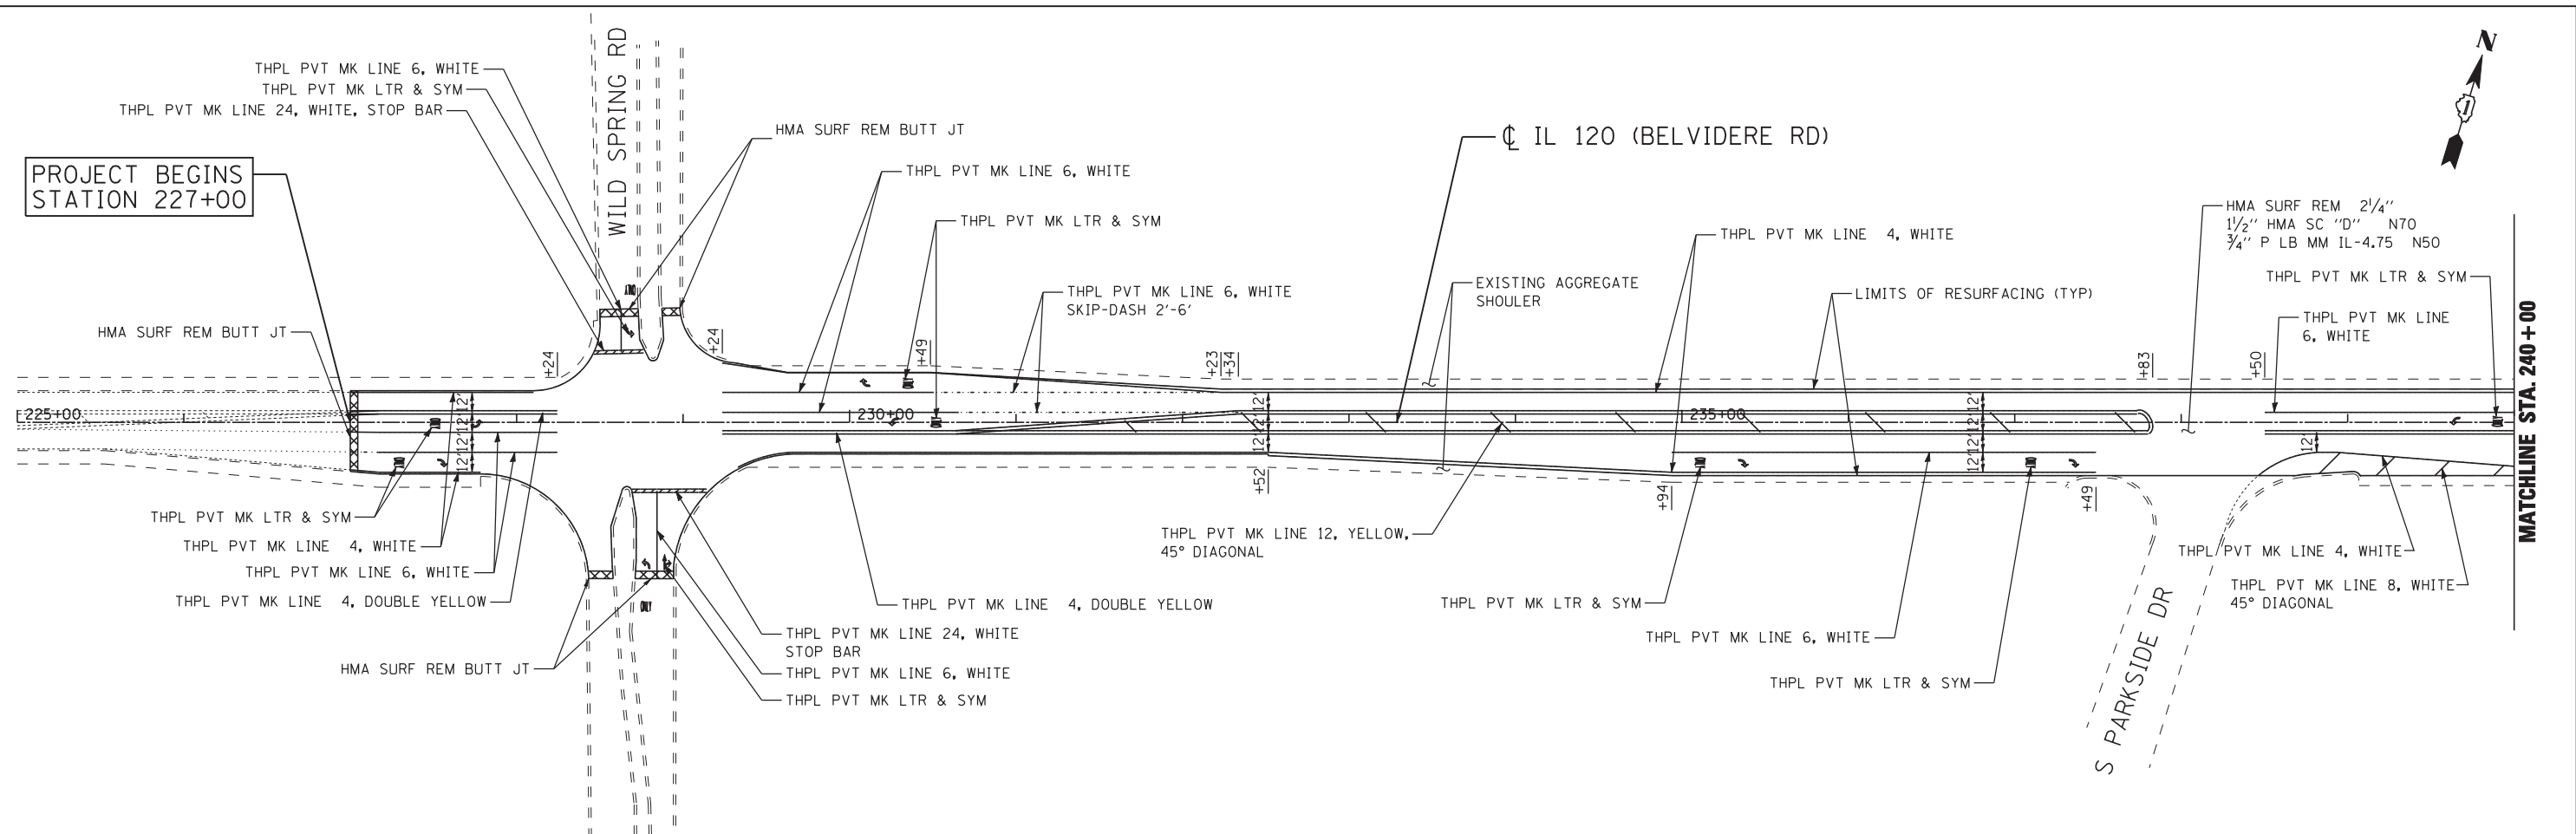

USER NAME = dpieniazek	DESIGNED - DLP	REVISED -
DRAWN - STANTEC	REVISED -	
PLOT SCALE = 50.00' / IN.	CHECKED - TMH	REVISED -
PLOT DATE = 12/12/2012	DATE - 12/12/2012	REVISED -

**STATE OF ILLINOIS
DEPARTMENT OF TRANSPORTATION**

**IL ROUTE 120 ROADWAY RESURFACING
EXISTING AND PROPOSED ROADWAY AND PAVEMENT MARKING PLAN**

SCALE: SHEET NO. OF SHEETS STA. TO STA.

F.A.P. RTE. 333	SECTION 16-RS-7	COUNTY LAKE	TOTAL SHEETS 28	SHEET NO. 6
CONTRACT NO. 60M85			ILLINOIS FED. AID PROJECT	