

**LEGEND**


-  WORK ZONE
-  IMPACT ATTENUATOR, TEMPORARY
-  TYPE III BARRICADE
-  DRUMS (SPACING PER HIGHWAY STANDARD 701321-12)
-  TEMPORARY CONCRETE BARRIER
-  SIGN
-  TEMPORARY TRAFFIC SIGNAL
-  TEMPORARY RUMBLE STRIP
-  TEMPORARY RAMP
-  TEMPORARY WOOD POLE
-  TEMPORARY VIDEO DETECTION
-  TEMPORARY SPAN WIRE

**STAGE I CONSTRUCTION:**

1. REMOVE CONFLICTING EXISTING PAVEMENT MARKINGS AND RAISED REFLECTIVE PAVEMENT MARKERS UNDER HIGHWAY STANDARD 701301-04.
2. CLOSE EAST HALF OF US ROUTE 52 IN ACCORDANCE WITH HIGHWAY STANDARD 701321-12 AND AS SHOWN IN THE PLANS.
3. PERFORM EAST HALF BRIDGE, BRIDGE APPROACH PAVEMENT AND BRIDGE APPROACH PAVEMENT CONNECTOR RECONSTRUCTION AS SHOWN IN THE PLANS.
4. INSTALL TEMPORARY RAMPS NEEDED FOR STAGE II CONSTRUCTION. THE PAY ITEM "TEMPORARY RAMPS" SHALL NOT BE USED FOR BUTT JOINT CONSTRUCTION. RAMPS FOR THE BUTT JOINT ARE INCLUDED IN THE COST OF "HMA SURF REM BUTT JT."



**NOTES:**

1. ACCESS TO ALL DRIVEWAY/ FIELD ENTRANCES SHOULD BE MAINTAINED AT ALL TIMES.
2. REFER TO TEMPORARY TRAFFIC SIGNAL PLANS FOR TEMPORARY TRAFFIC SIGNAL INSTALLATION AND LOCATION DETAILS.

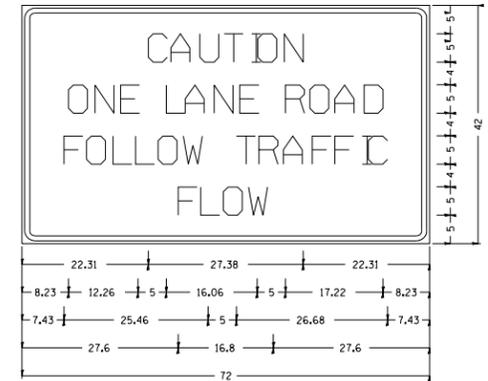


Type AA Fluorescent Orange Sheeting ;  
 2.25" Radius, 0.88" Border, 0.50" Indent, Black on Orange;  
 [CAUTION] D; [ONE LANE ROAD] D;  
 [FOLLOW TRAFFIC] D; [FLOW] D


**DETAIL C**

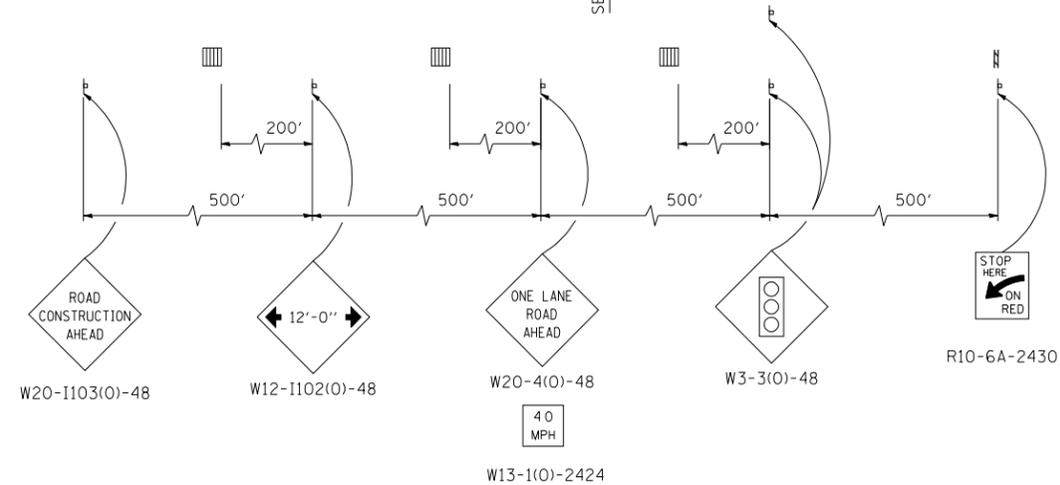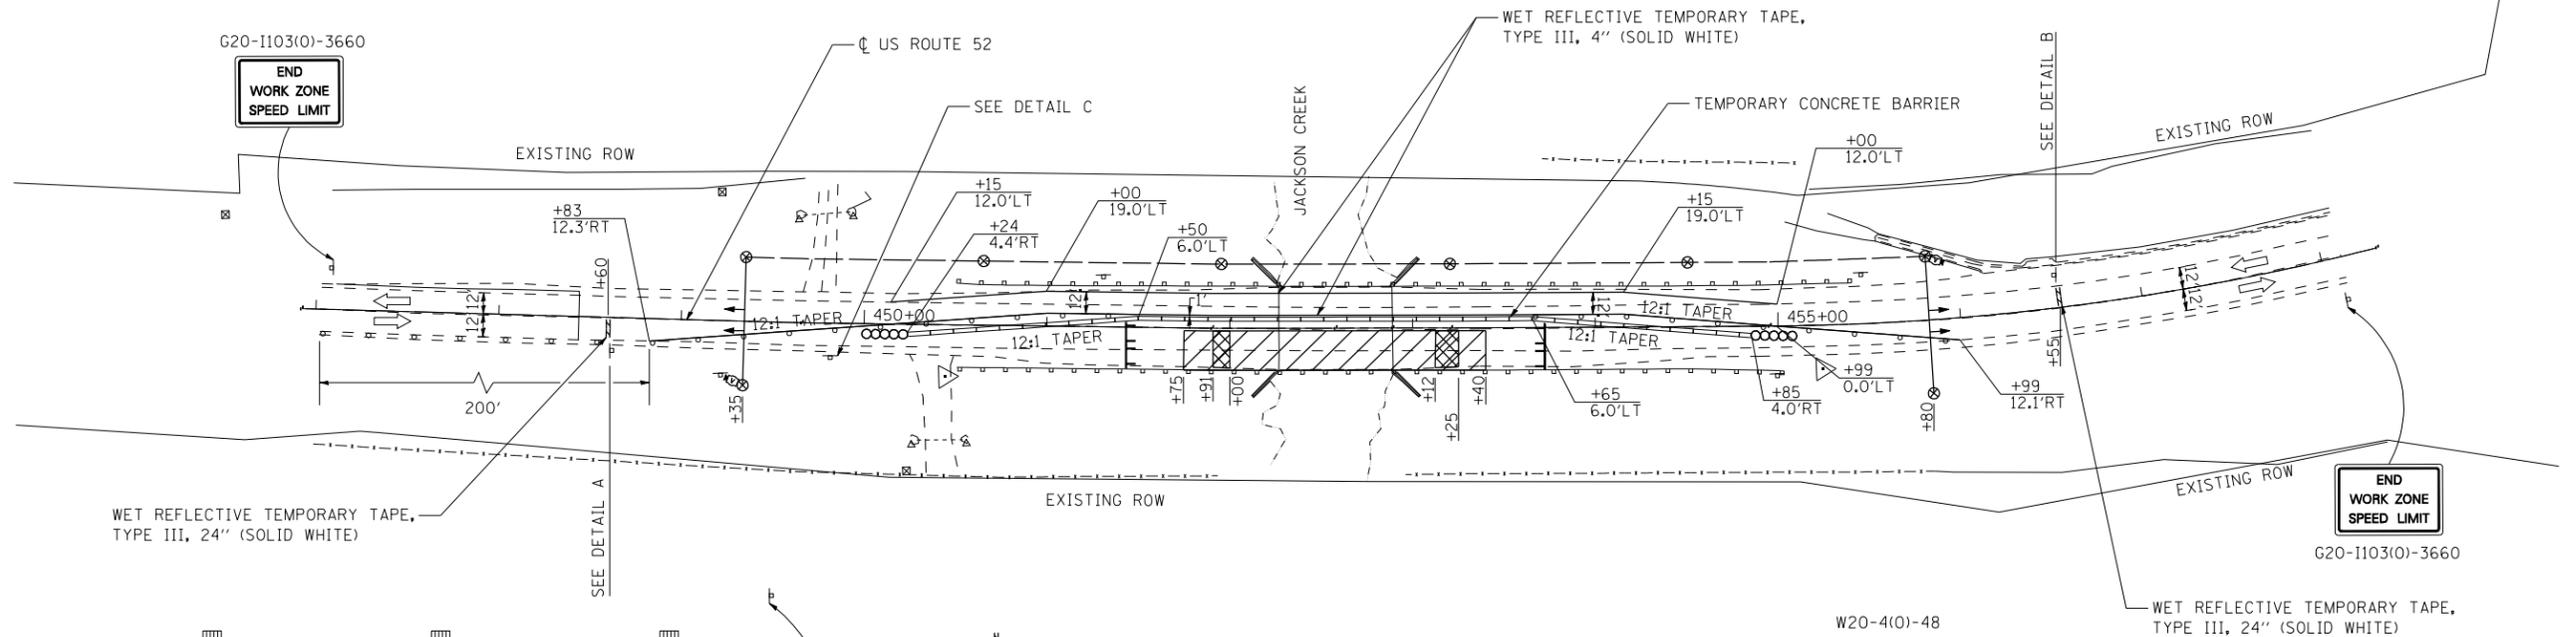

**DETAIL A**

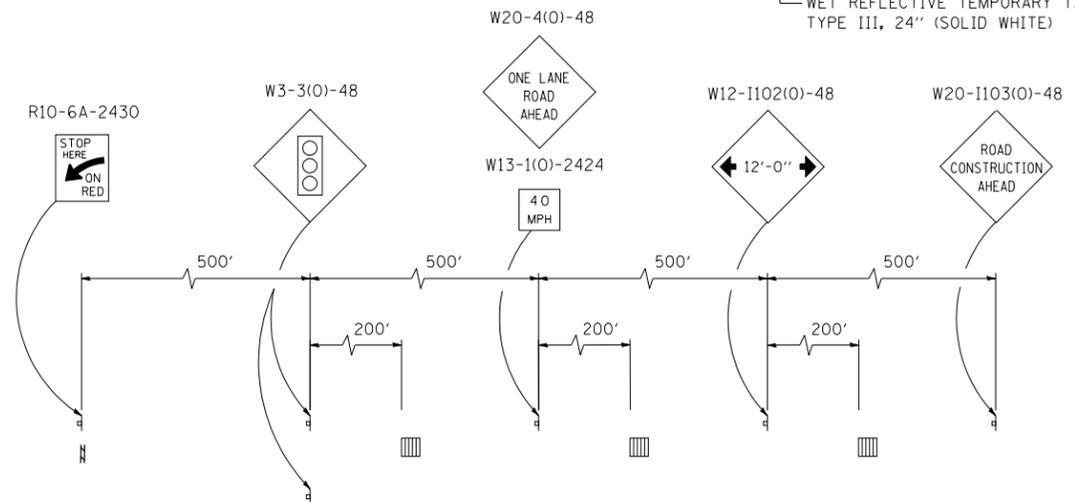

**DETAIL B**

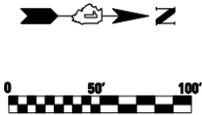

|                        |                   |           |
|------------------------|-------------------|-----------|
| USER NAME = \$USER\$   | DESIGNED - RK     | REVISED - |
| DRAWN - RK             | REVISED -         |           |
| PLOT SCALE = \$SCALE\$ | CHECKED - SEW     | REVISED - |
| PLOT DATE = \$DATE\$   | DATE - 12/11/2012 | REVISED - |

|   |                    |                    |                 |             |
|---|--------------------|--------------------|-----------------|-------------|
| F.A.P. RTE. 852                                 | SECTION 18-B-4-R-2 | COUNTY WILL        | TOTAL SHEETS 44 | SHEET NO. 9 |
| D-91-269-11                                     |                    | CONTRACT NO. 60N20 |                 |             |
| FED. ROAD DIST. NO. 1 ILLINOIS FED. AID PROJECT |                    |                    |                 |             |