

F.A.U. RTE.	SECTION	COUNTY	TOTAL SHEETS	SHEET NO.
3502	49-RS-6	LAKE	33	1
		ILLINOIS	CONTRACT NO. 60N31	

STATE OF ILLINOIS
DEPARTMENT OF TRANSPORTATION
DIVISION OF HIGHWAYS

PROPOSED HIGHWAY PLANS

FAU 3502: US ROUTE 45 (OLD HALF DAY ROAD)
SECTION 49-RS-6
IL ROUTE 83 TO
OLD IL ROUTE 22
RESURFACING
LAKE COUNTY


C-91-301-11

FOR INDEX OF SHEETS, SEE SHEET NO. 2

DESIGN DESIGNATION

ADT 19,500 (2009)
SPEED LIMIT 40 MPH

IMPROVEMENT LOCATED IN
THE VILLAGES OF MUNDELEIN,
VERNON HILLS, INDIAN CREEK,
AND LINCOLNSHIRE

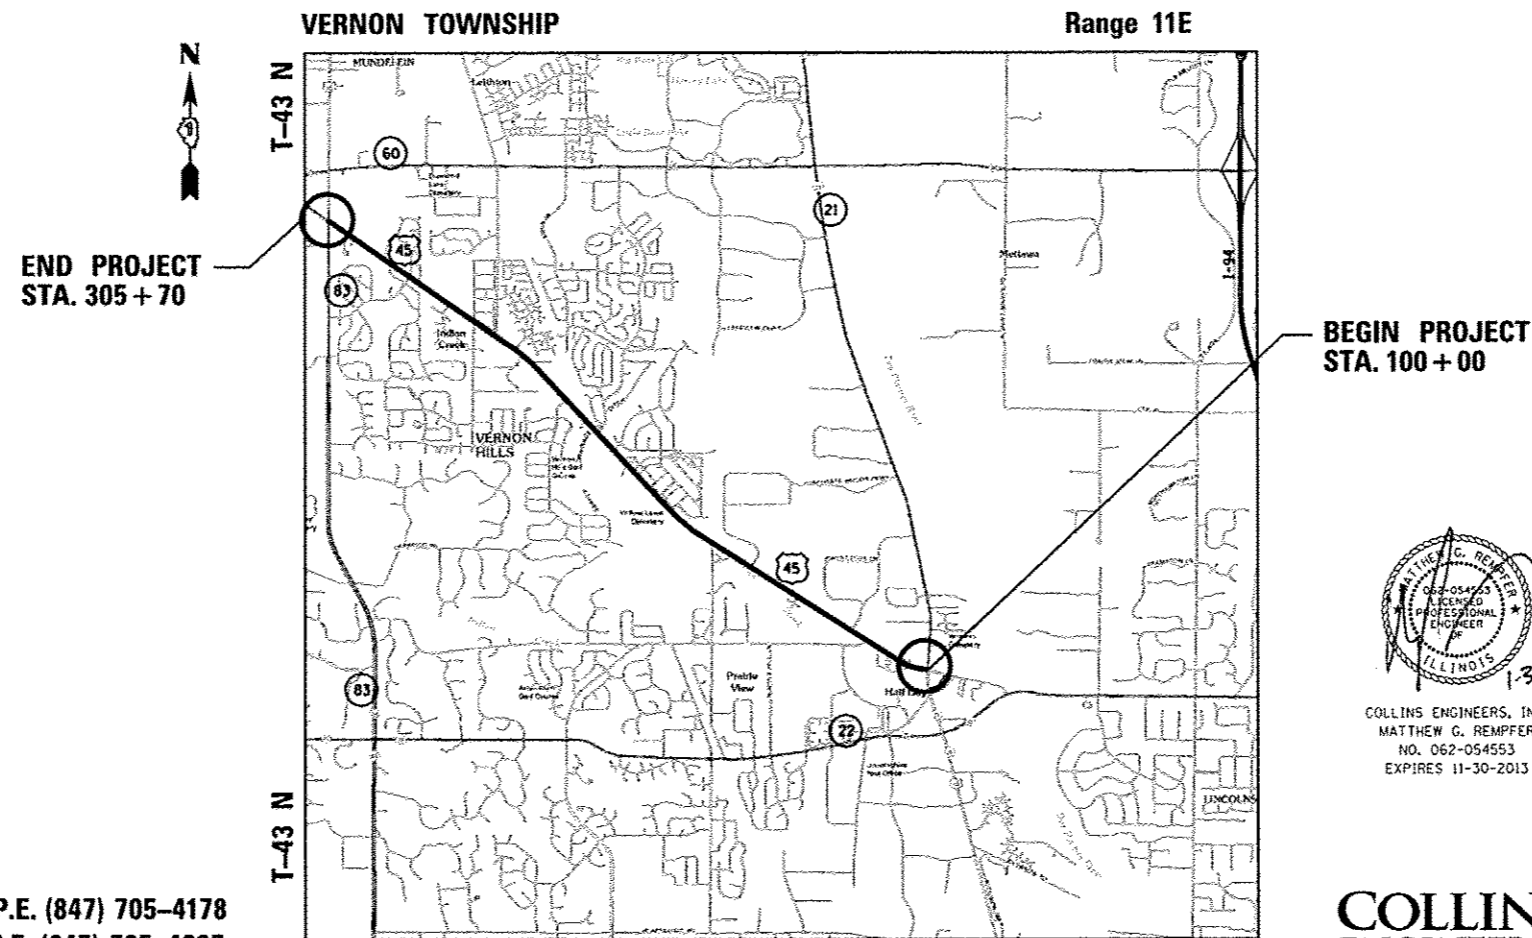

END PROJECT
STA. 305 + 70


BEGIN PROJECT
STA. 100 + 00

J.U.L.I.E.
JOINT UTILITY LOCATION INFORMATION FOR EXCAVATION
1-800-892-0123
OR 811

PROJECT MANAGER: MR. ISSAM RAYYAN, P.E. (847) 705-4178
PROJECT ENGINEER: MR. ROBERT T. BORO, P.E. (847) 705-4237

CONTRACT NO. 60N31

GROSS LENGTH = 20,570 FT. = 3.90 MILE
NET LENGTH = 20,420 FT. = 3.89 MILE

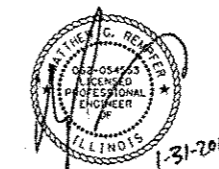

COLLINS ENGINEERS, INC.
MATTHEW G. REMPPFER
NO. 062-054553
EXPIRES 11-30-2013

COLLINS ENGINEERS
123 N. WACKER DR., SUITE 300
CHICAGO, IL 60606
(312) 704-9300
ILLINOIS PROFESSIONAL DESIGN FIRM
LICENSE NO. 184-000993

STATE OF ILLINOIS
DEPARTMENT OF TRANSPORTATION
DIVISION OF HIGHWAYS

SUBMITTED February 1, 2013
John F. [Signature]
DEPUTY DIRECTOR OF HIGHWAYS, REGION ENGINEER

March 22, 2013
John D. Baranzoni, P.E. [Signature]
acting ENGINEER OF DESIGN AND ENVIRONMENT

March 22, 2013
Omer Osman, P.E. [Signature]
DIRECTOR OF HIGHWAYS, CHIEF ENGINEER

PRINTED BY THE AUTHORITY
OF THE STATE OF ILLINOIS