


OMISSION FOR HOT IN-PLACE RECYCLING

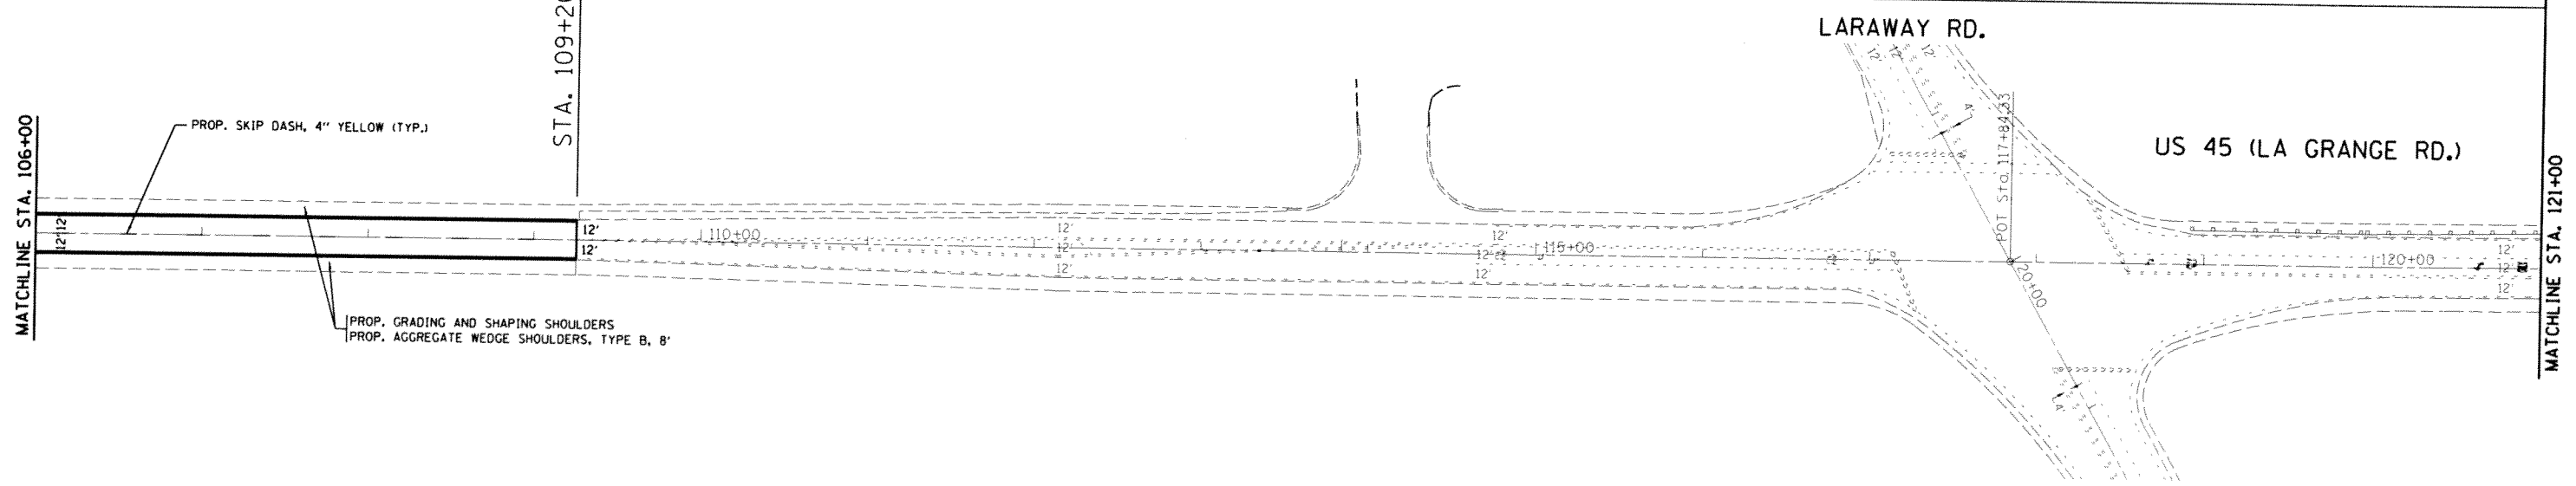

FILE NAME =	USER NAME = steedpa	DESIGNED -	REVISED -
0:\pw\work\p\idot\stedpa\0249543\0130	11-sht-plan.dgn	DRAWN -	REVISED -
	PLOT SCALE = 100.0000' / in.	CHECKED -	REVISED -
	PLOT DATE = 1/31/2013	DATE -	REVISED -

**STATE OF ILLINOIS
DEPARTMENT OF TRANSPORTATION**

ROADWAY AND PAVEMENT MARKING PLAN
F.A.P. 330/ US 45 (LA GRANGE RD.)--SAGER RD. TO STUENKAL RD.

F.A.P. RTE.	SECTION	COUNTY	TOTAL SHEETS	SHEET NO.
330	104-RS-10	WILL	20	10
CONTRACT NO. 60N32				

SCALE: 1"=50' SHEET NO. OF SHEETS STA. 91+00 TO STA. 121+00
FED. ROAD DIST. NO. 1 ILLINOIS FED. AID PROJECT