

OMISSION FOR HOT IN-PLACE RECYCLING




MATCHLINE STA. 121+00


US 45 (LA GRANGE RD.)

STA. 125+93

MATCHLINE STA. 136+00

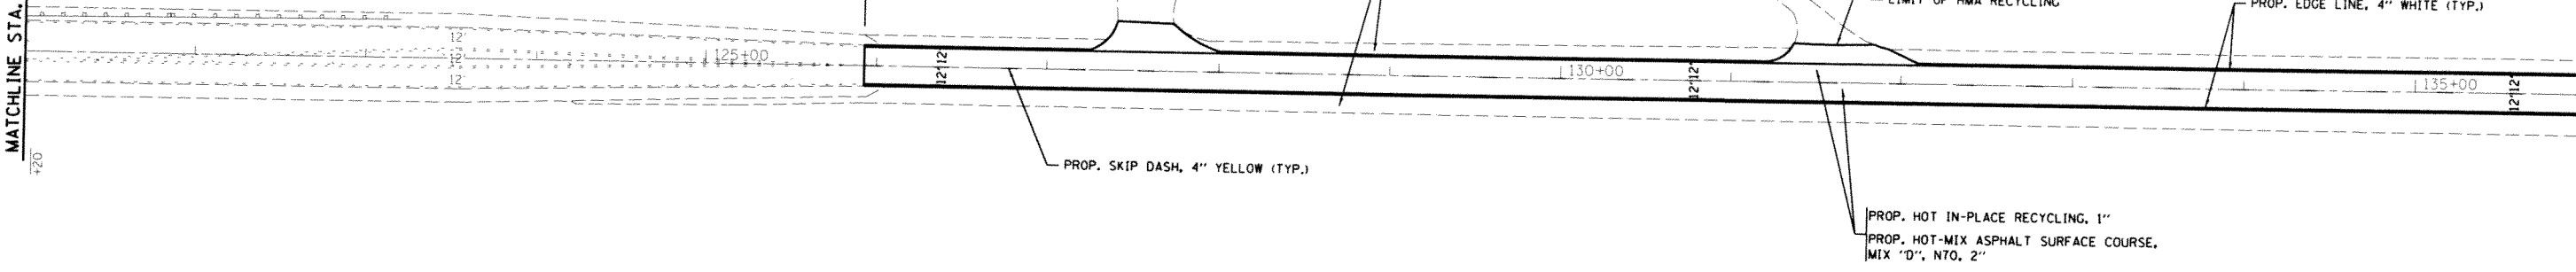

MATCHLINE STA. 136+00

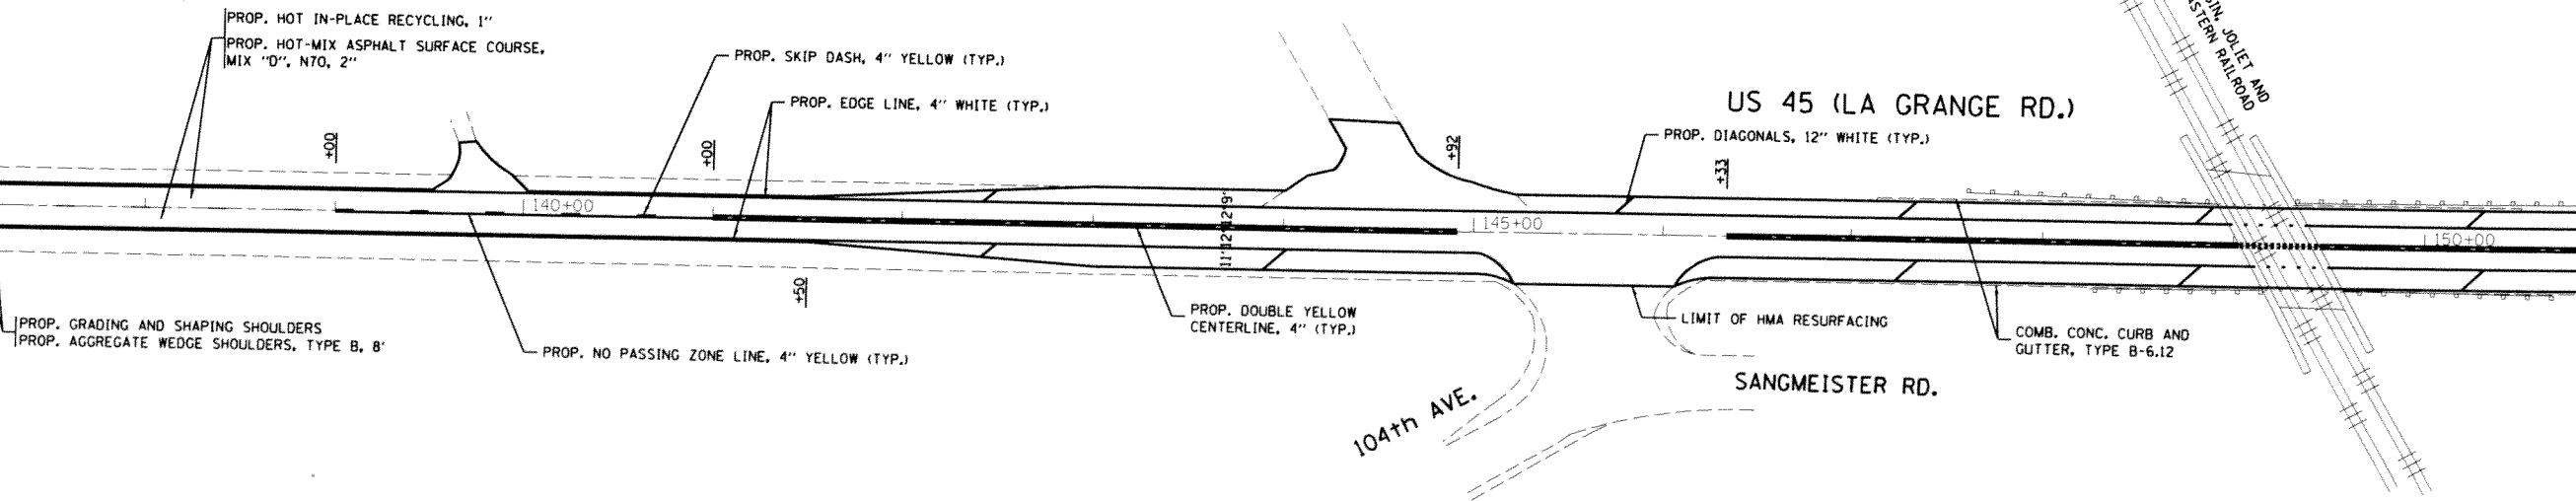

MATCHLINE STA. 151+00

FILE NAME =	USER NAME = steedpa	DESIGNED -	REVISED -
c:\pw\work\p1\dot\steedpa\d0249543\0130	11-shr-plan.dgn	DRAWN -	REVISED -
	PLOT SCALE = 100.0000 / in.	CHECKED -	REVISED -
	PLOT DATE = 1/31/2013	DATE -	REVISED -

**STATE OF ILLINOIS
DEPARTMENT OF TRANSPORTATION**

ROADWAY AND PAVEMENT MARKING PLAN
F.A.P. 330/ US 45 (LA GRANGE RD.)--SAGER RD. TO STUENKAL RD.
 SCALE: 1"=50' SHEET NO. OF SHEETS STA. 121+00 TO STA. 151+00

F.A.P. RTE.	SECTION	COUNTY	TOTAL SHEETS	SHEET NO.
330	104-RS-10	WILL	20	11
CONTRACT NO. 60N32				
<small>FED. ROAD DIST. NO. 1 ILLINOIS FED. AID PROJECT</small>				