


IL. RTE. 53

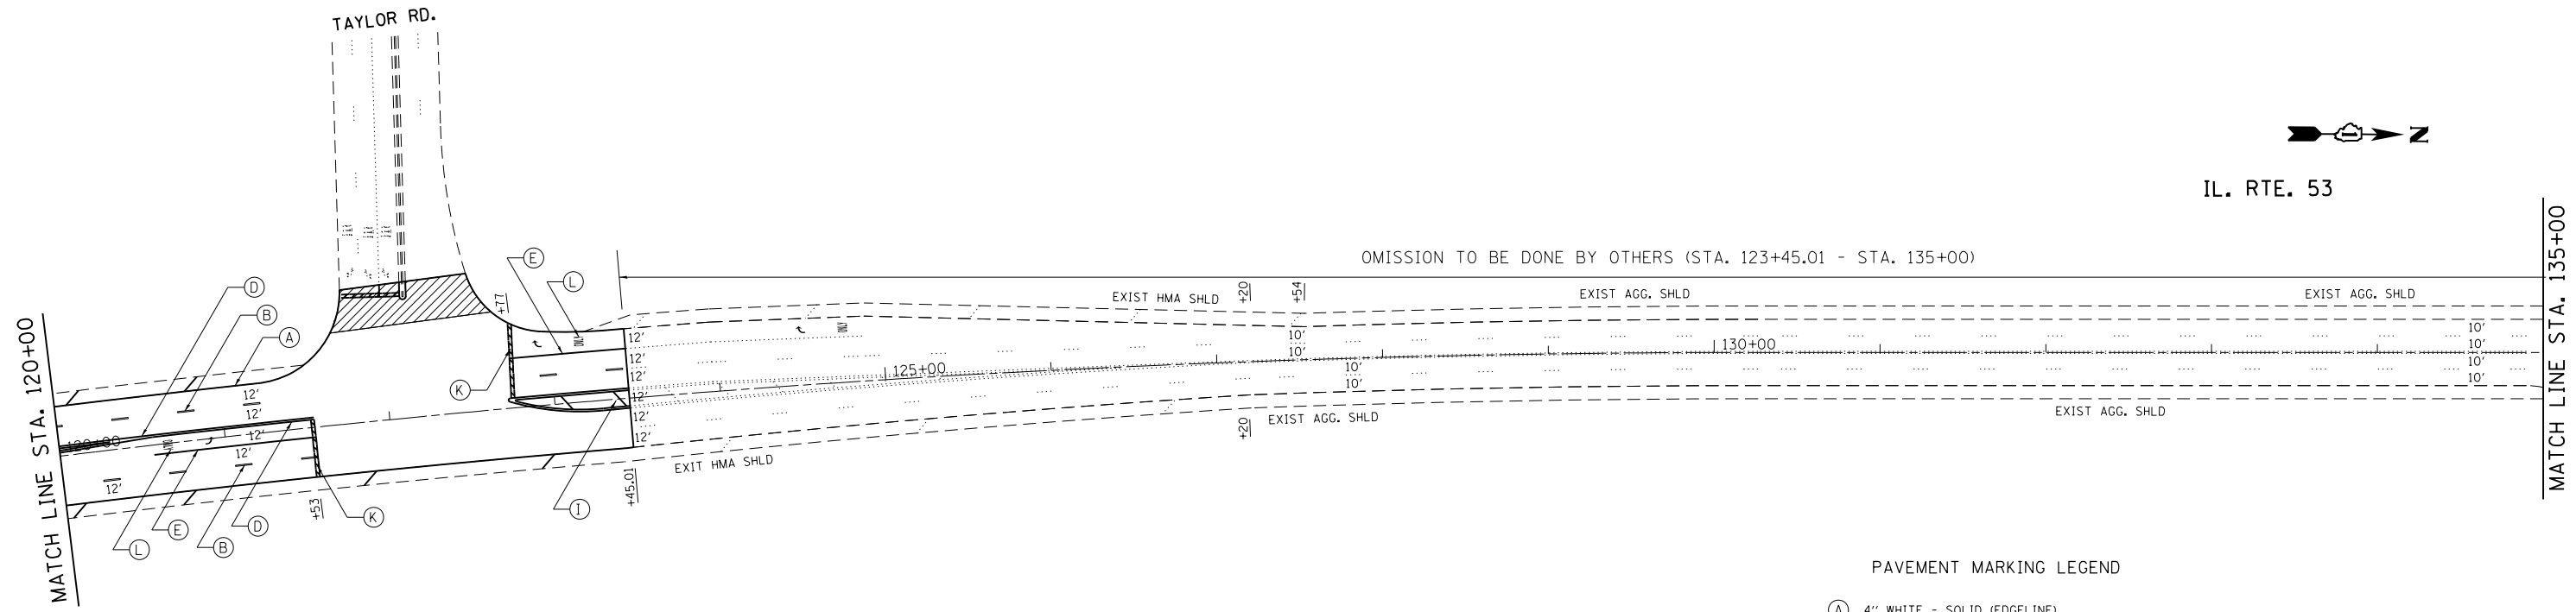

OMISSION TO BE DONE BY OTHERS (STA. 123+45.01 - STA. 135+00)

MATCH LINE STA. 120+00

MATCH LINE STA. 135+00

NOTE:

PAVEMENT MARKING SHALL BE THERMOPLASTIC OF THE EXTRUDED TYPE AND SHOULD BE PLACED IN ACCORDANCE WITH THE DISTRICT ONE "TYPICAL PAVEMENT MARKING DETAILS".

RAISED REFLECTIVE PAVEMENT MARKERS SHALL BE IN ACCORDANCE WITH THE DISTRICT ONE "TYPICAL APPLICATION RAISED REFLECTIVE PAVEMENT MARKERS DETAILS".


THE RESIDENT ENGINEER SHALL CONTACT LAWRENCE HILL, TRAFFIC FIELD ENGINEER AT (815)485-6475 (SS) OR AT (847)846-2165 (CEL) A MINIMUM OF TWO WEEKS PRIOR TO THE PLACEMENT OF ANY PERMANENT MARKINGS.

PAVEMENT MARKING LEGEND

- (A) 4" WHITE - SOLID (EDGE LINE)
- (B) 4" WHITE - 10' DASH / 30' SKIP
- (C) 4" YELLOW - SOLID (EDGE LINE)
- (D) 4" YELLOW - 2 @ 11" C-C
- (E) 6" WHITE - SOLID (TURN LANE LINE)
- (F) 6" WHITE - 2' DASH / 6' SKIP (TURN LANE LINE)
- (G) 8" WHITE - SOLID (CHANNELIZATION) (GORE)
- (H) 12" WHITE - RT. 45° DIAGONAL @ 75' C-C (SHOULDER)
- (I) 12" YELLOW - RT. 45° DIAGONAL @ 75' C-C (MEDIAN)
- (J) 12" WHITE - RT. 45° CHEVRON @ 20' C-C
- (K) 24" WHITE - SOLID (STOP BAR)
- (L) 8" WHITE - LETTERS AND SYMBOLS
- (M) 4" YELLOW - SKIP DASH AND SOLID 5-1/2" C-C



IL. RTE. 53

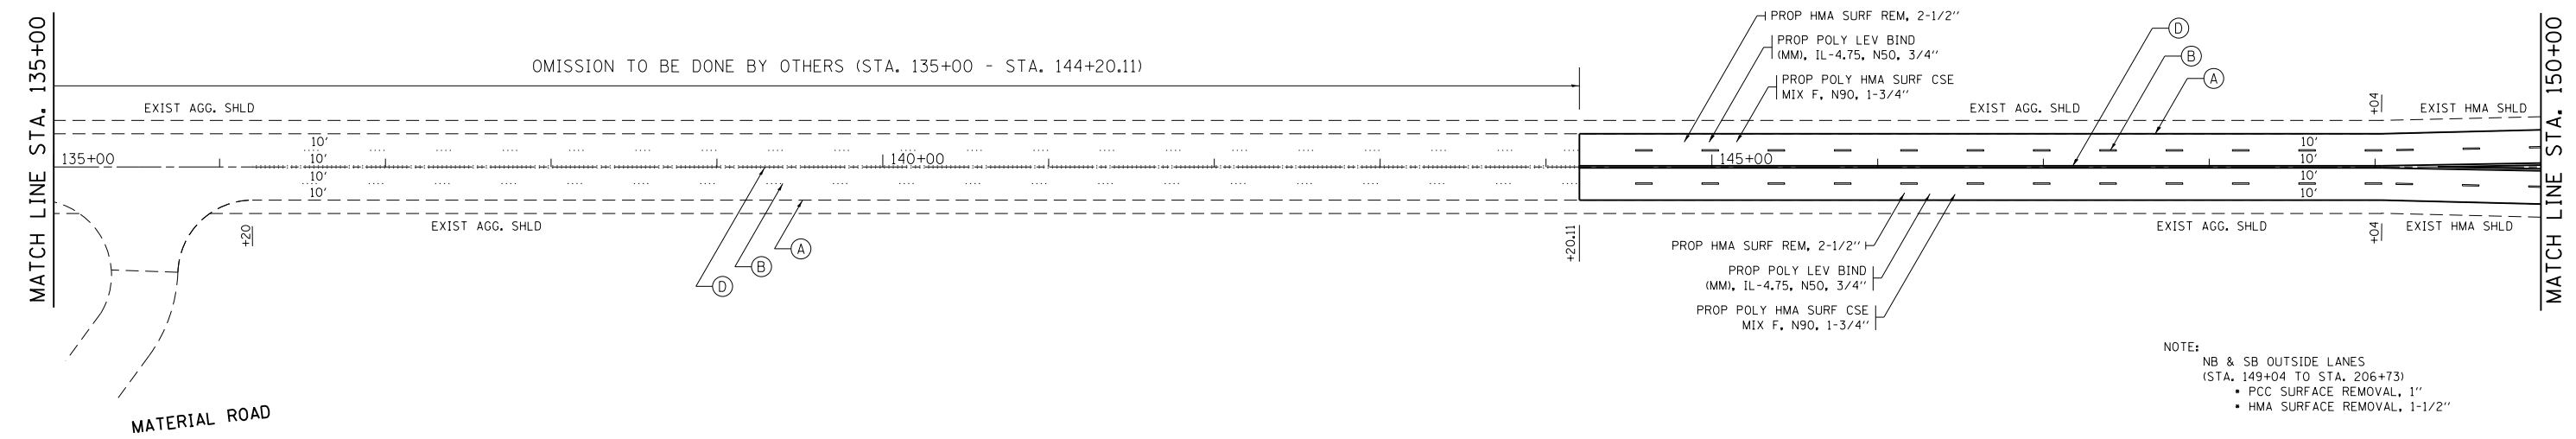

OMISSION TO BE DONE BY OTHERS (STA. 135+00 - STA. 144+20.11)

MATCH LINE STA. 135+00

MATCH LINE STA. 150+00

PROP HMA SURF REM, 2-1/2"
 PROP POLY LEV BIND (MM), IL-4.75, N50, 3/4"
 PROP POLY HMA SURF CSE MIX F, N90, 1-3/4"

NOTE:
 NB & SB OUTSIDE LANES (STA. 149+04 TO STA. 206+73)
 • PCC SURFACE REMOVAL, 1"
 • HMA SURFACE REMOVAL, 1-1/2"

FILE NAME = c:\pwwork\pwwork\galbenj\d0249519\013111-sh1-plan.dgn	USER NAME = galbenj	DESIGNED -	REVISED -	STATE OF ILLINOIS DEPARTMENT OF TRANSPORTATION	IL 53 (N. INDEPENDENCE BLVD) ROADWAY AND PAVEMENT MARKING PLANS			F.A.P. RTE.	SECTION	COUNTY	TOTAL SHEETS	SHEET NO.
	PLOT SCALE = 100.0000' / in.	CHECKED -	REVISED -					112	MY-RS-2	WILL	35	14
PLOT DATE = 1/4/2013	DATE -	REVISED -	REVISED -	SCALE: SHEET NO. OF SHEETS STA. TO STA.			CONTRACT NO. 60N44 ILLINOIS FED. AID PROJECT					